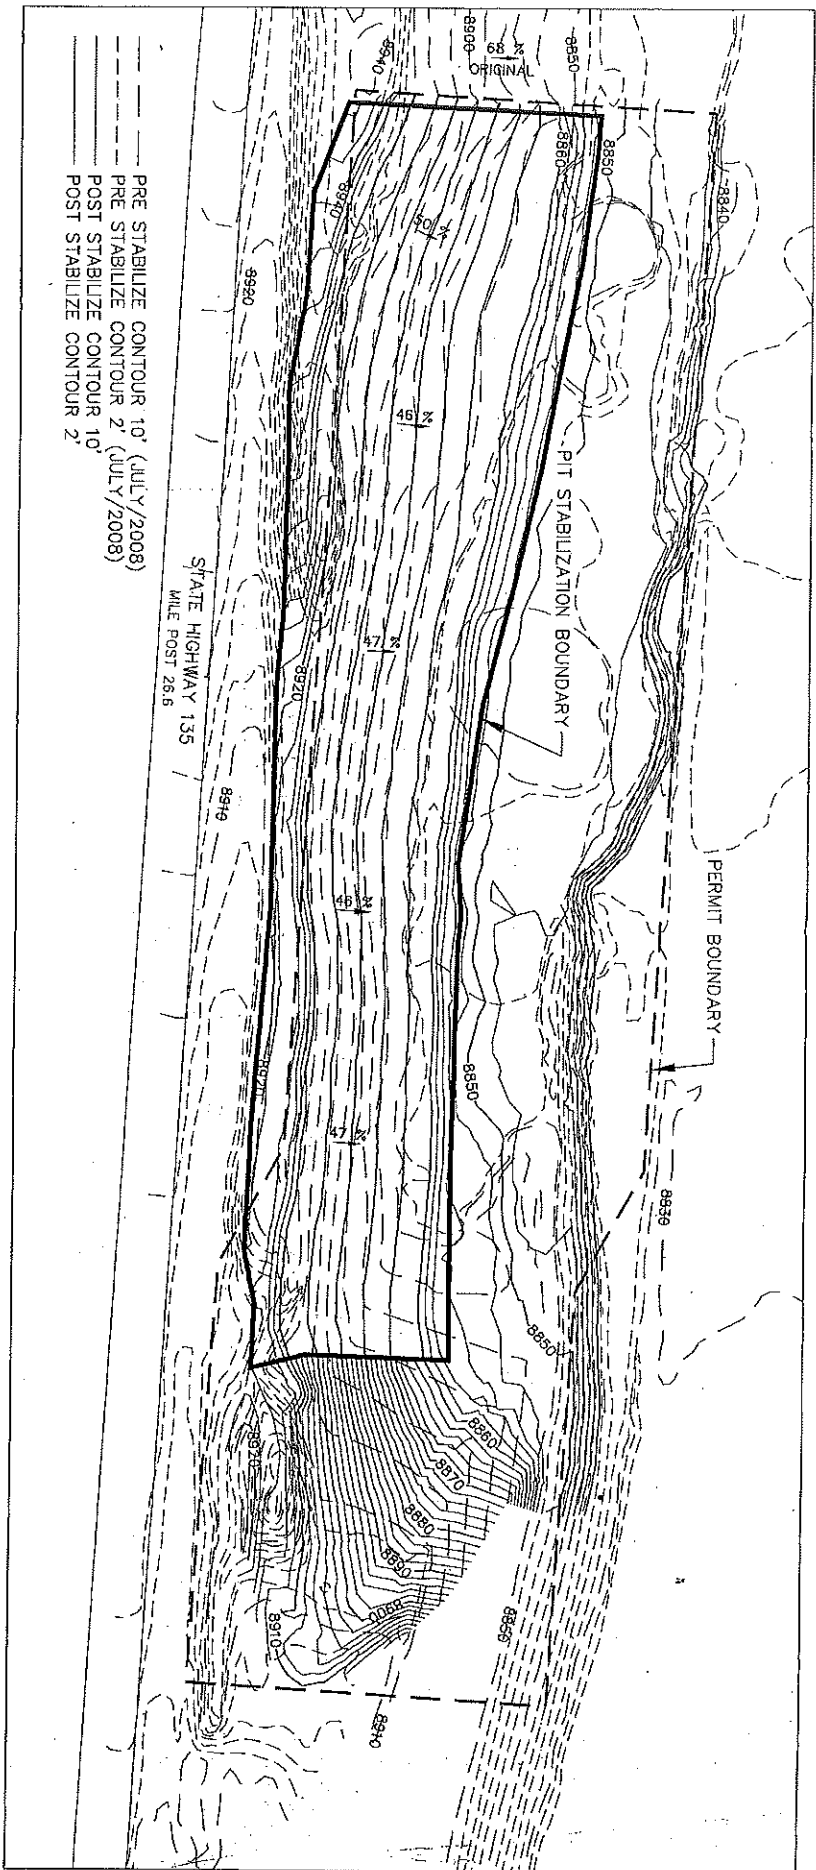


TOWN OF CRESTED BUTTE	
MOUNTAIN VIEW GRAVEL PIT STABILIZATION	
PLAN	
Prepared By: NCW & Associates, Inc.	
P.O. Box 3588	Crested Butte
272 Govan St.	Colorado 81224
(970) 349-6384	Fax (970) 349-6297
PROJECT: 64PIT AB	DWG: PIT REC 2008
DATE: 6/10/08	SHEET 1 OF 1