



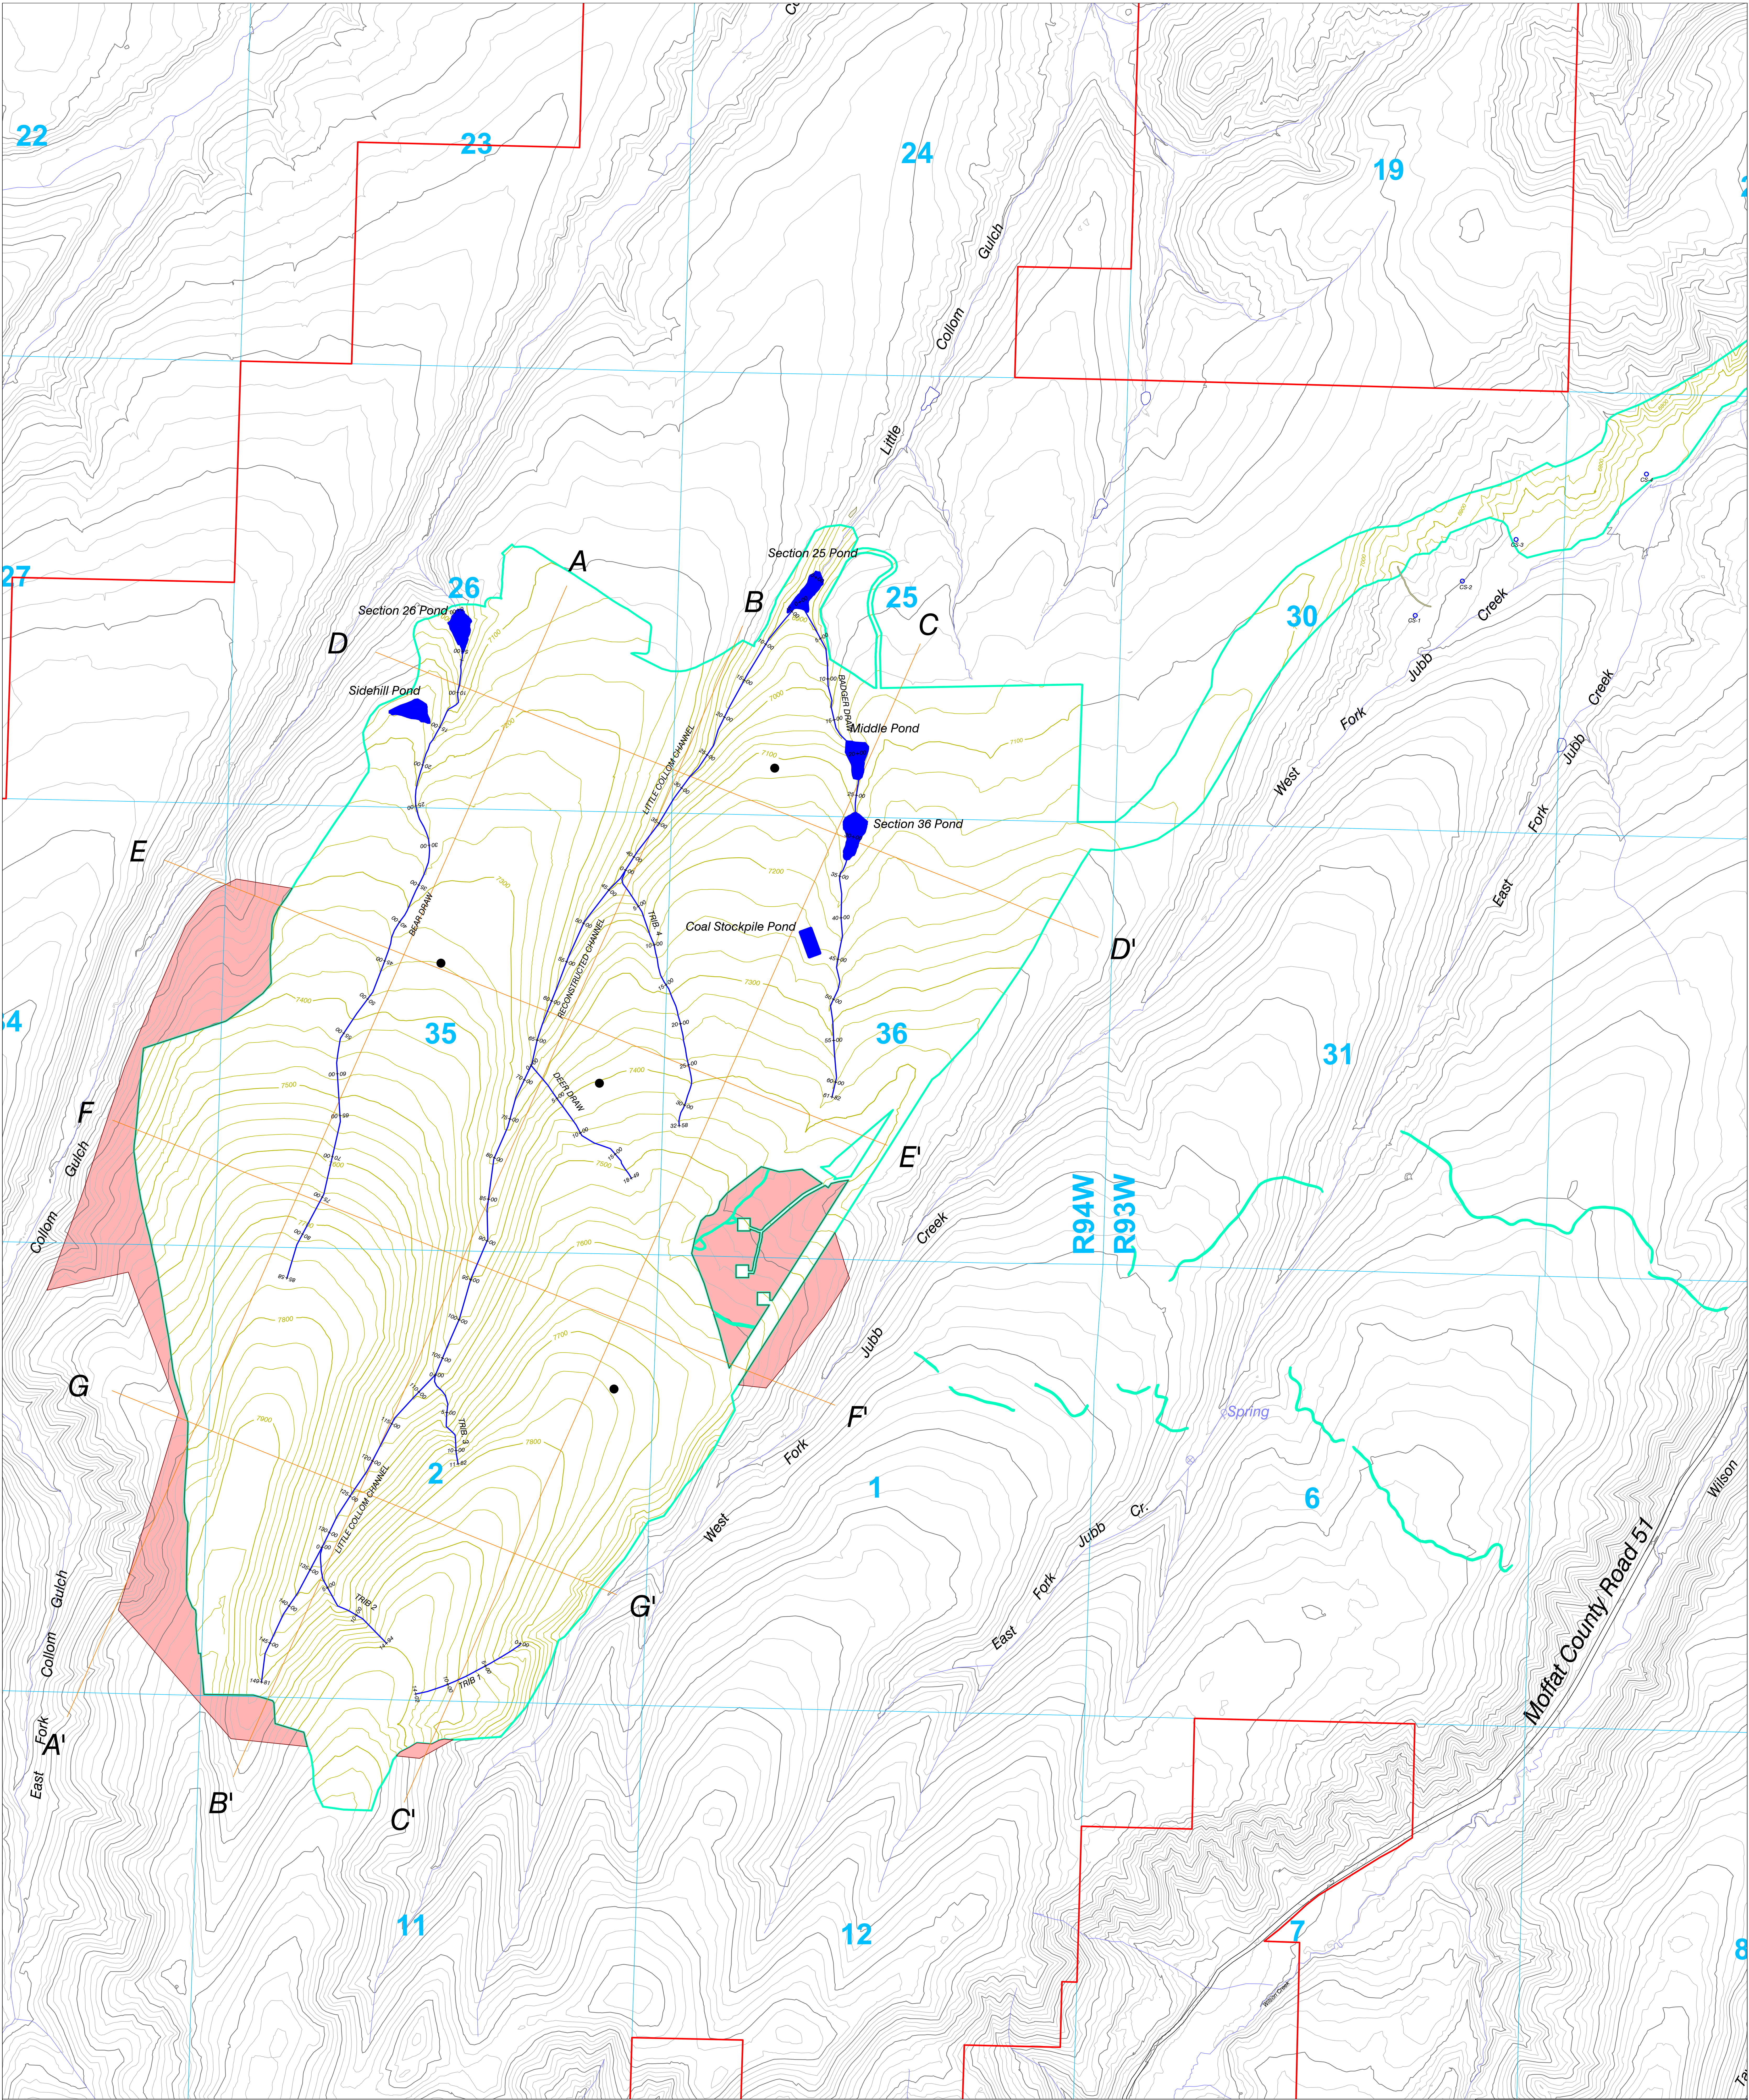

LEGEND

- PERMIT BOUNDARY
- SECTION LINE
- STREAMS
- POSTMINING CONTOUR
- POST MINE CHANNEL
- DISTURBANCE BOUNDARY
- CROSS SECTION LINES FOR COLLUM PIT (SEE MAP 20C)
- FUTURE STOCK POND LOCATION
- AFFECTED AREAS
- SEDIMENT POND

POSTMINING LAND USE IS "RANGELAND"

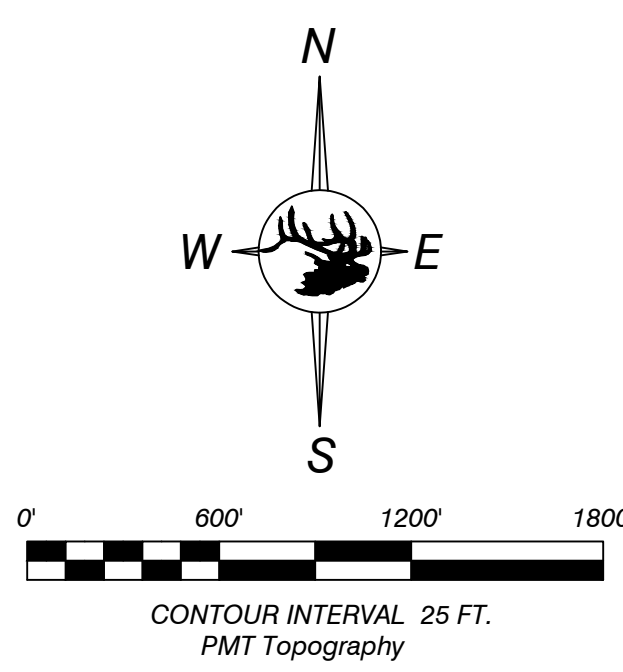

33	34	35	36	37	38	39	40	41	42	43	44	45	46	47	48
1	2	3	4	5	6	7	8	9	10	11	12	13	14	15	16
17	18	19	20	21	22	23	24	25	26	27	28	29	30	31	32
33	34	35	36	37	38	39	40	41	42	43	44	45	46	47	48
49	50	51	52	53	54	55	56	57	58	59	60	61	62	63	64
65	66	67	68	69	70	71	72	73	74	75	76	77	78	79	80
81	82	83	84	85	86	87	88	89	90	91	92	93	94	95	96
97	98	99	100	101	102	103	104	105	106	107	108	109	110	111	112
113	114	115	116	117	118	119	120	121	122	123	124	125	126	127	128

ENGINEERS CERTIFICATION
I, LEE E. SAMMON, hereby certify that this map has been reviewed by me and is true and correct to the best of my knowledge and information, relying on information supplied by experts employed by Colowyo Coal Company or qualified consultants working for Colowyo Coal Company, and that I am a Professional Engineer licensed in Colorado as required by the provisions of C.R.S. 12-25-119. IN WITNESS WHEREOF, I have hereunder set my hand and affixed my seal.



POSTMINING TOPOGRAPHY
Collom Area



SCALE: 1" = 300'
DATE: 5/26/06
DRAWN BY: JCP
APPROVED BY:
DRAWN NO:

MAP 19C

No.	REVISION	DATE	BY	CHK
19-147	Updated Affected Areas	4/26/21	TONY	AA
19-147	Updated Affected Areas	5/18/21	TONY	AA
MR-238	Updated Disturbance Boundary and Drawing Scale Revised Bear Draw To Be Inside Disturbance Boundary	7/20/21	TONY	LES