

7/25/21

E.


1. Location Map

Note:

- No changes to Mine Area of disturbance in past year.
- No change in reclamation area in past year.

DSZ

CAMILLETTI - MILNER PIT NUMBER TWO AMENDED COUNTY OF ROUTT, STATE OF COLORADO

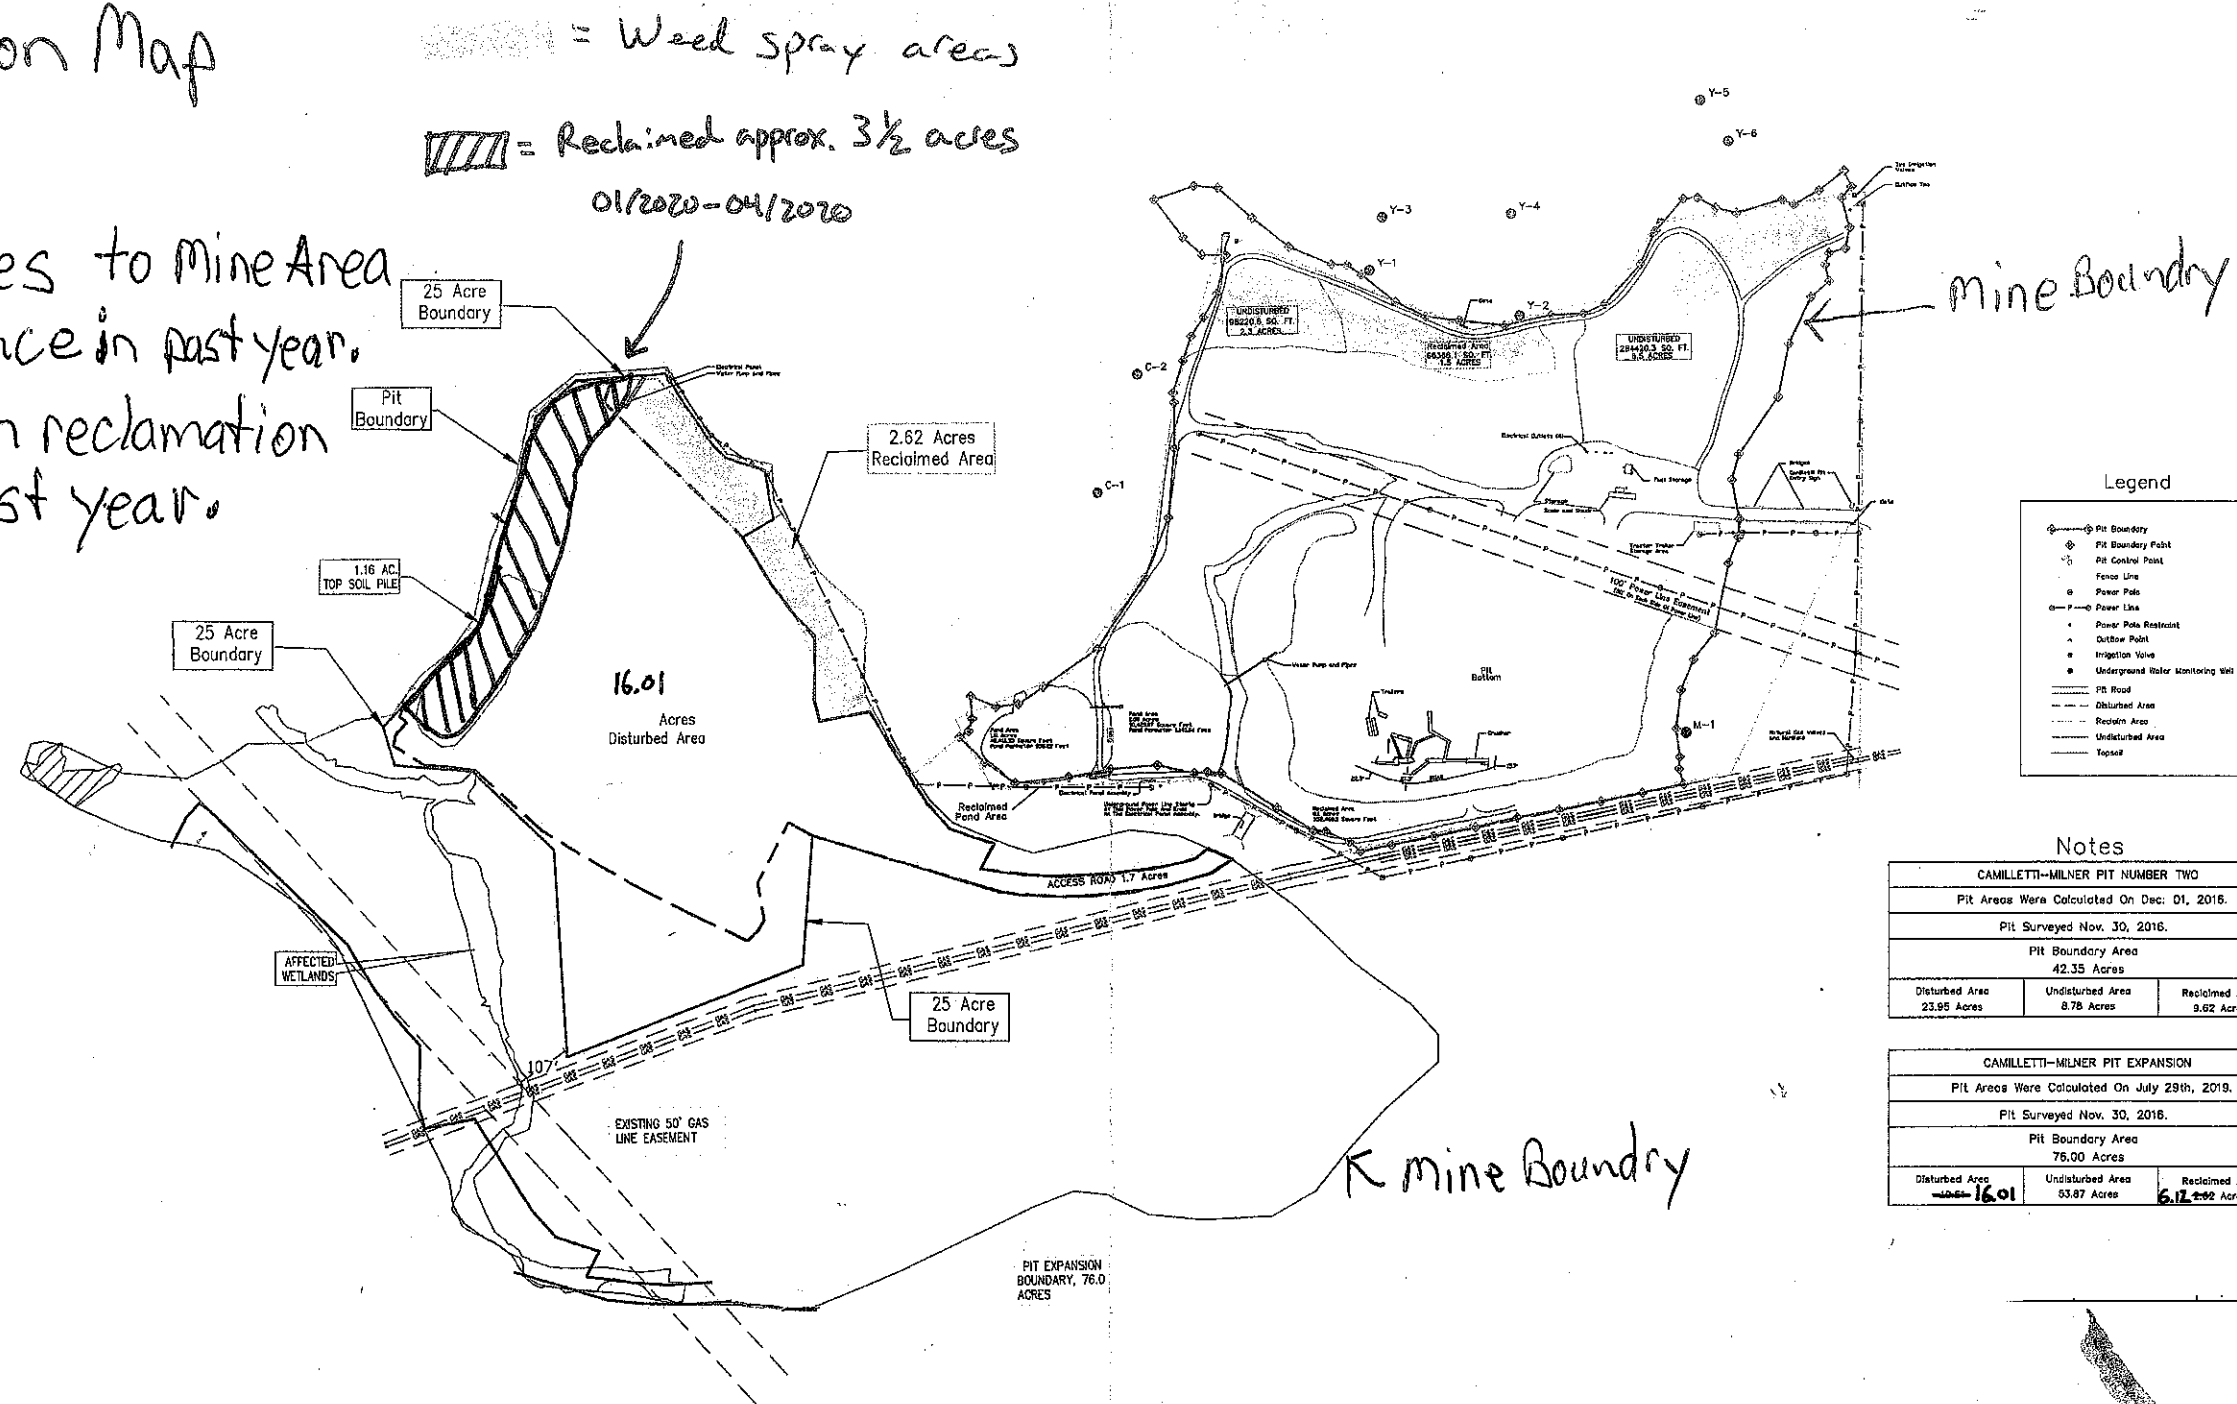


Legend

—	Pit Boundary
•	Pit Boundary Point
•	Pit Control Point
---	Fence Line
•	Power Pole
---	Power Line
•	Power Pole Restraint
•	Outflow Point
•	Irrigation Valve
•	Underground Water Monitoring Well
---	Pit Road
---	Disturbed Area
---	Reclaim Area
---	Undisturbed Area
---	Topsoil

Notes

CAMILLETTI-MILNER PIT NUMBER TWO		
Pit Areas Were Calculated On Dec. 01, 2016.		
Pit Surveyed Nov. 30, 2016.		
Pit Boundary Area 42.35 Acres		
Disturbed Area 23.95 Acres	Undisturbed Area 8.78 Acres	Reclaimed Area 9.62 Acres

CAMILLETTI-MILNER PIT EXPANSION		
Pit Areas Were Calculated On July 29th, 2019.		
Pit Surveyed Nov. 30, 2016.		
Pit Boundary Area 76.00 Acres		
Disturbed Area 16.01 Acres	Undisturbed Area 53.87 Acres	Reclaimed Area 6.12 Acres

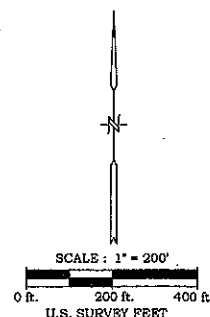

2021 Weed Control

1. Canada Thistle / White Top / Houndstongue / Dalmation Toad Flax
2. Tractor and Spray application
3. Application Rates:
 - > DuPont Teler xP - 1 oz / Acre
 - > 2,4-D 6 lb - 2.5 pints / Acre
 - > Brewer 90-10 - 2.0 pints / Acre

Dates Sprayed

- 5/15/21 White Top & Thistle
- 6/25/21 White Top, Thistle, Hounds tongue
- 7/10/21 Thistle, Common Mullen, Dalmation Toad Flax

PRECISION EXCAVATING, INC. EMAIL: dcofari@precisionexcavating.com	REVISIONS	CAMILLETTI - MILNER PIT NUMBER TWO AMENDED COUNTY OF ROUTT, STATE OF COLORADO	
	P.W. 16/10/4	DRAFTING: PPK	FIELD: SAY
JOB: 102	DATE: 7/25/21	E.P. B. MILNER PIT 2014	SHEET: 1 of 1