



PLOTTED BY MWH WHITE FILE PATH & NAME = I:\MIS\PROJECTS\ACTIVE PROJECTS\2018\18119\AMMC. BOUNDARY & TOPO\CD3D\2019\18119C_BASE2019.DWG. PLOT DATE = 3/19/2020 11:16 AM

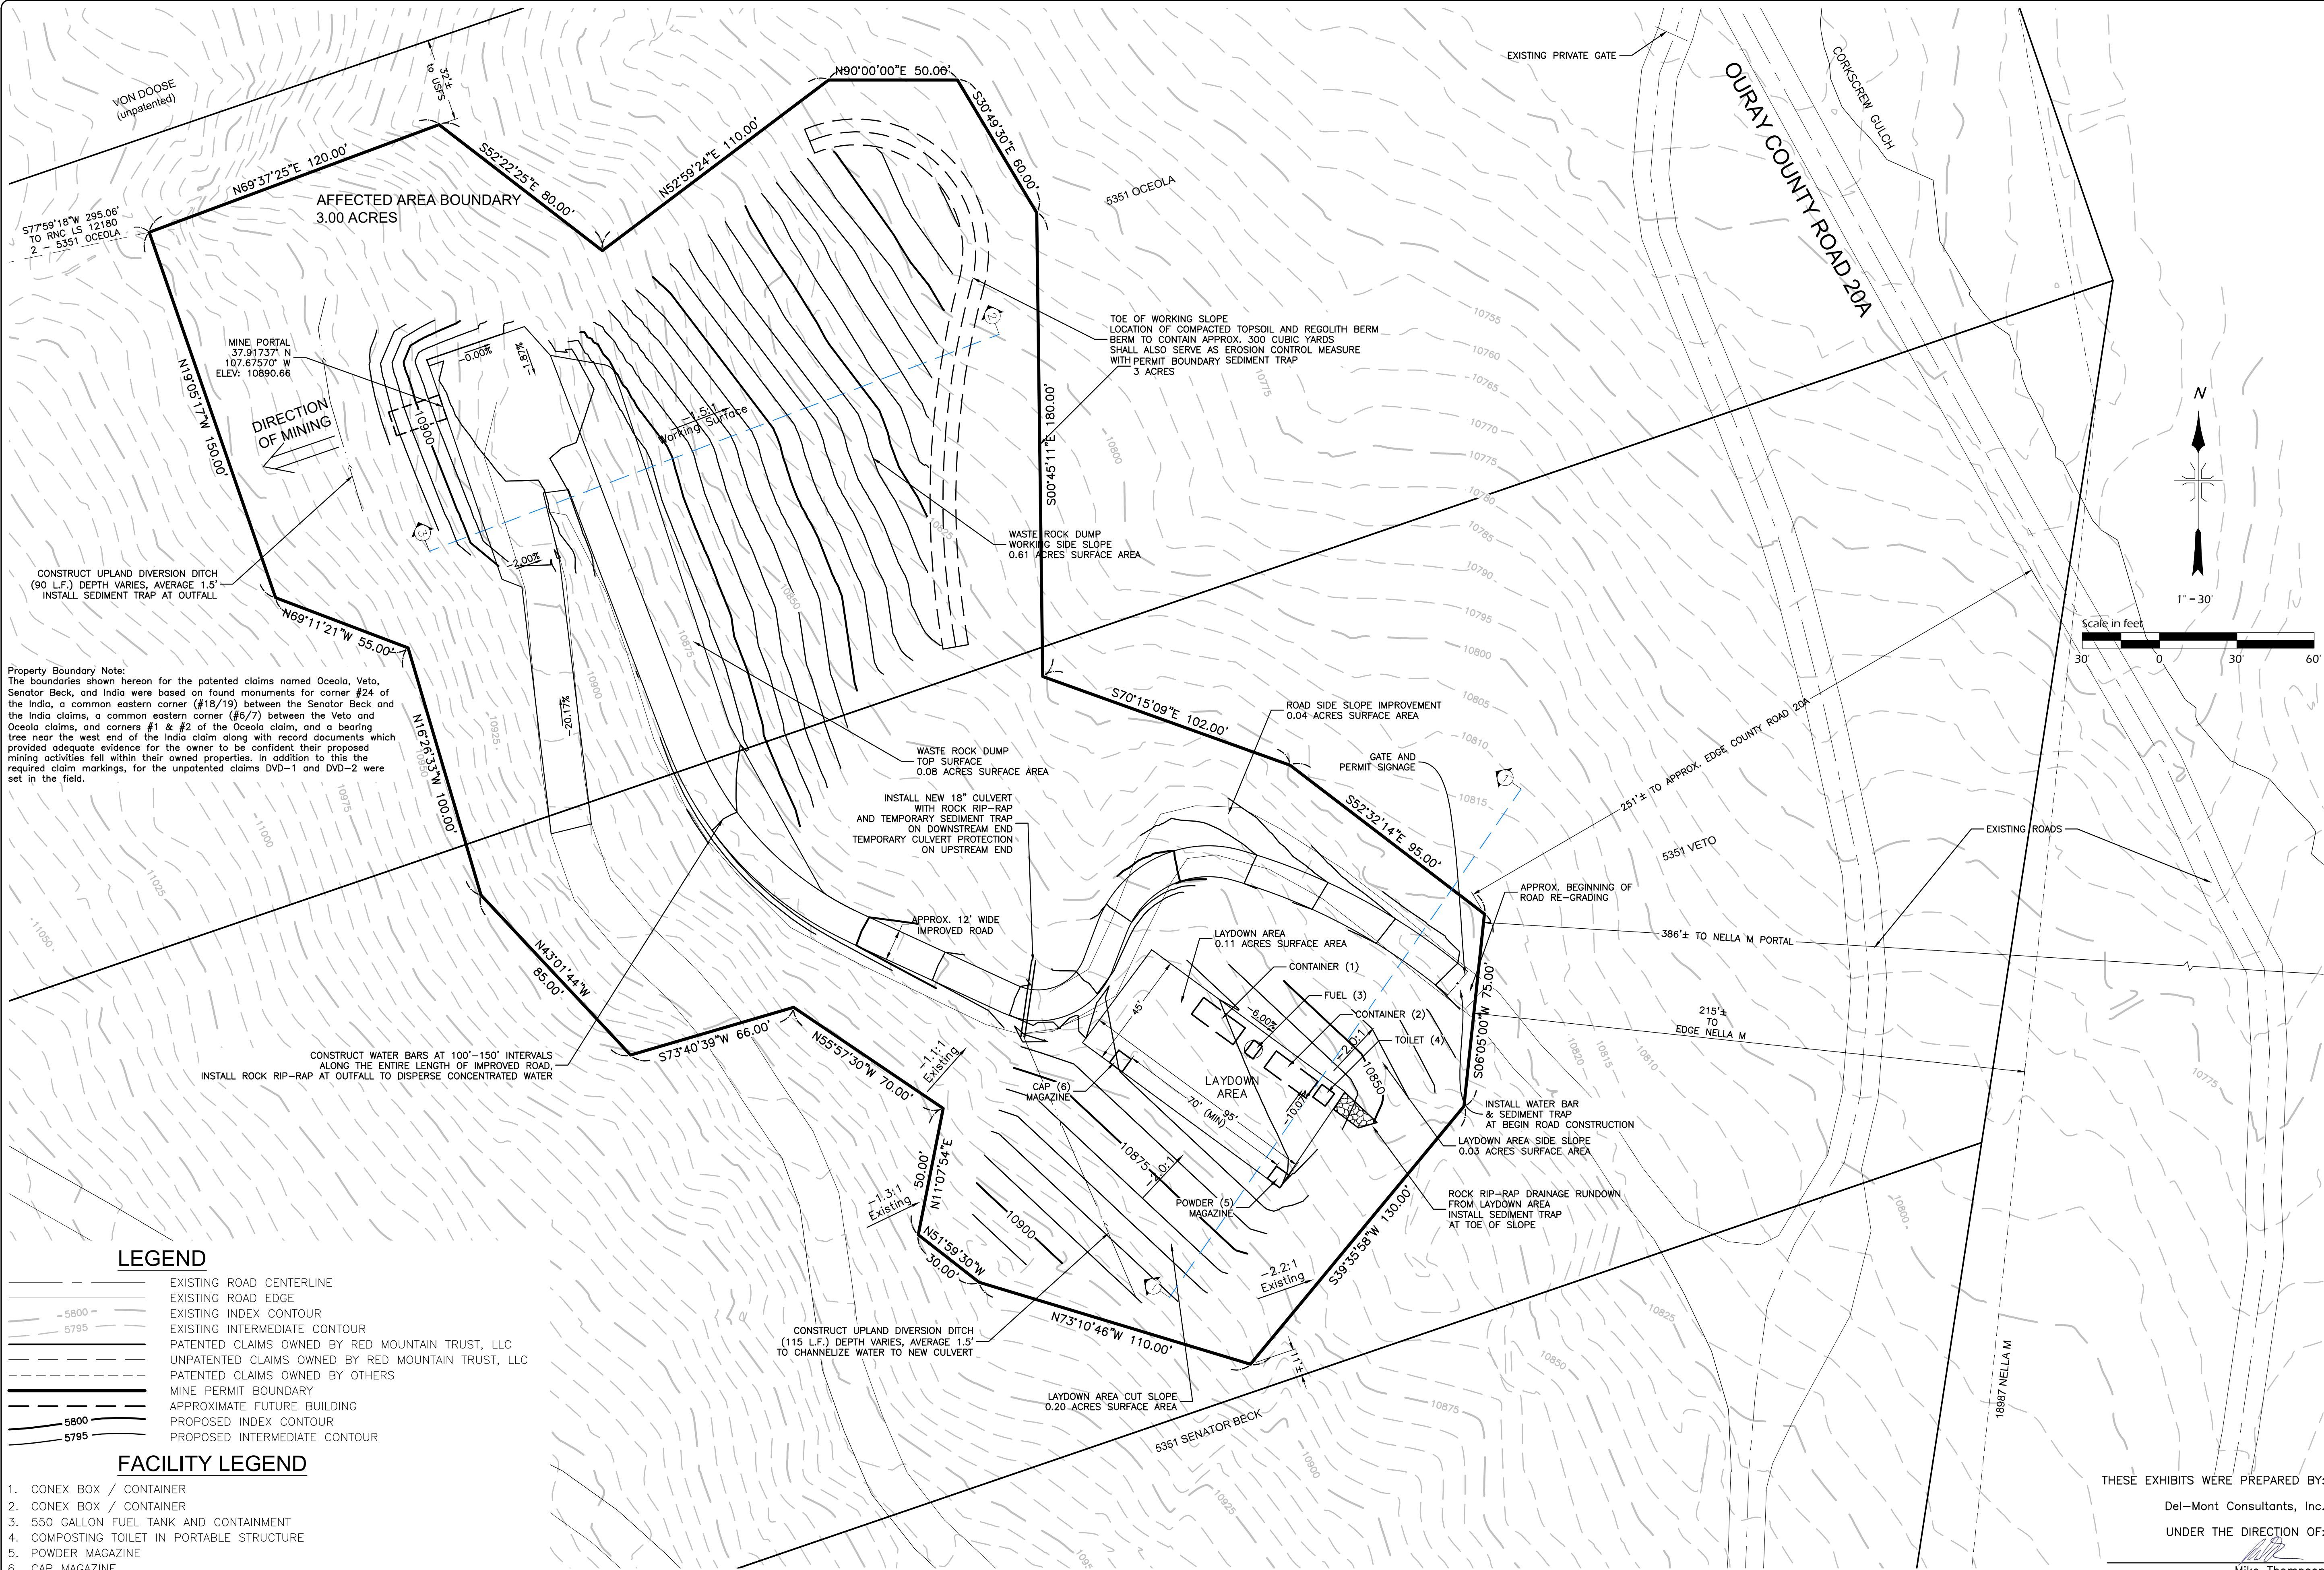

THESE EXHIBITS WERE PREPARED BY:
 Del-Mont Consultants, Inc.
 UNDER THE DIRECTION OF:
 Mike Thompson

 DEL-MONT CONSULTANTS, INC. ENGINEERING & SURVEYING <small>122 Colorado Ave. • Montrose, CO 81401 • (970) 342-2251 • (970) 249-2442 FAX WWW.DELMONT.COM • INFO@DELMONT.COM</small>		CHECKED BY: DATE ISSUED: 2020-03-16
SCALE: 1" = 30'	FILE NAME: MW	MT
EXHIBIT E - MINE MAPS VON DOOSE MINE 110(1) RECLAMATION PERMIT APPLICATION ATLAS MINING & RECLAMATION, LLC		REVISIONS NO DATE BY
MINE PLAN		SHEETS E2