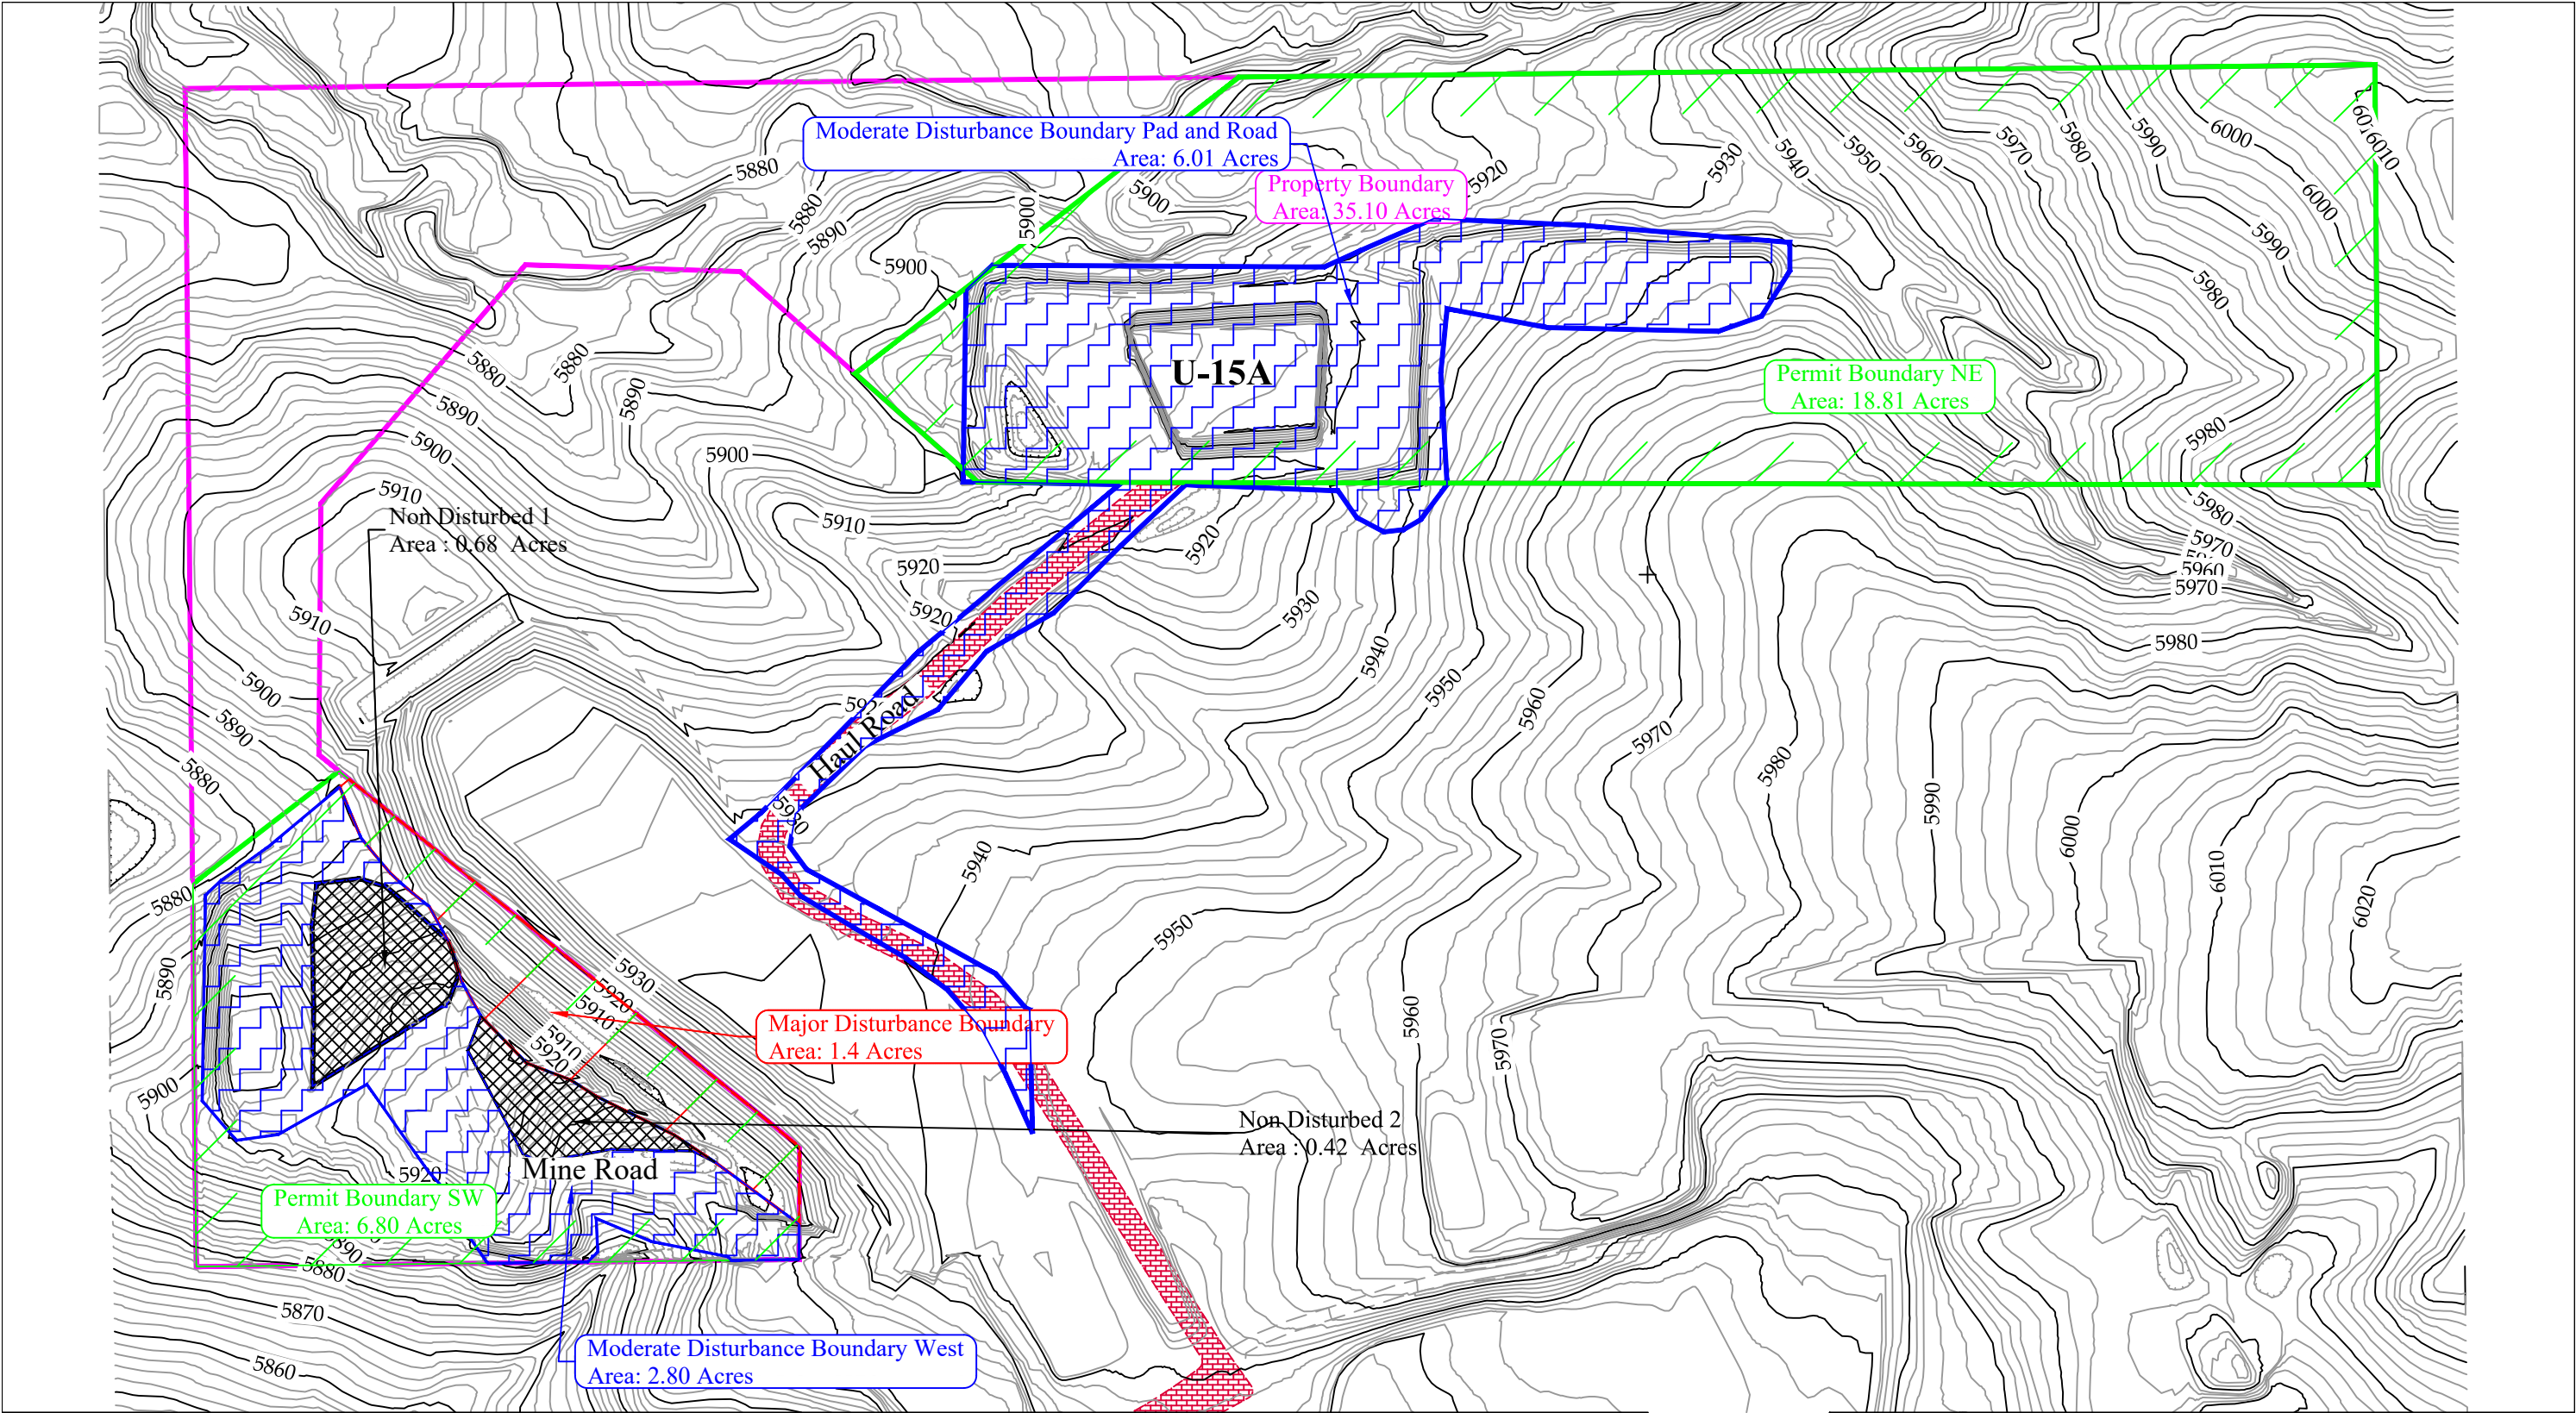


- DRMS Permit Boundary
- Property Boundary
- Mine Road
- Haul Road
- Major Disturbance Boundary
- Moderate Disturbance Boundary
- Non Disturbance Boundary

CONFIDENTIAL
THIS DRAWING IS THE PROPERTY OF GENERAL SHALE BRICK, INC.
AND SHALL NOT BE COPIED OR REPRODUCED IN WHOLE OR IN PART
OR DISCLOSED TO ANY THIRD PARTY OR USED IN ANY WAY WITHOUT
THE WRITTEN CONSENT OF GENERAL SHALE BRICK, INC.
DRAWING FILE NAME
Ute 2021A.dwg

General Shale Brick, Inc.			
1845 W. Dartmouth Ave Denver, Colorado 80110 Phone (303) 783-3000			
DRAWING TITLE			
Ute Mine 2020-2021 DRMS Annual Report			
CONTOUR INTERVAL:	DRAWING NUMBER:	REVISION:	A SHT. 1 OF 1
2'	DRAWN BY: Jason E. McBray	DATE:	August 4, 2021
	APPROVAL BY:	SCALE:	1"=200'