

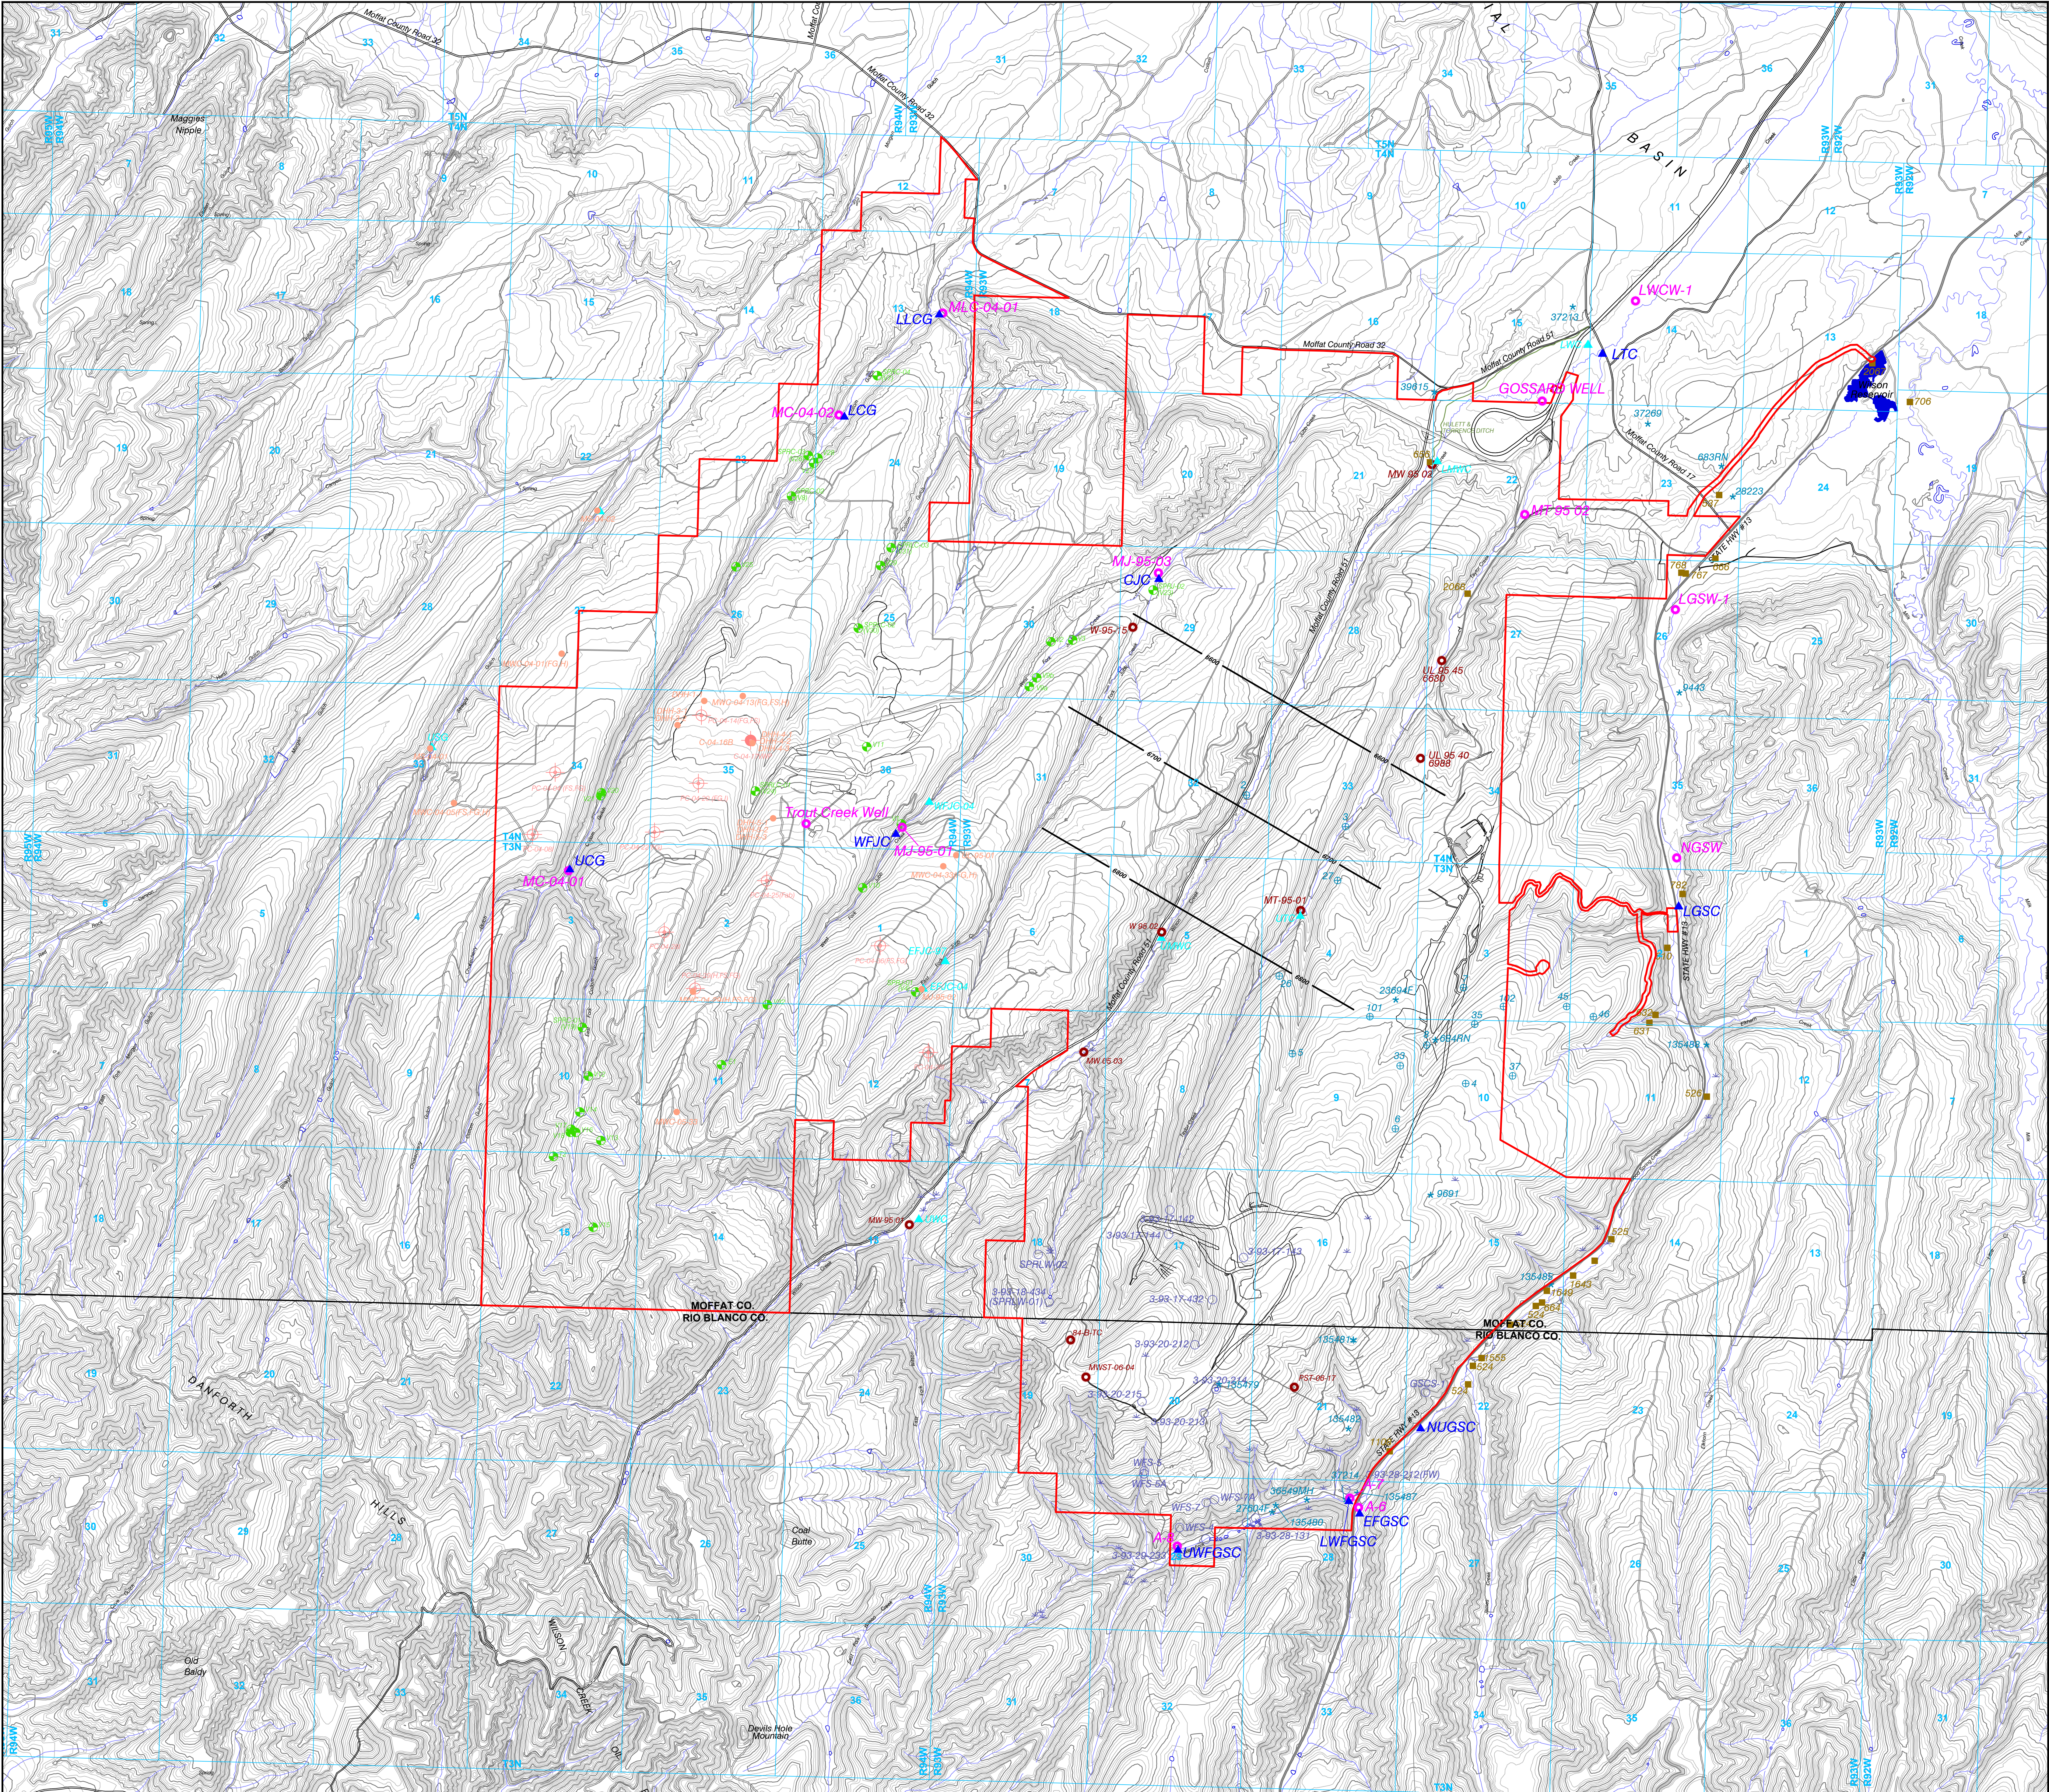


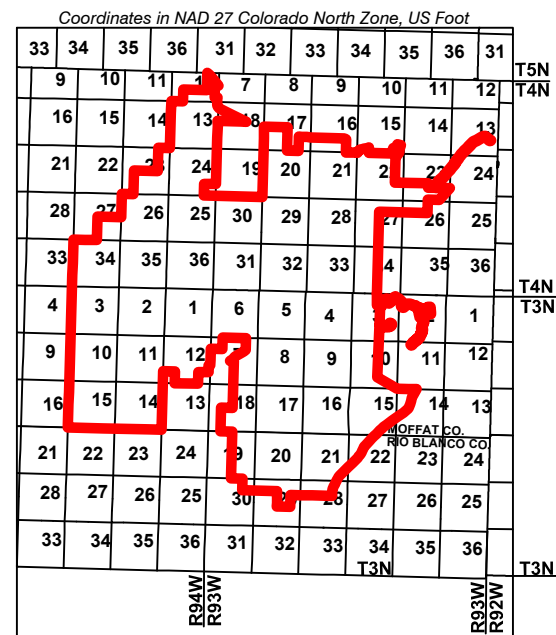

- LEGEND**
- PERMIT BOUNDARY
 - SECTION LINE
 - STREAMS
 - NGSW ▲ SURFACE WATER MONITORING LOCATION (CURRENTLY MONITORED)
 - NGSW ▲ SURFACE WATER MONITORING LOCATION (NOT MONITORED)
 - NGSW ● GROUND WATER MONITORING LOCATION (CURRENTLY MONITORED)
 - NGSW ● GROUND WATER MONITORING LOCATION (NOT MONITORED)
 - 1643 SURFACE WATER DIVERSION POINT WITH CDWR PERMIT NUMBER
 - GSCS-2 ● SPRING (WITH NUMBER) & SEEP LOCATION
 - GSCS-2 ● SEEP/SPRING IDENTIFIED IN 2005
 - BASELINE MONITORING WELLS
 - ⊕ STANDARD BEDROCK PIEZOMETERS
 - ⊕ VWP BEDROCK PIEZOMETERS
 - 1 ⊕ PRE-1975 BOREHOLE (NO PERMIT REQUIRED)
 - 28856 ★ WELL - INACTIVE
 - POTENTIOMETRIC SURFACE
 - IRRIGATION DITCH
 - ROADS
 - RESERVOIR OR PONDS

NOTE: FOR GEOLOGIC INFORMATION PLEASE SEE MAP 7A.

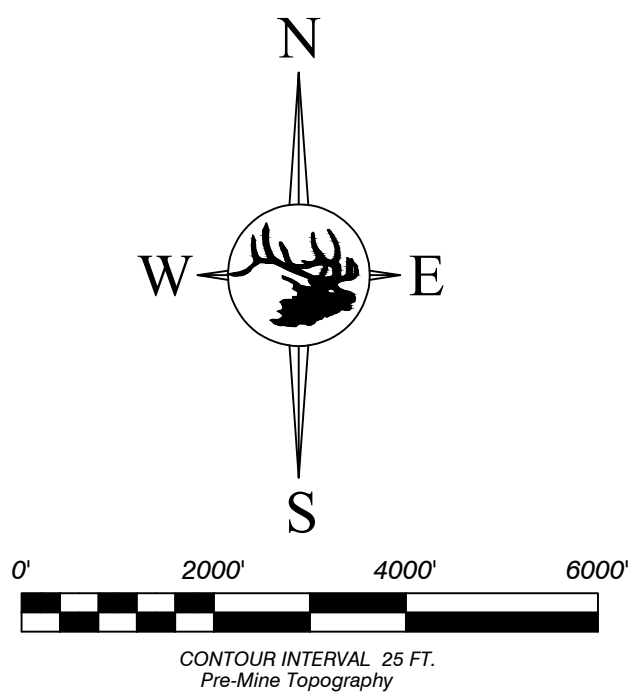

ENGINEERS CERTIFICATION
I, LEE E. SAMPERSON, hereby certify that this map has been reviewed by me and is true and correct to the best of my knowledge and information, relying on information supplied by experts employed by Colowyo Coal Company or qualified consultants working for Colowyo Coal Company, and that I am a Professional Engineer licensed in Colorado as required by the provisions of C.R.S. 12-25-101 through C.R.S. 12-25-119. IN WITNESS WHEREOF, I have hereunder set my hand and affixed my seal.



HYDROLOGIC FEATURES and MONITORING LOCATIONS				
 Colowyo Coal Company Moffat County, Colorado		SCALE: 1" = 2000' DATE: 6/15/2006 DRAWN BY: [Name Redacted] APPROVED BY: [Name Redacted] DRWG NO: MAP 10B		
No.	REVISION	DATE	BY	CHK
TR-141	Revised Permit Boundary	8/13/20	TONY	AA
TR-144	Removed West Taylor Fill Piezometer/Updated Legend	11/9/20	TONY	AA
TR-149	Added LGSW-1 and LWGW-1, New Bar Scale	5/4/21	TONY	AA
MD-223	Revised Surface/Groundwater Locations, Revised Color Schemes, Changed WFJG-04 to Not Monitored	7/28/21	TONY	AA