

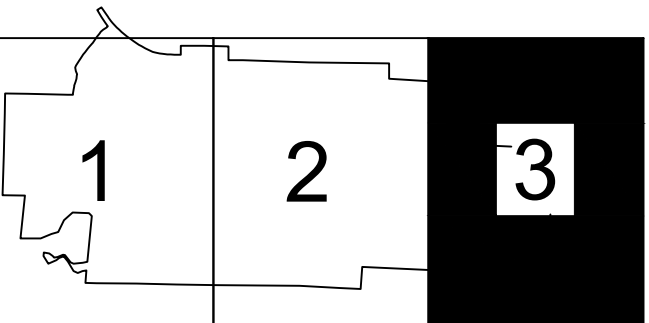


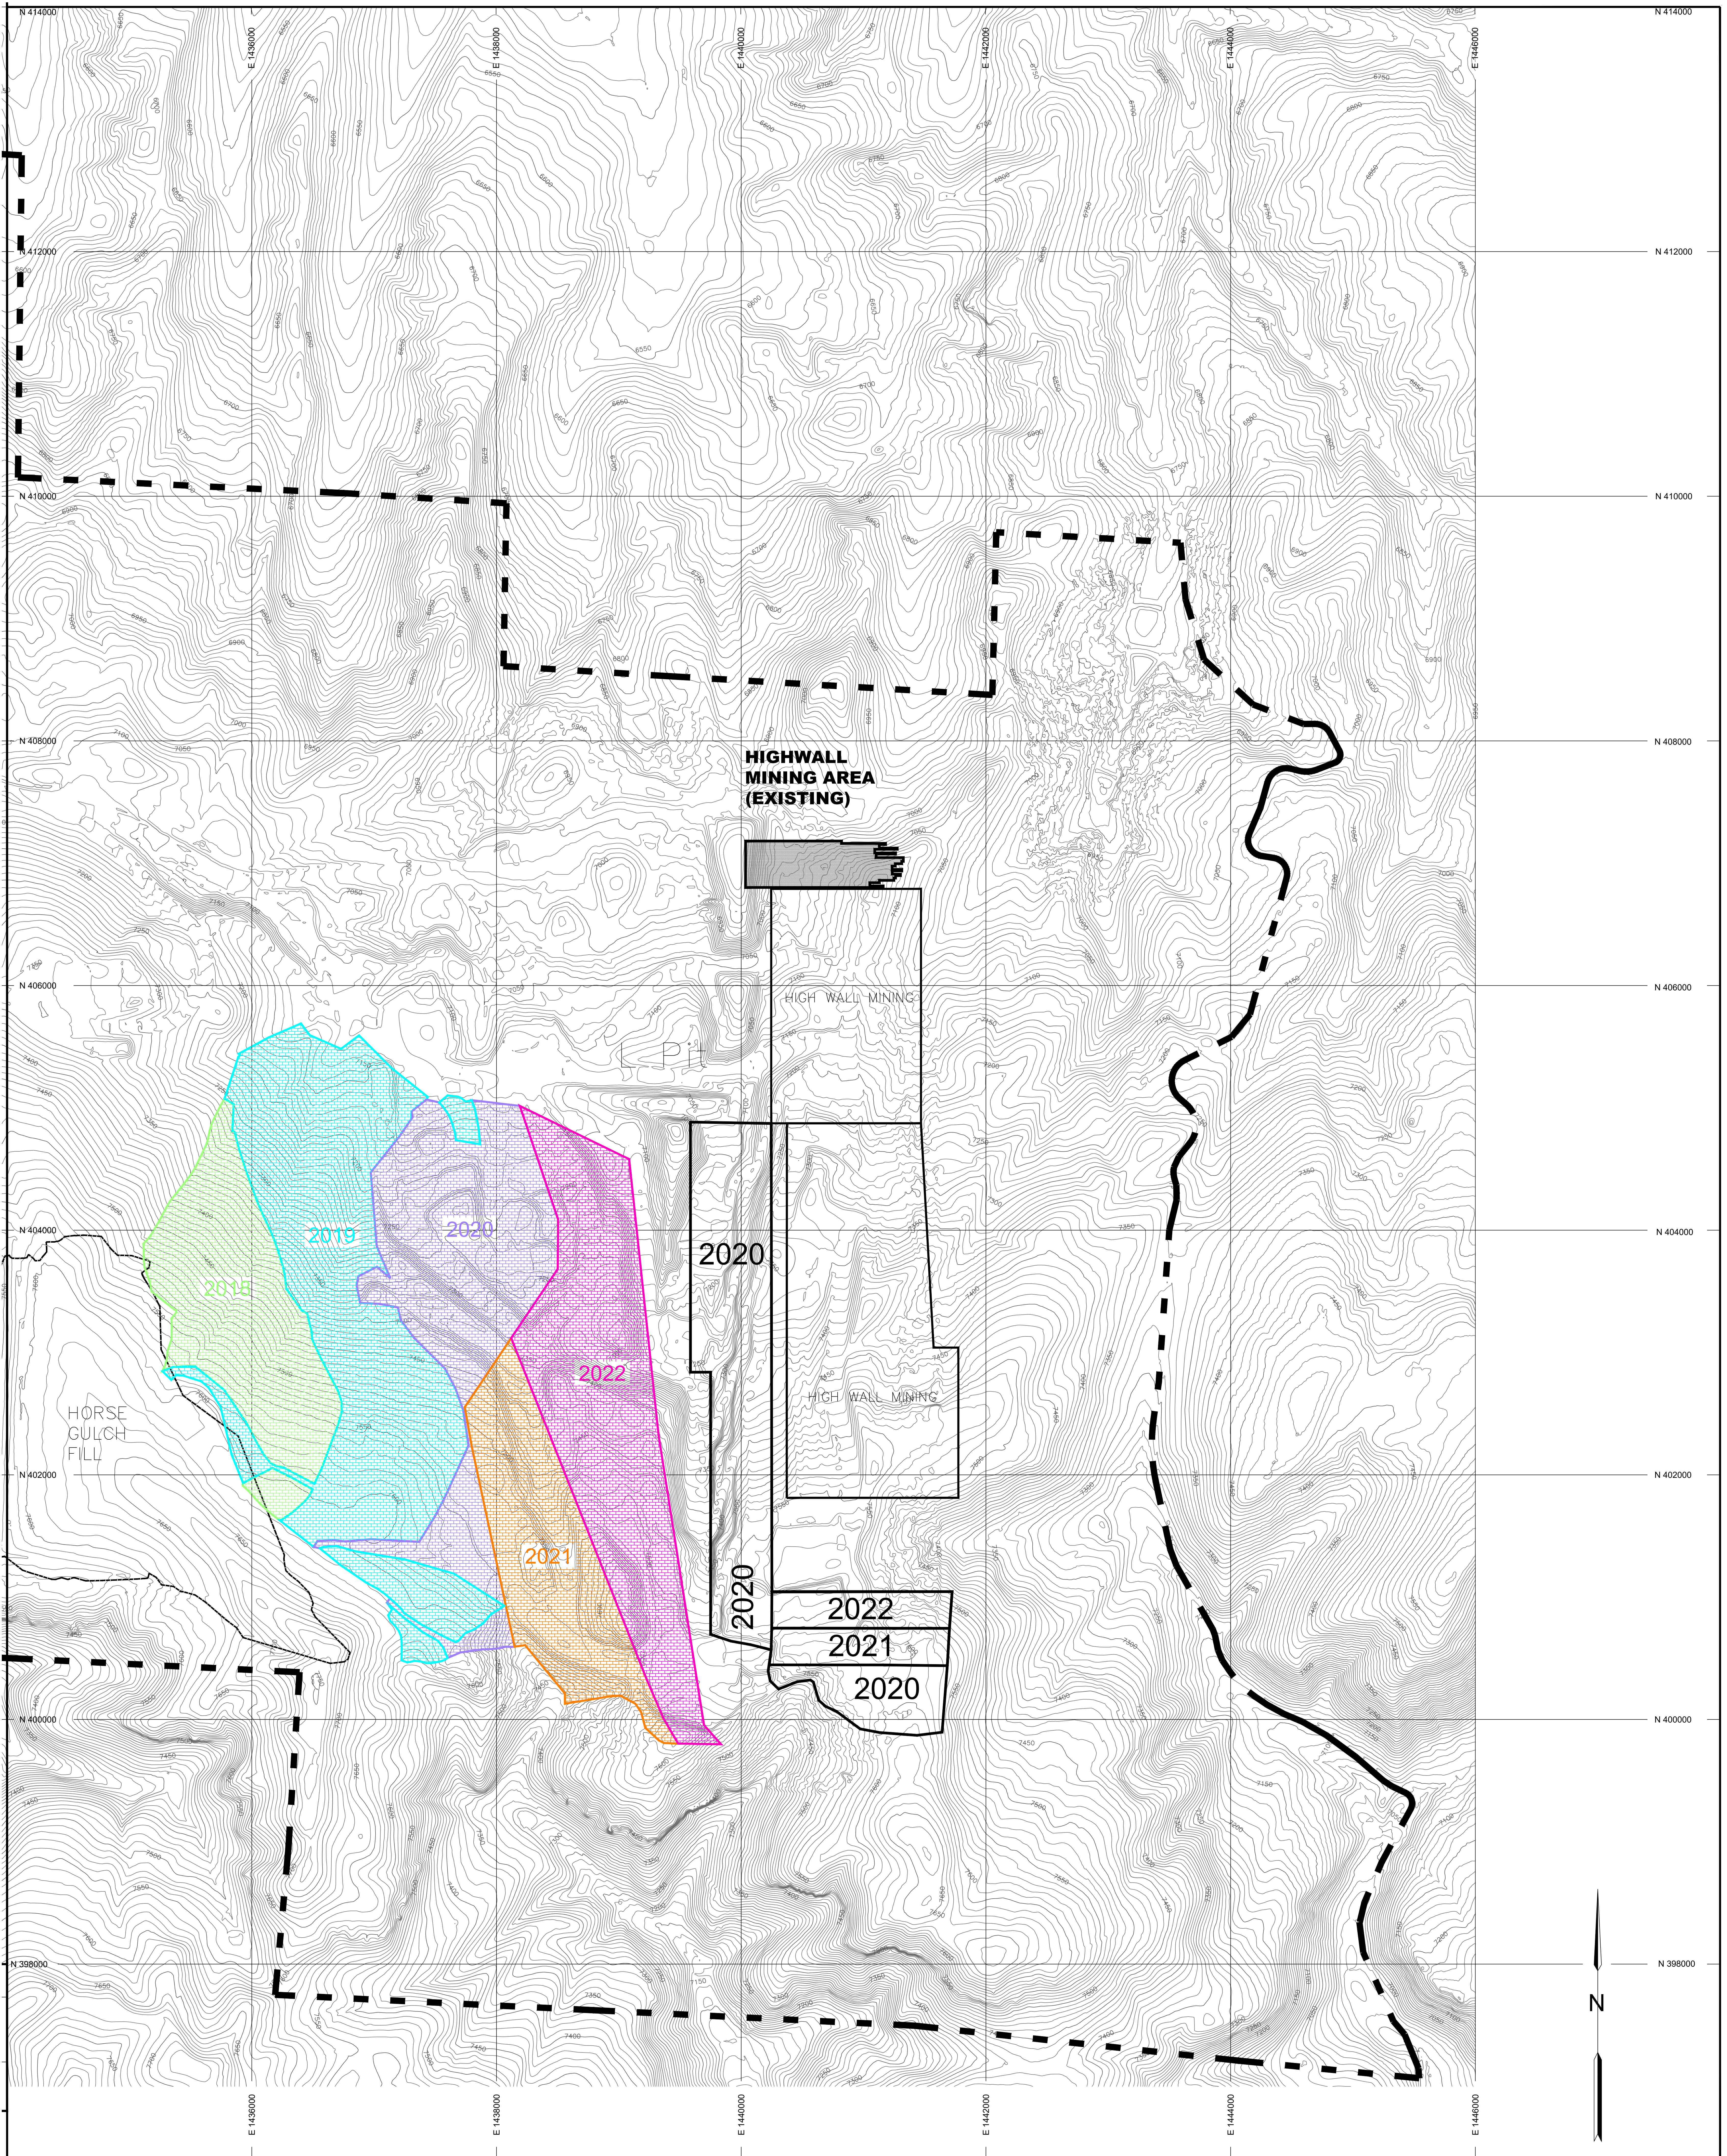

SHEET LOCATION INDEX

LEGEND

- PERMIT BOUNDARY
- MINING LIMITS
- REGRADE LIMITS
- HIGHWALL MINING AREA
- BUTTRESS OR BACKFILL AREA

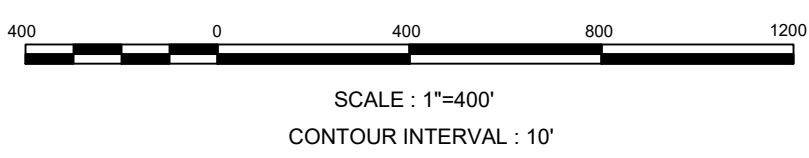

Topographic information compiled from aerial photography dated 11/2019.

L:\Engineer\Permits\TS-128 Maps\M10A_TS128.dwg

Revision	Date	By	Description
PR-0	11/19/19	ROCHEM	5 YEAR MINING/RECLAMATION PLAN UPDATE
PR-0	06/25/20	ROCHEM	5 YEAR MINING/RECLAMATION PLAN UPDATE
TS-128	06/25/21	ARNDT, JR	PERMIT UPDATE: CIVIL/AS-BUILT AND TEXT ADJUSTS

TRAPPER MINING INC.
TRAPPER MINE
CRAIG, CO.

MINING AND REGRADE

SCALE: 1" = 400'
DESIGNED BY: BDN, RDH
DRAWN BY: BDN
DATE: 11/19/2019

Sheet 3 of 3
M10A
SHEET 3

PROFESSIONAL ENGINEER'S CERTIFICATION

I, Tonia Marie Perkins, a registered Professional Engineer in the State of Colorado, certify that this map has been reviewed by me and is true and correct to the best of my knowledge and information.

Tonia Marie Perkins, CO PE No. 43864

Date: _____

Note: Production may fluctuate according to economic, weather, or other conditions. Limits are based on maximum possible production from 2018 through 2022. Operations may actually produce more than specified. Operations will follow mining operations in a timely manner.