



# WHITEWATER BUILDING MATERIALS CORP.

WHITEWATER 500 PIT

## 2020-21 ANNUAL REPORT

SHEET 1 OF 2

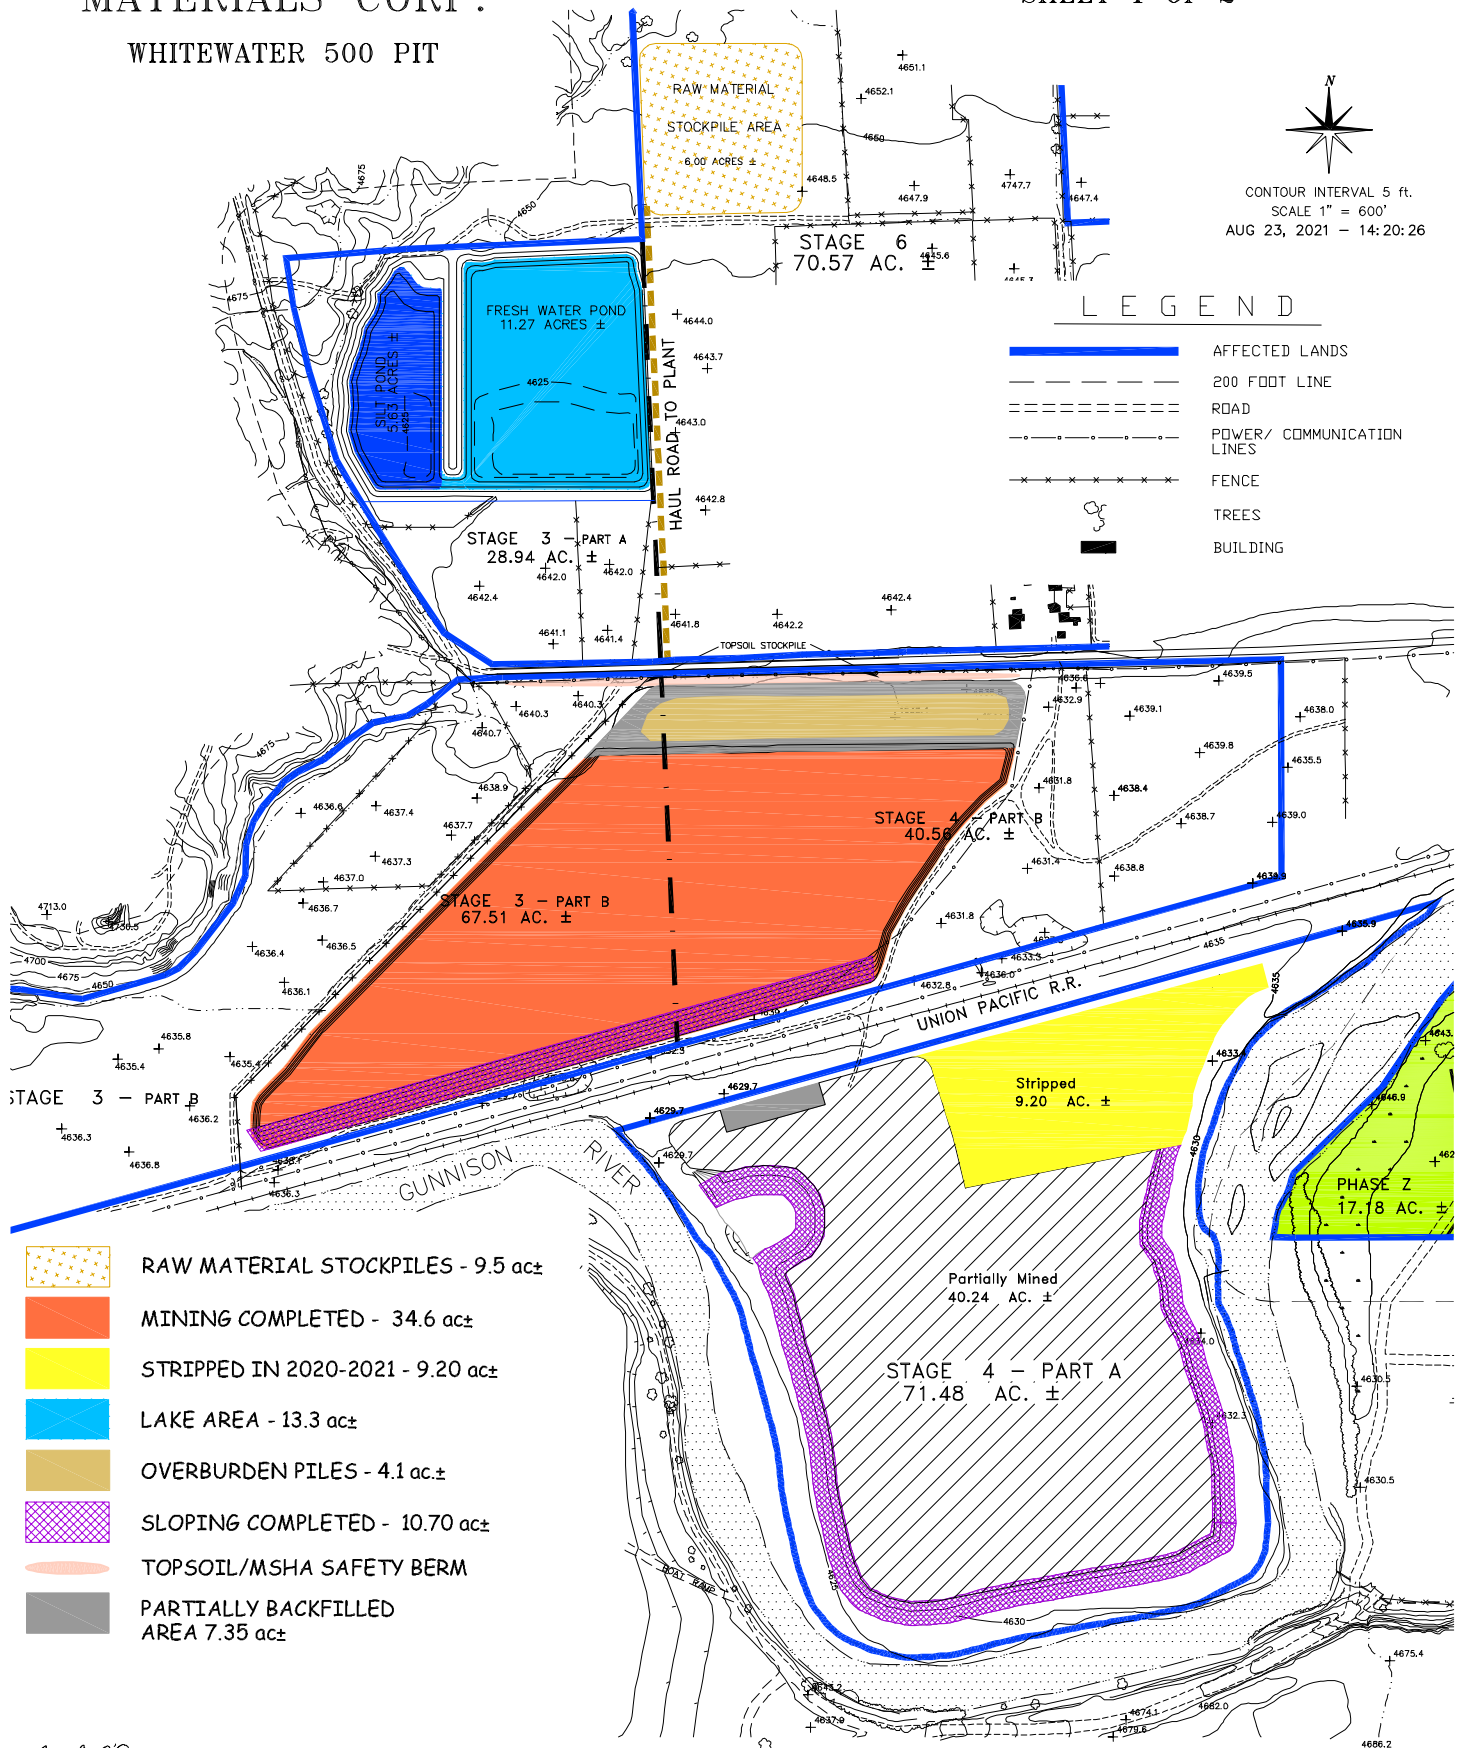

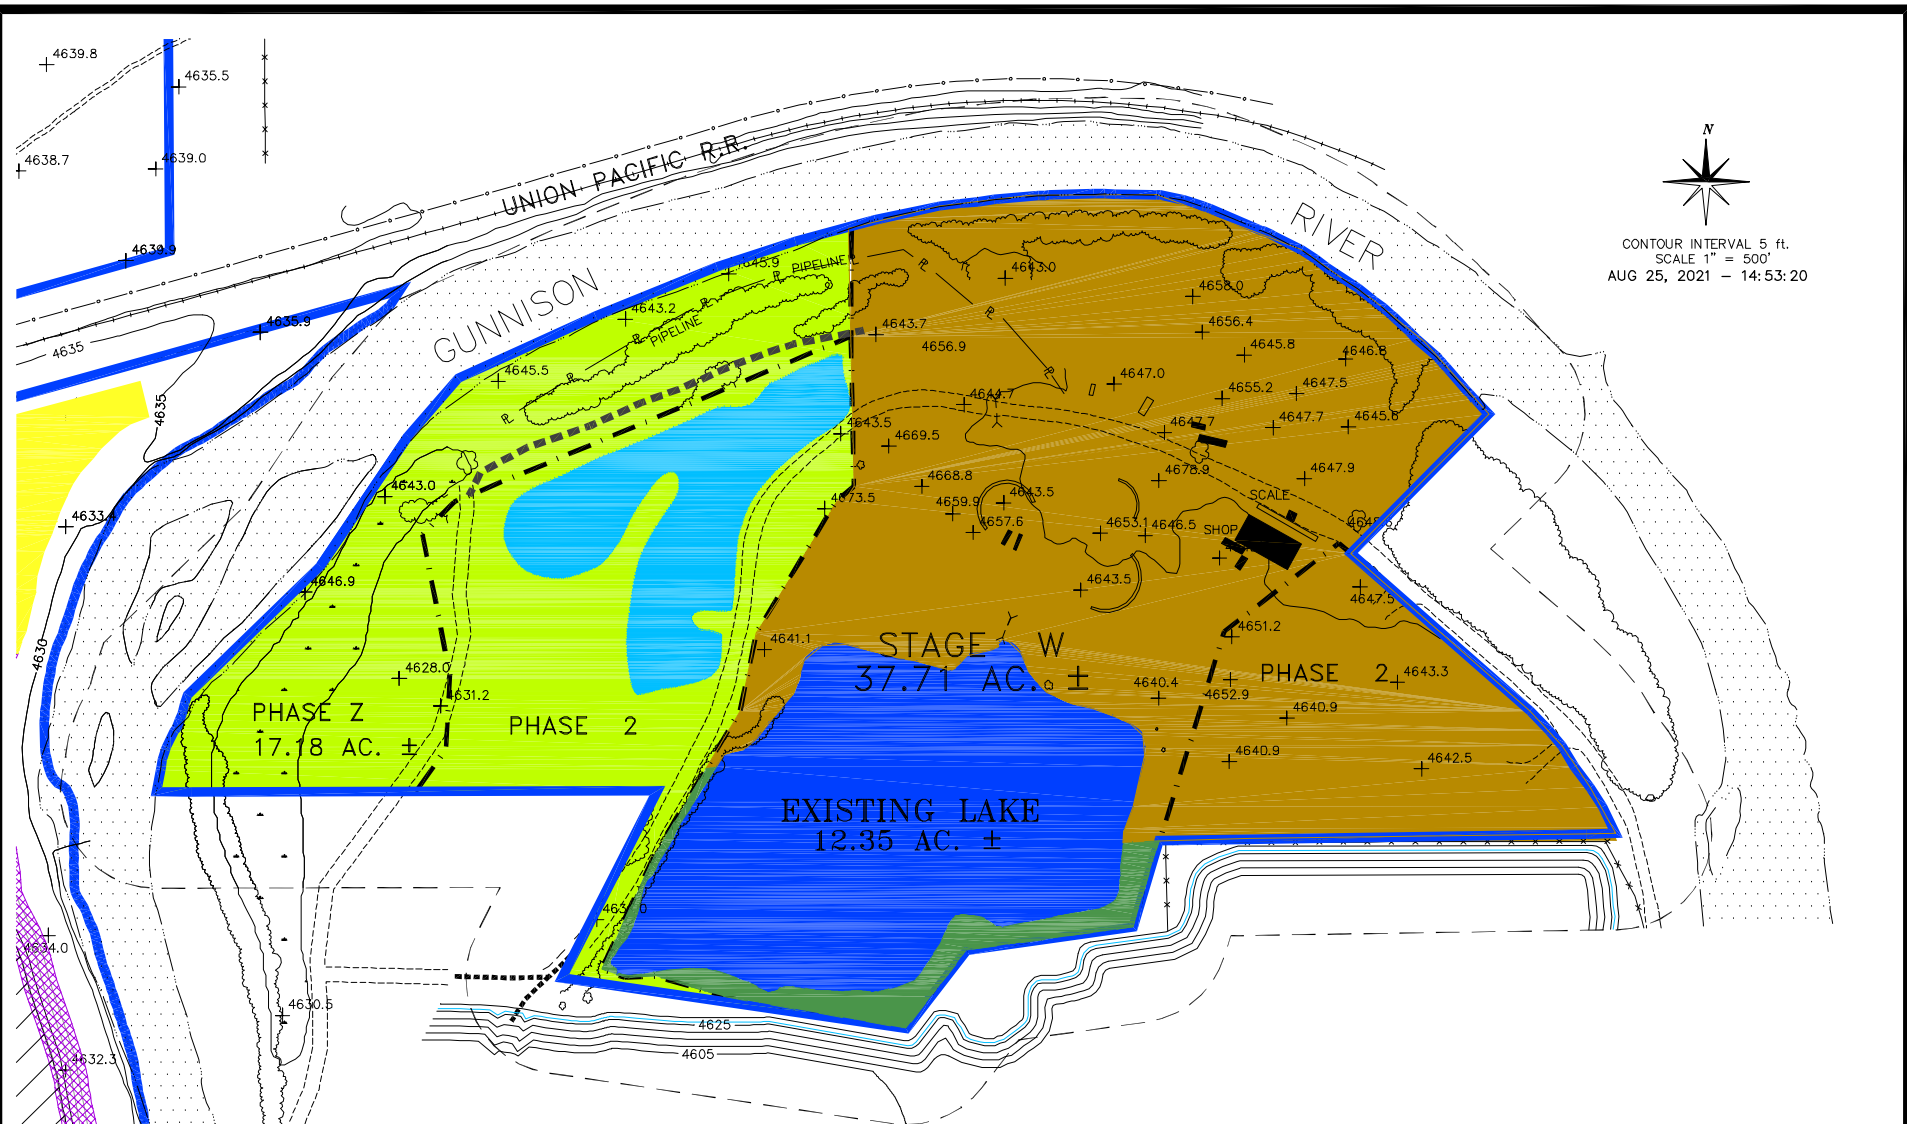

N  
 CONTOUR INTERVAL 5 ft.  
 SCALE 1" = 500'  
 AUG 25, 2021 - 14:53:20

### LEGEND

- LAKE AREA - 4.48 ac. ±
- UNDISTURBED AREA 1.57ac. ±
- PLANT SITE - 33.81 ac±
- REVEGETATION MONITERING - 11.86 ac ±

- AFFECTED LANDS
- 200 FOOT LINE
- ROAD
- STAGE LINE
- POWER/ COMMUNICATION LINES
- RAILROAD
- FENCE
- RIVER
- LAKE
- TREES
- CONCRETE PAD
- BUILDING

**WHITEWATER BUILDING MATERIALS CORP.**  
 M.L.R.B. PERMIT # M-1977-129  
 WHITEWATER 500 PIT  
**2020-21 ANNUAL REPORT**  
 SHEET 2 OF 2

PREPARED BY: *ENVIRONMENT, INC.*  
 7985 VANCE DR. # 205A  
 ARVADA, CO 80003  
 (303) 423-7297  
 Environment-inc@outdrs.net