


August 30th, 2021

Weed Control:
Canadian Thistle
Salt Cedar
Russian Olive
Pig Weed
Spurge

Amount Used:
June 16, 2021
100 Gallons with 2-4-D, Polaris, Roundup
June 17th, 2020
200 Gallons with 2-4-D, Polaris, Roundup

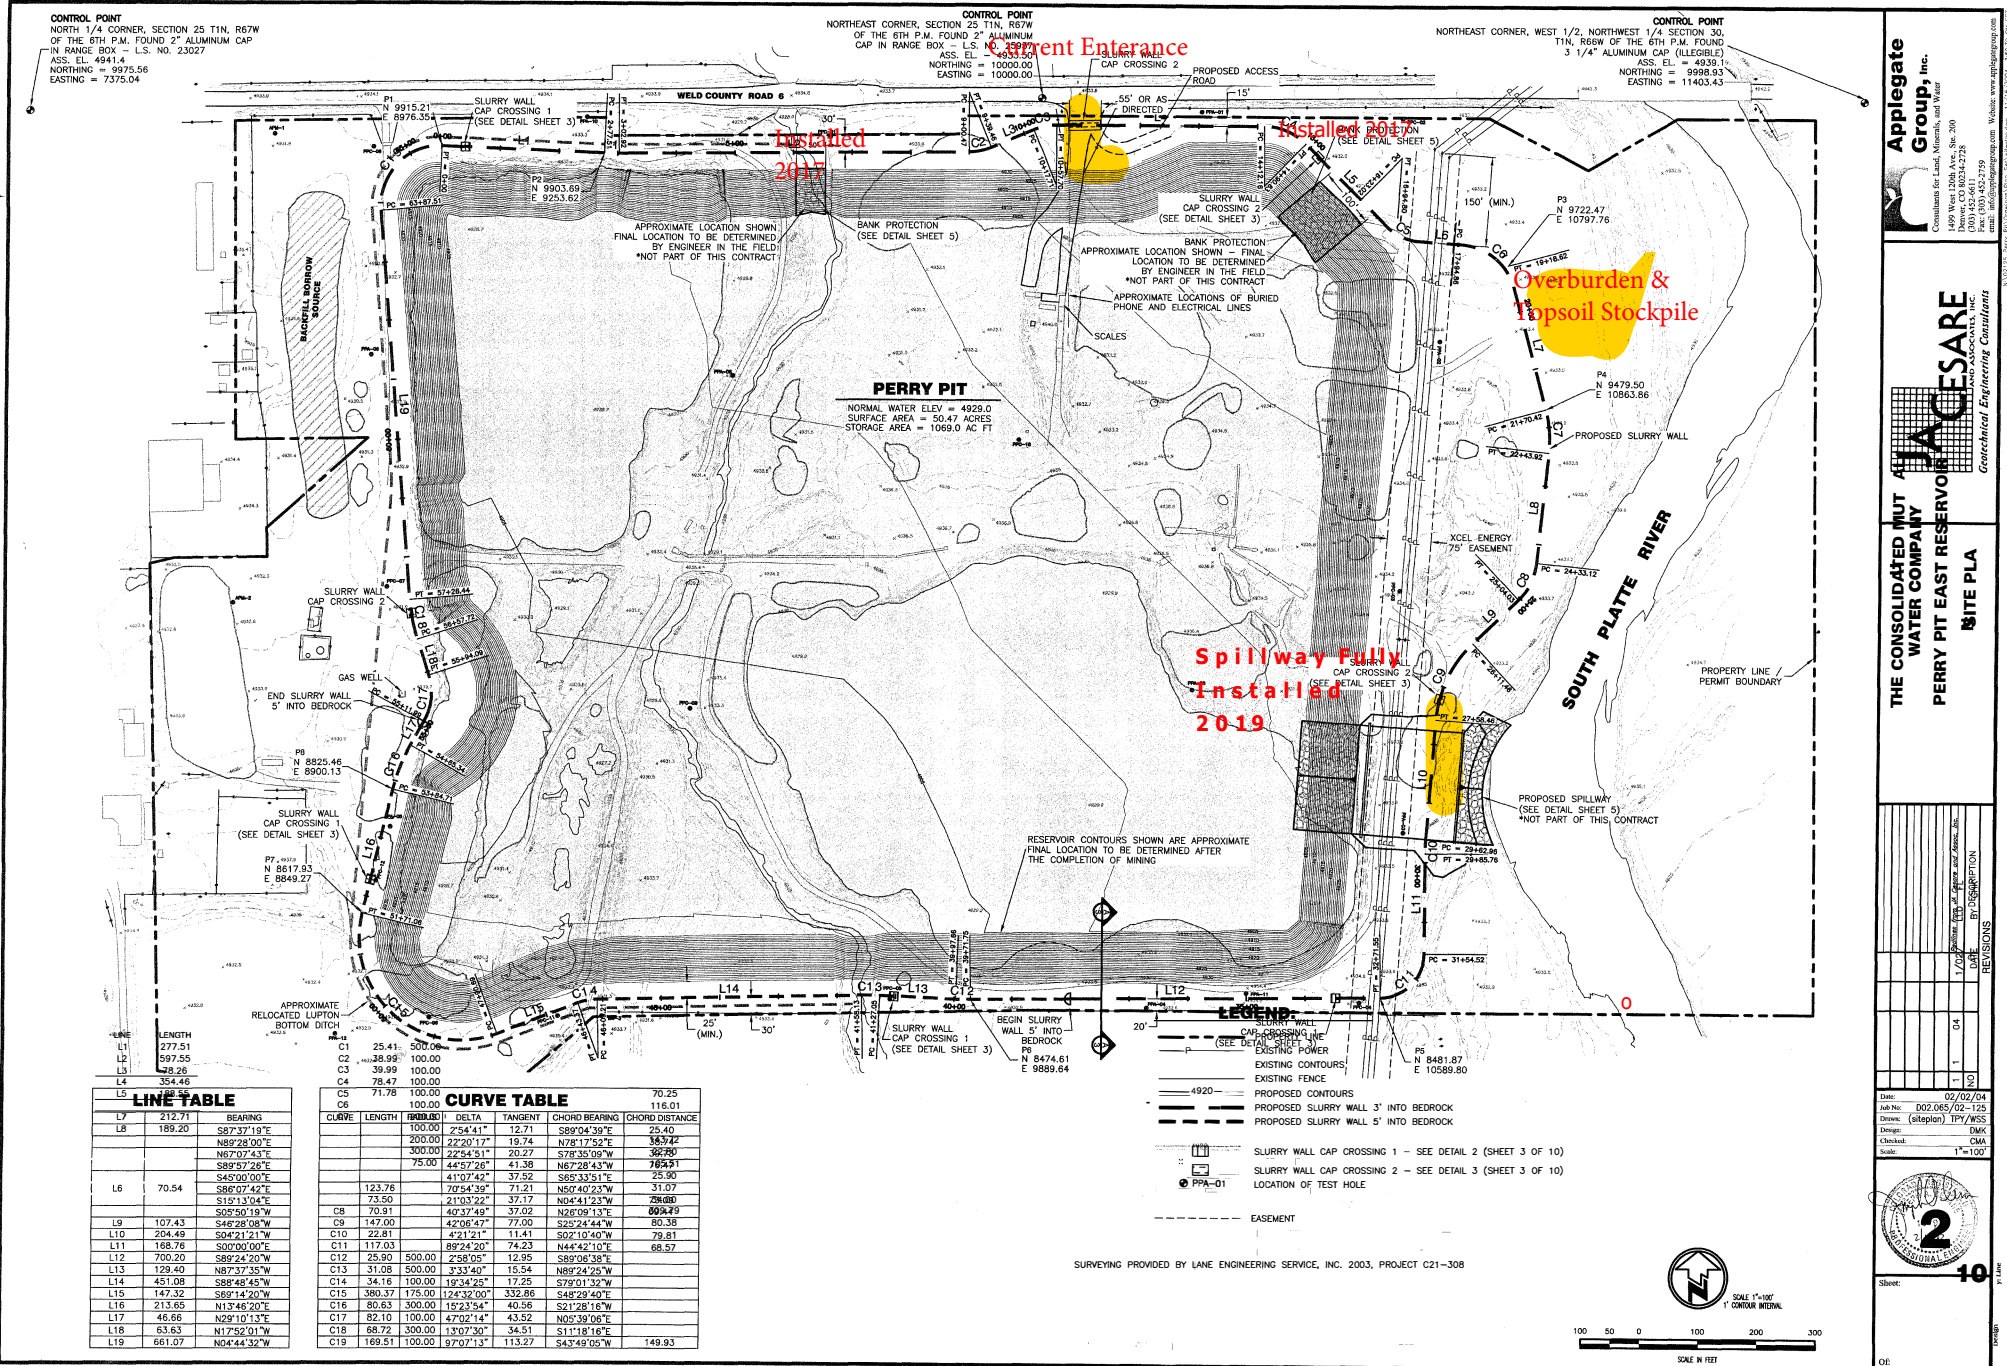

Applegate Group, Inc.
Consultants for Land, Minerals, and Water
1499 West 120th Ave., Ste. 200
Tel: (303) 452-2759
Fax: (303) 452-2758
Email: info@applegategroup.com
Website: www.applegategroup.com

JACESARE
Geotechnical Engineering Consultants

THE CONSOLIDATED MUT WATER COMPANY
PERRY PIT EAST RESERVOIR
SITE PLAN

REVISIONS

NO.	DATE	BY	DESCRIPTION
