


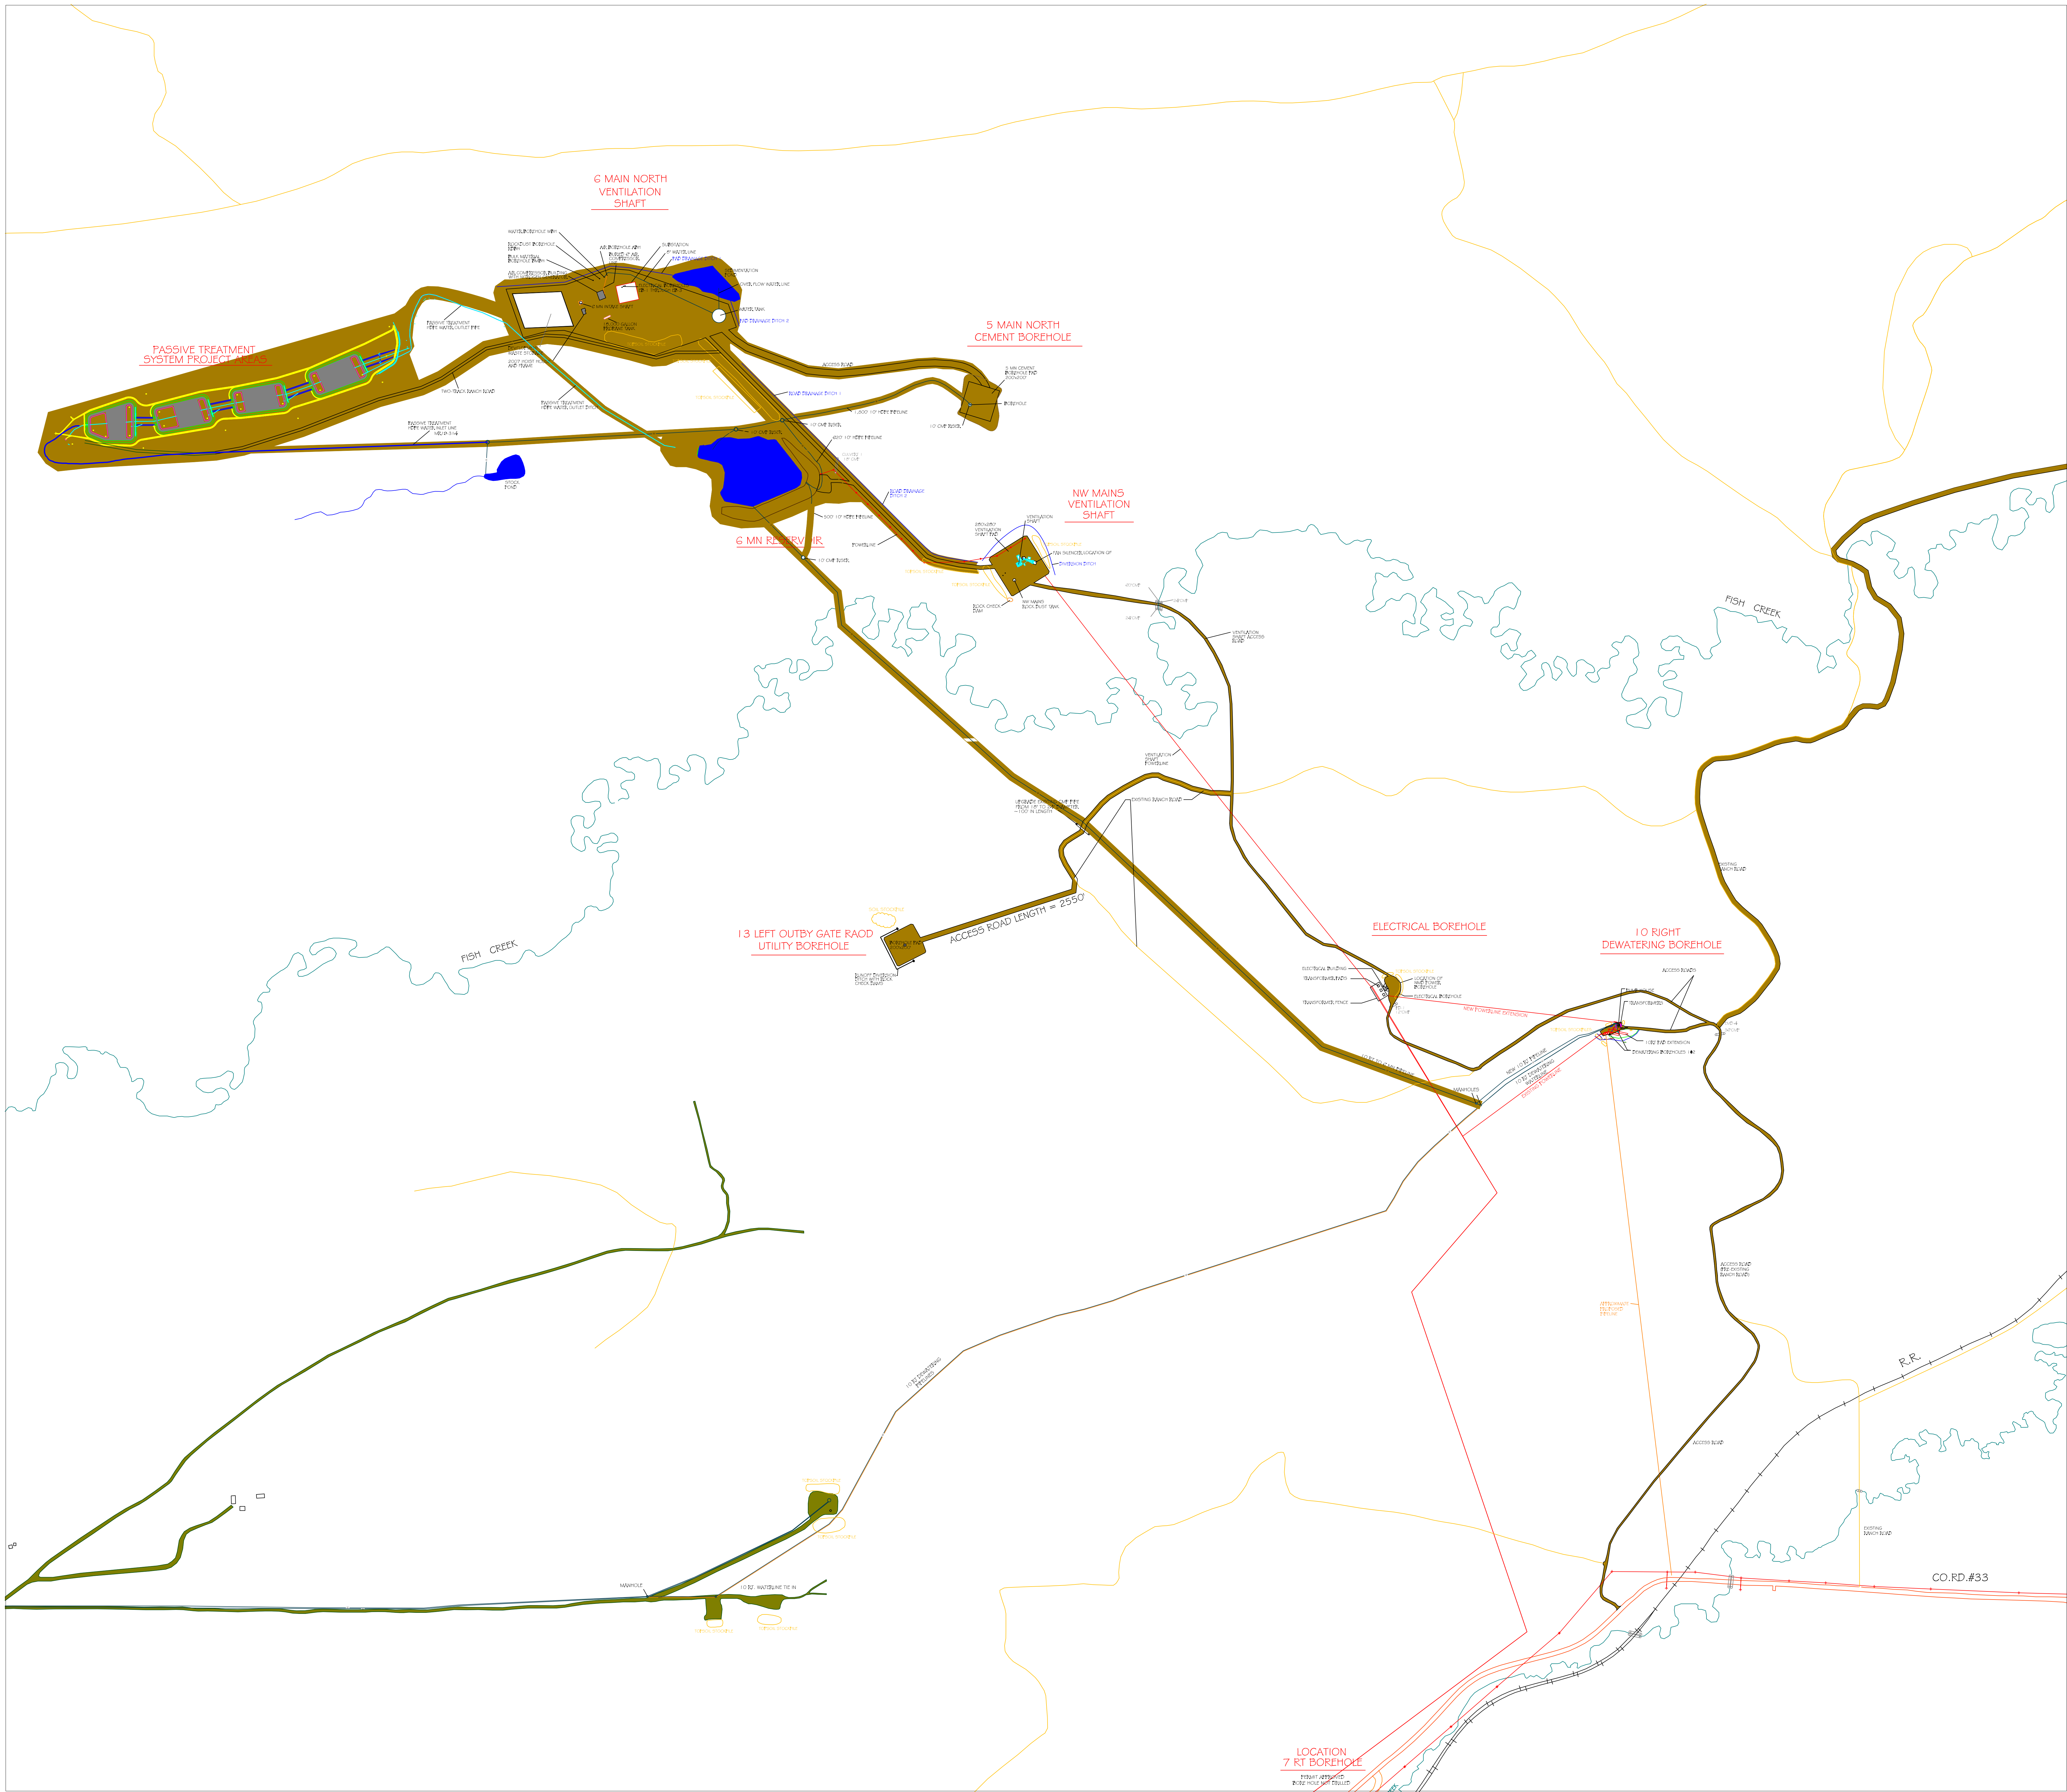


MAP LEGEND

REVISION	DATE	BY	DRAWN BY	
MR 16-296	05/10/16	KEC	BY	DATE
MR 16-299	05/11/15	KEC	KEC	1/7/98
TR 16-84	07/19/16	KEC	SCALE: 1"=300'	
MR19-314	07/16/19	MLK		
MR19-315	10/03/19	MLK		
MR20-316	01/06/20	MLK	TOWNSHIP	
TR21-97	09/02/21	MLK	T 5 N	
			RANGE	
			R 86 W	

I, MIRANDA LYNN KAWCAK, A REGISTERED PROFESSIONAL ENGINEER IN THE STATE OF COLORADO DO HEREBY CERTIFY THAT THIS MAP IS CORRECT TO THE BEST OF MY KNOWLEDGE AND BELIEF.

MIRANDA LYNN KAWCAK
P.E. NO. 59419

DATE

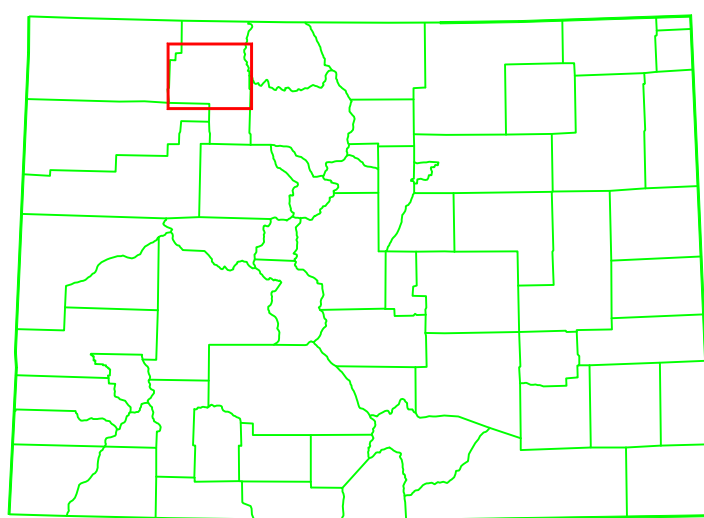

area of interest


SHEET 2



Twentymile Coal LLC
29515 Routt Co. Rd. # 27
Oak Creek, CO 81639

FOIDEL CREEK MINE
MAP 24
SURFACE FACILITIES

Scam: Surface Date: 10/08/14 Drawn By: KEC	Country: USA State: Colorado
SCALE: 1"=300'	0 1500' 3000'
Printed By: 66173 Date: 10/20/2021 Time: 14:42 PM I:\Environmental\ENVIRONMENTAL\BMP24-1-RT-7C-Cross-Drain-Borehole\ACAD_GIS\p01_smp.dwg	

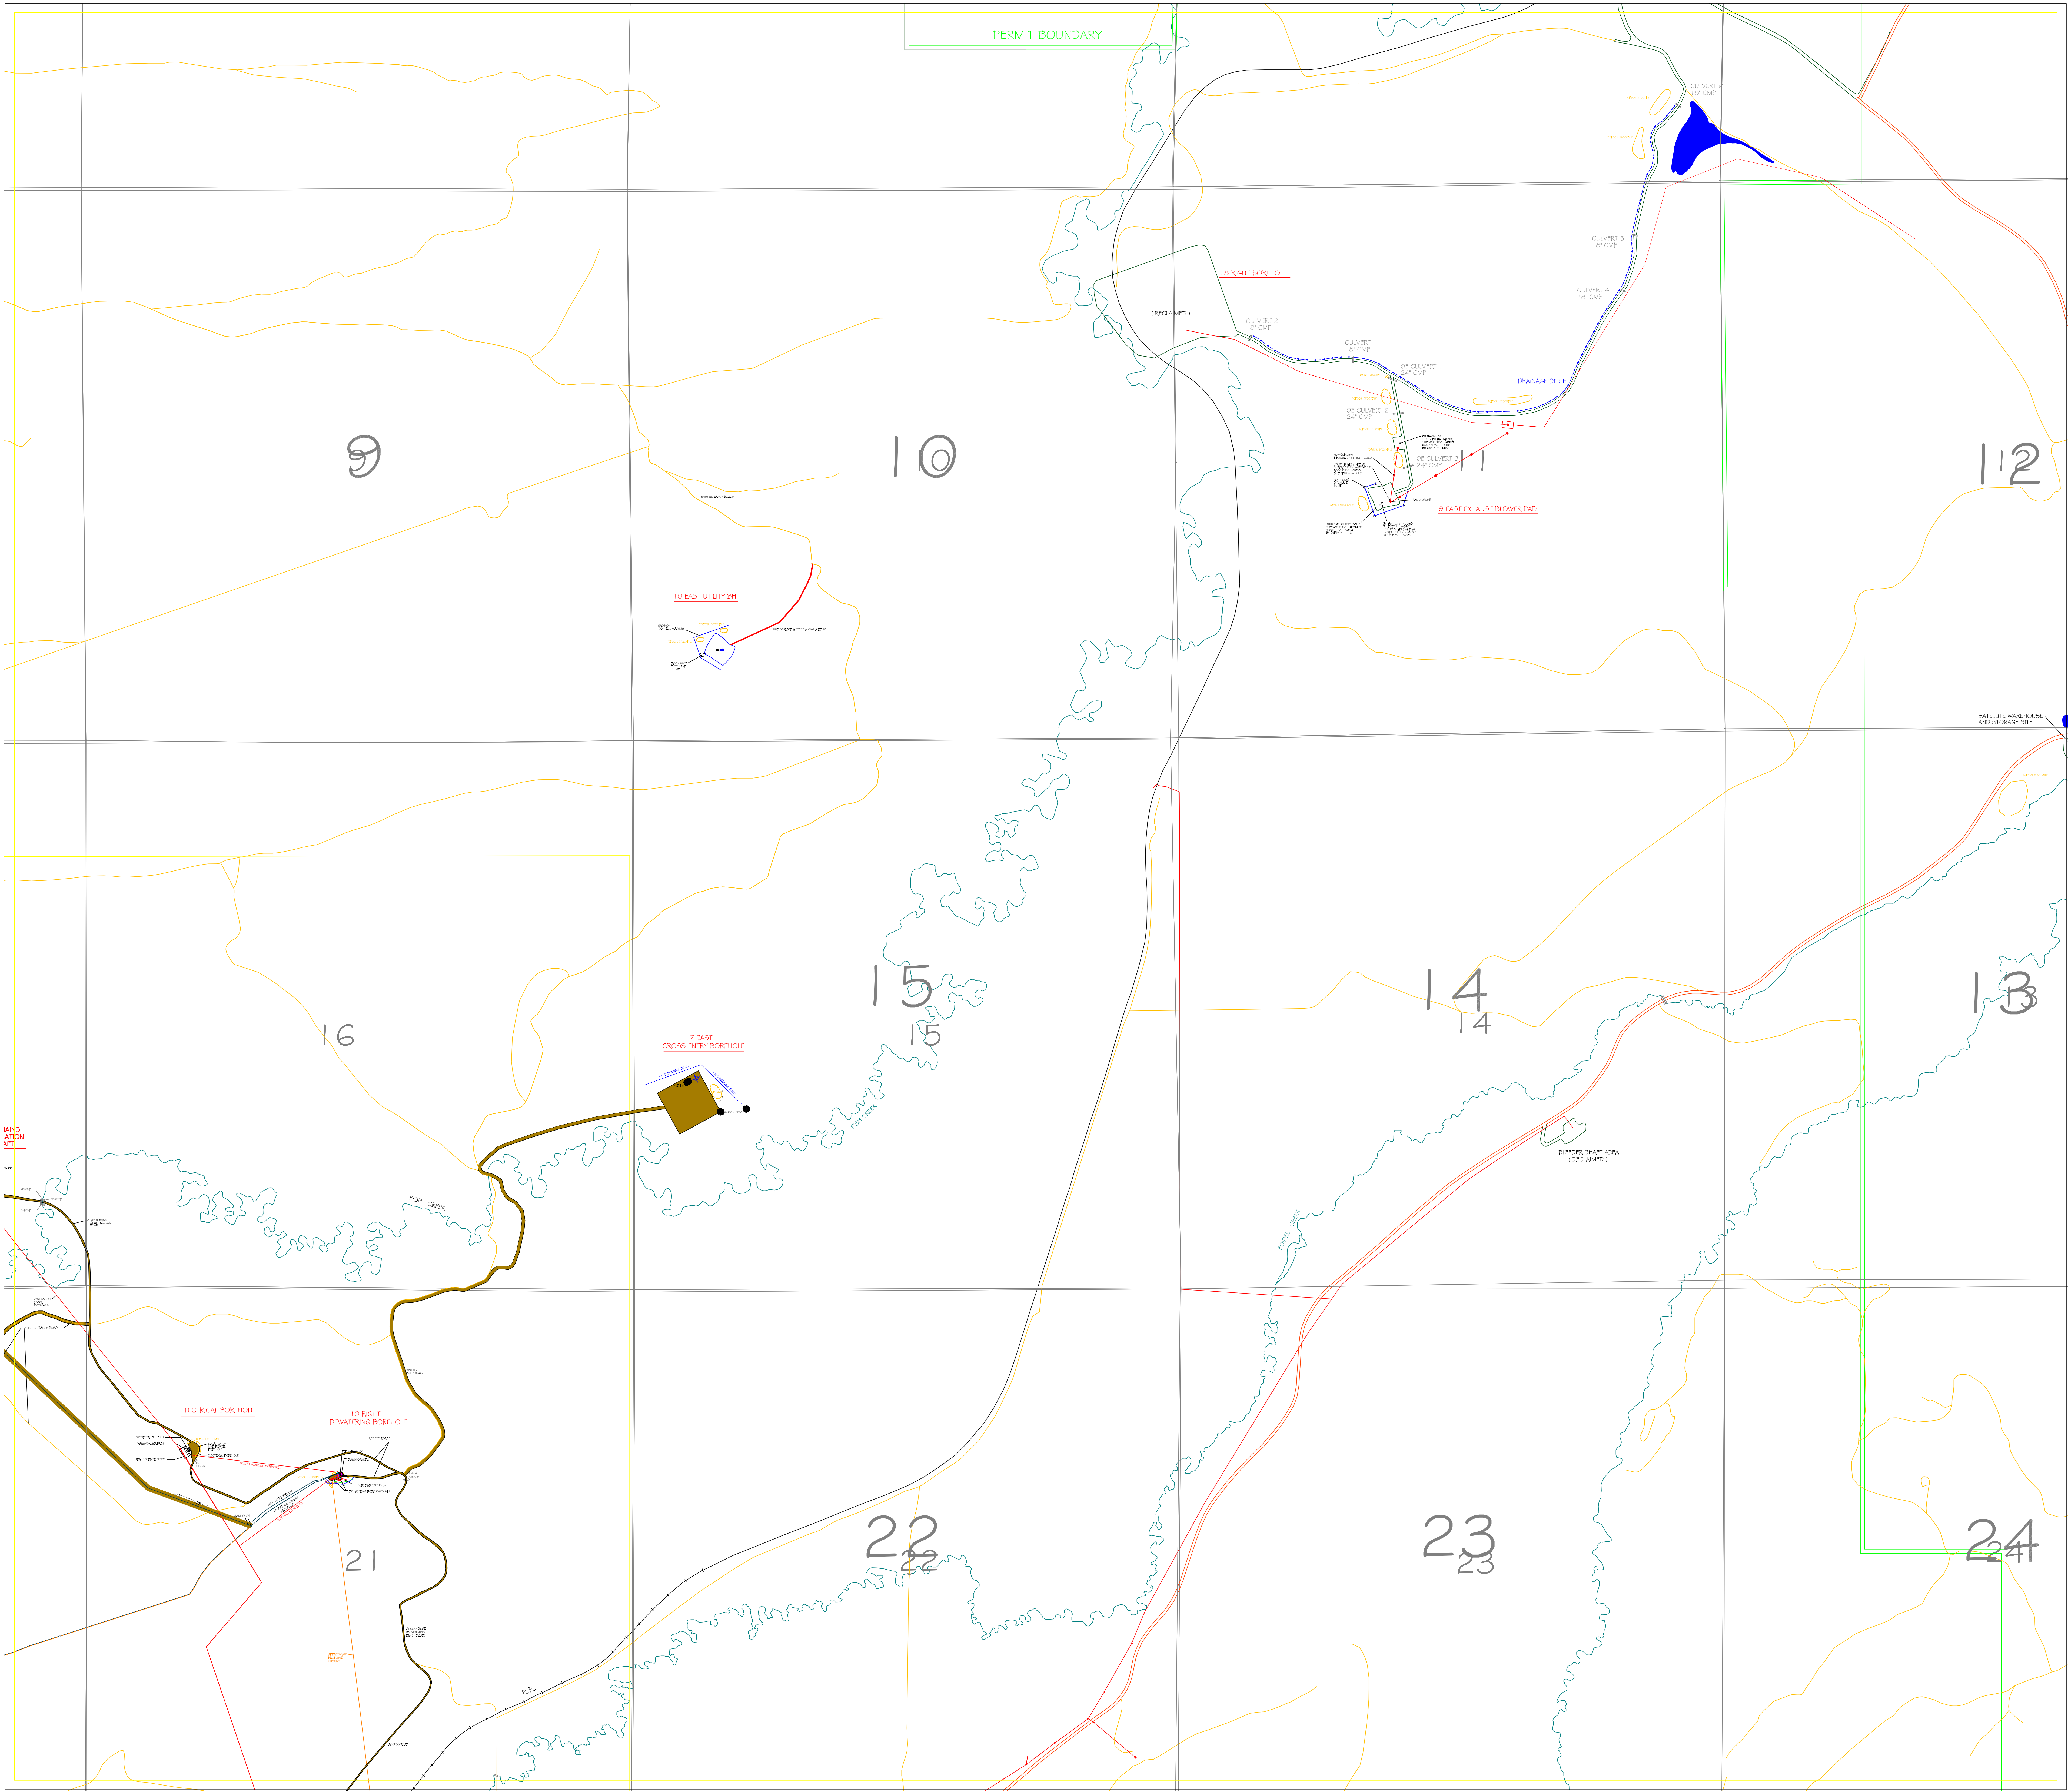


MAP LEGEND

REVISION	DATE	BY	DRAWN BY	
MR 15-289	07/30/15	KEC	BY	DATE
MR 16-295	03/08/16	KEC	KEC	1/7/99
MR 16-296	04/18/16	KEC	SCALE: 1"=800'	
MR 16-296	05/10/16	KEC		
MR 16-297	05/11/16	KEC		
MR 17-304	01/09/17	KEC	TOWNSHIP	
TR 21-97	09/02/21	MLK	T 5 N	
			RANGE	
			R 86 W	

I, MIRANDA LYNN KAWCAK, A REGISTERED PROFESSIONAL ENGINEER IN THE STATE OF COLORADO DO HEREBY CERTIFY THAT THIS MAP IS CORRECT TO THE BEST OF MY KNOWLEDGE AND BELIEF.

MIRANDA LYNN KAWCAK
P.E. NO. 59419

DATE

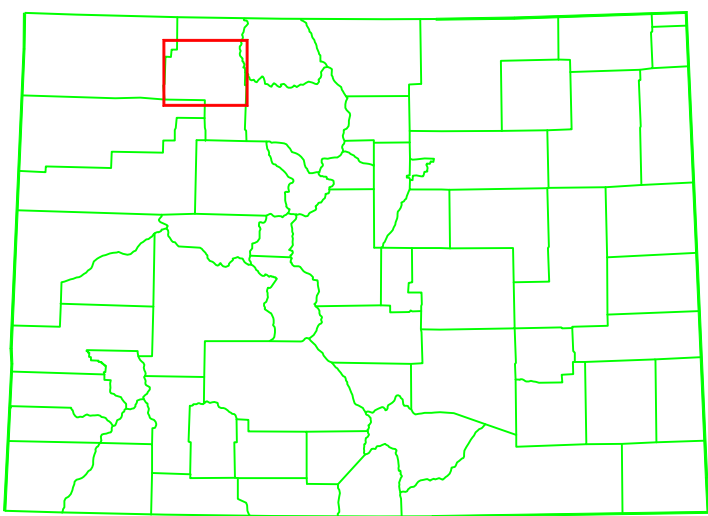

area of interest

SHEET 4



Twentymile Coal LLC
29515 Routt Co. Rd. # 27
Oak Creek, CO 81639

FOIDEL CREEK MINE
MAP 24
SURFACE FACILITIES

Seam: Surface Date: 10/08/14 Drawn By: KEC	Country: USA State: Colorado
SCALE: 1"= 800'	



Traced By: JCS/173
Drawn By: JCS/3021
Title: 44-4210
I:\Environment\22\21\CDM\CDM\21-97 7E Cross Entry Borehole\ACAD\CD_24.dwg