


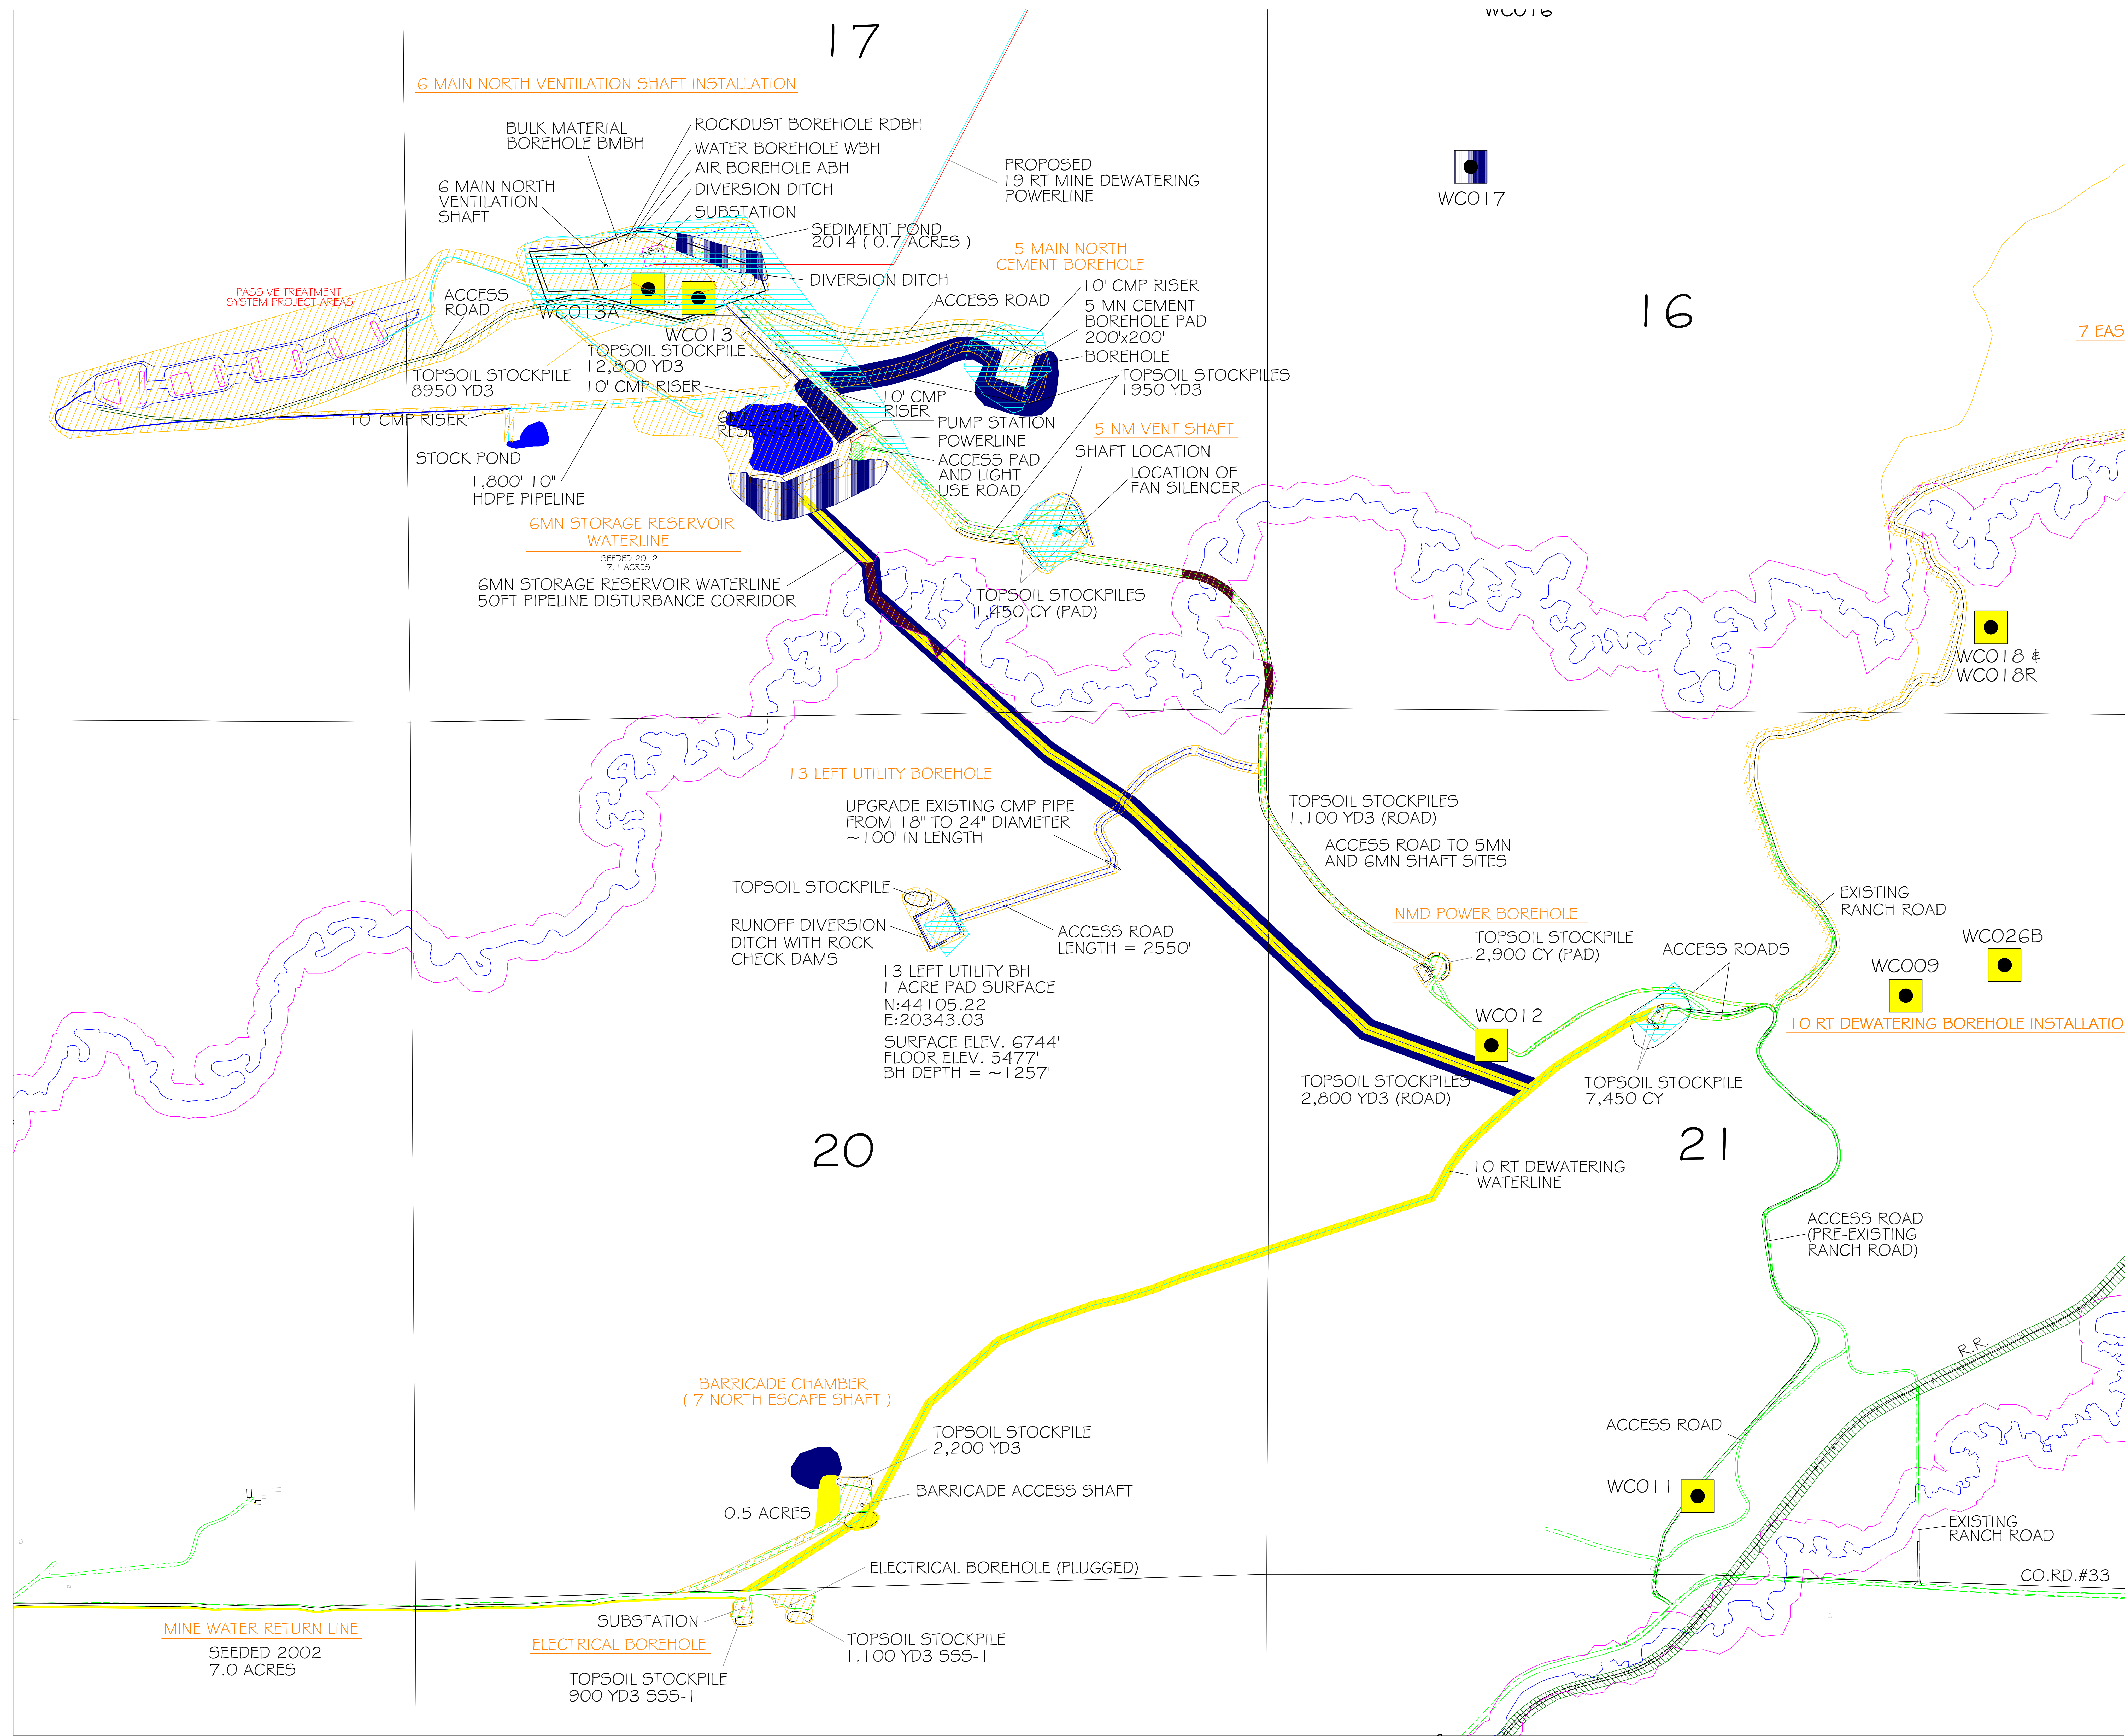

REVISION	DATE	BY	DRAWN BY
MR 17-307	04/14/17	KEC	BY DATE
2017 ARR	01/23/18	KEC	KEC 1/7/98
RN 17-07	03/23/18	KEC	
TR 18-82	12/13/18	KEC	SCALE: 1"=300'
MR19-314	07/16/19	MLK	
MR19-315	10/03/19	MLK	TOWNSHIP
MR20-316	01/06/20	MLK	T 5 N
TR 21-97	09/02/21	MLK	RANGE
			R 86 W


I, MIRANDA LYNN KAWCAK, A REGISTERED PROFESSIONAL ENGINEER IN THE STATE OF COLORADO DO HEREBY CERTIFY THAT THIS MAP IS CORRECT TO THE BEST OF MY KNOWLEDGE AND BELIEF.

MIRANDA LYNN KAWCAK
P.E. NO. 59419

DATE

LEGEND

- AREAS WHICH TCC IS RESPONSIBLE FOR FINAL RECLAMATION
- AREAS WHICH RAILROAD IS RESPONSIBLE FOR FINAL RECLAMATION
- AREAS WHERE VARIANCE FROM CONTEMPORANEOUS RECLAMATION HAS BEEN APPROVED FOR COMBINED SURFACE AND UNDERGROUND OPERATIONS (RULE 2.067) OR FACILITIES WERE TRANSFERRED UNDER NEW PERMIT.
- AREAS RECLAIMED
- AREAS OF WEED CONTROL 2017
- AREAS OF TEMPORARY SEEDING
- STREAM BUFFER ZONE (100')
- STREAM BUFFER ZONE VARIANCE
- DRILL HOLE LOCATION

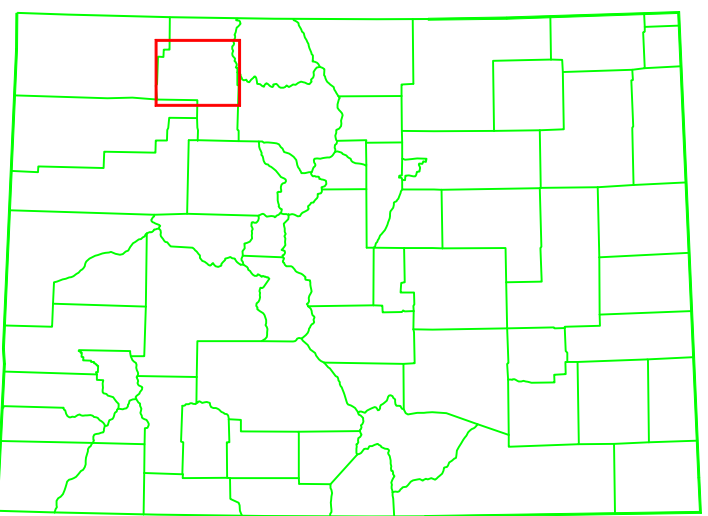

area of interest

SHEET 2

Peabody

Twentymile Coal LLC
29515 Routt Co. Rd. # 27
Oak Creek, CO 81639

FOIDEL CREEK MINE
MAP 29
RECLAMATION MAP

Seam: Surface	Country: USA
Date: 12/23/15	State: Colorado
Drawn By: KEC	
SCALE: 1"=1200'	0 1200' 2400'

Printed By: 105173
Date: 04/03/2021
Time: 04:43 PM
I:\Environment\REVIEWS\TECH-DRAWING\07 Foidel Creek Borehole\GAP_G01_p02_map.dwg

