


COOLEY RESERVOIR AND FULTON WILDLIFE AREA PIT  
AMENDMENT NO. 1 - JERONIMUS PROPERTY  
M - 1999 - 034, AM-1

Aggregate Industries-WCR, Inc.  
Annual Report  
Year Ended 9/9/2021

NOTES:  
THE BOUNDARY SHOWN HEREON IS APPROXIMATE.

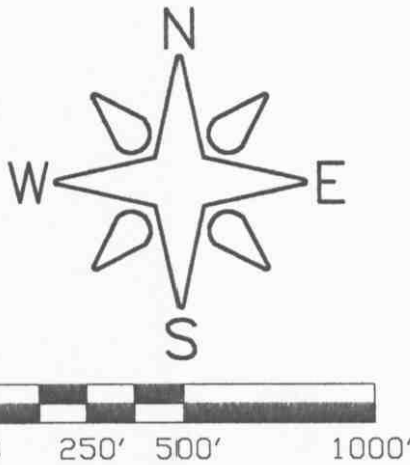

SCALE: 1"=500'  
LEGEND

- DENOTES: EXISTING PERMIT BOUNDARY OF AFFECTED LAND
- DENOTES: PROPOSED PERMIT ADDITION OF AFFECTED LAND
- - - DENOTES: SLURRY WALL
- DENOTES: LIMIT OF EXCAVATION AND PHASES


SEE SHEET 2 OF 2 FOR RECLAMATION PLAN DETAIL FOR JERONIMUS PROPERTY

Jeronimus reclamation completed according to approved plan previous years. Ongoing site maintenance continues; potential re-seeding of some areas.

Removal of processing plant completed in 2019; area will be removed from permit late 2020 or early 2021

- FULTON WILDLIFE REVEGETATION PHASES
- 1. PHASE 1A - WETLANDS REVEGETATION - 6± ACRES
  - 2. PHASE 1B - WETLANDS TOPSOIL REPLACEMENT REVEGETATION - 5 TO 25 ± ACRES
  - 3. PHASE 5 - CONVEYOR AND PLANT SITE EQUIPMENT REMOVAL
- COOLEY RESERVOIR REVEGETATION PHASES
- 4. REVEGETATION
  - PHASE 2 - 6472± LINEAL FEET x 50' / 43560 SQ. FT. = 7.5± ACRES TO BE REVEGETATED
  - PHASE 3 - 8730± LINEAL FEET x 50' / 43560 SQ. FT. = 10.0± ACRES TO BE REVEGETATED
  - PHASE 4 - 9652± LINEAL FEET x 50' / 43560 SQ. FT. = 11.0± ACRES TO BE REVEGETATED
  - \* - 35' SETBACK + 15' TO WATER LINE x 1' = 50
- JERONIMUS (AMENDMENT NO. 1) PROPERTY, PHASE 6
- PHASE 6A - GRASSLAND TOPSOIL REPLACEMENT & REVEGETATION - 10± ACRES
  - PHASE 6B - CREATED WETLANDS REVEGETATION - 15± ACRES

THIS MAP WAS PREPARED UNDER THE DIRECTION OF ROBERT N. FLEMING.  
ROBERT N. FLEMING  
DATE: 6/14/03

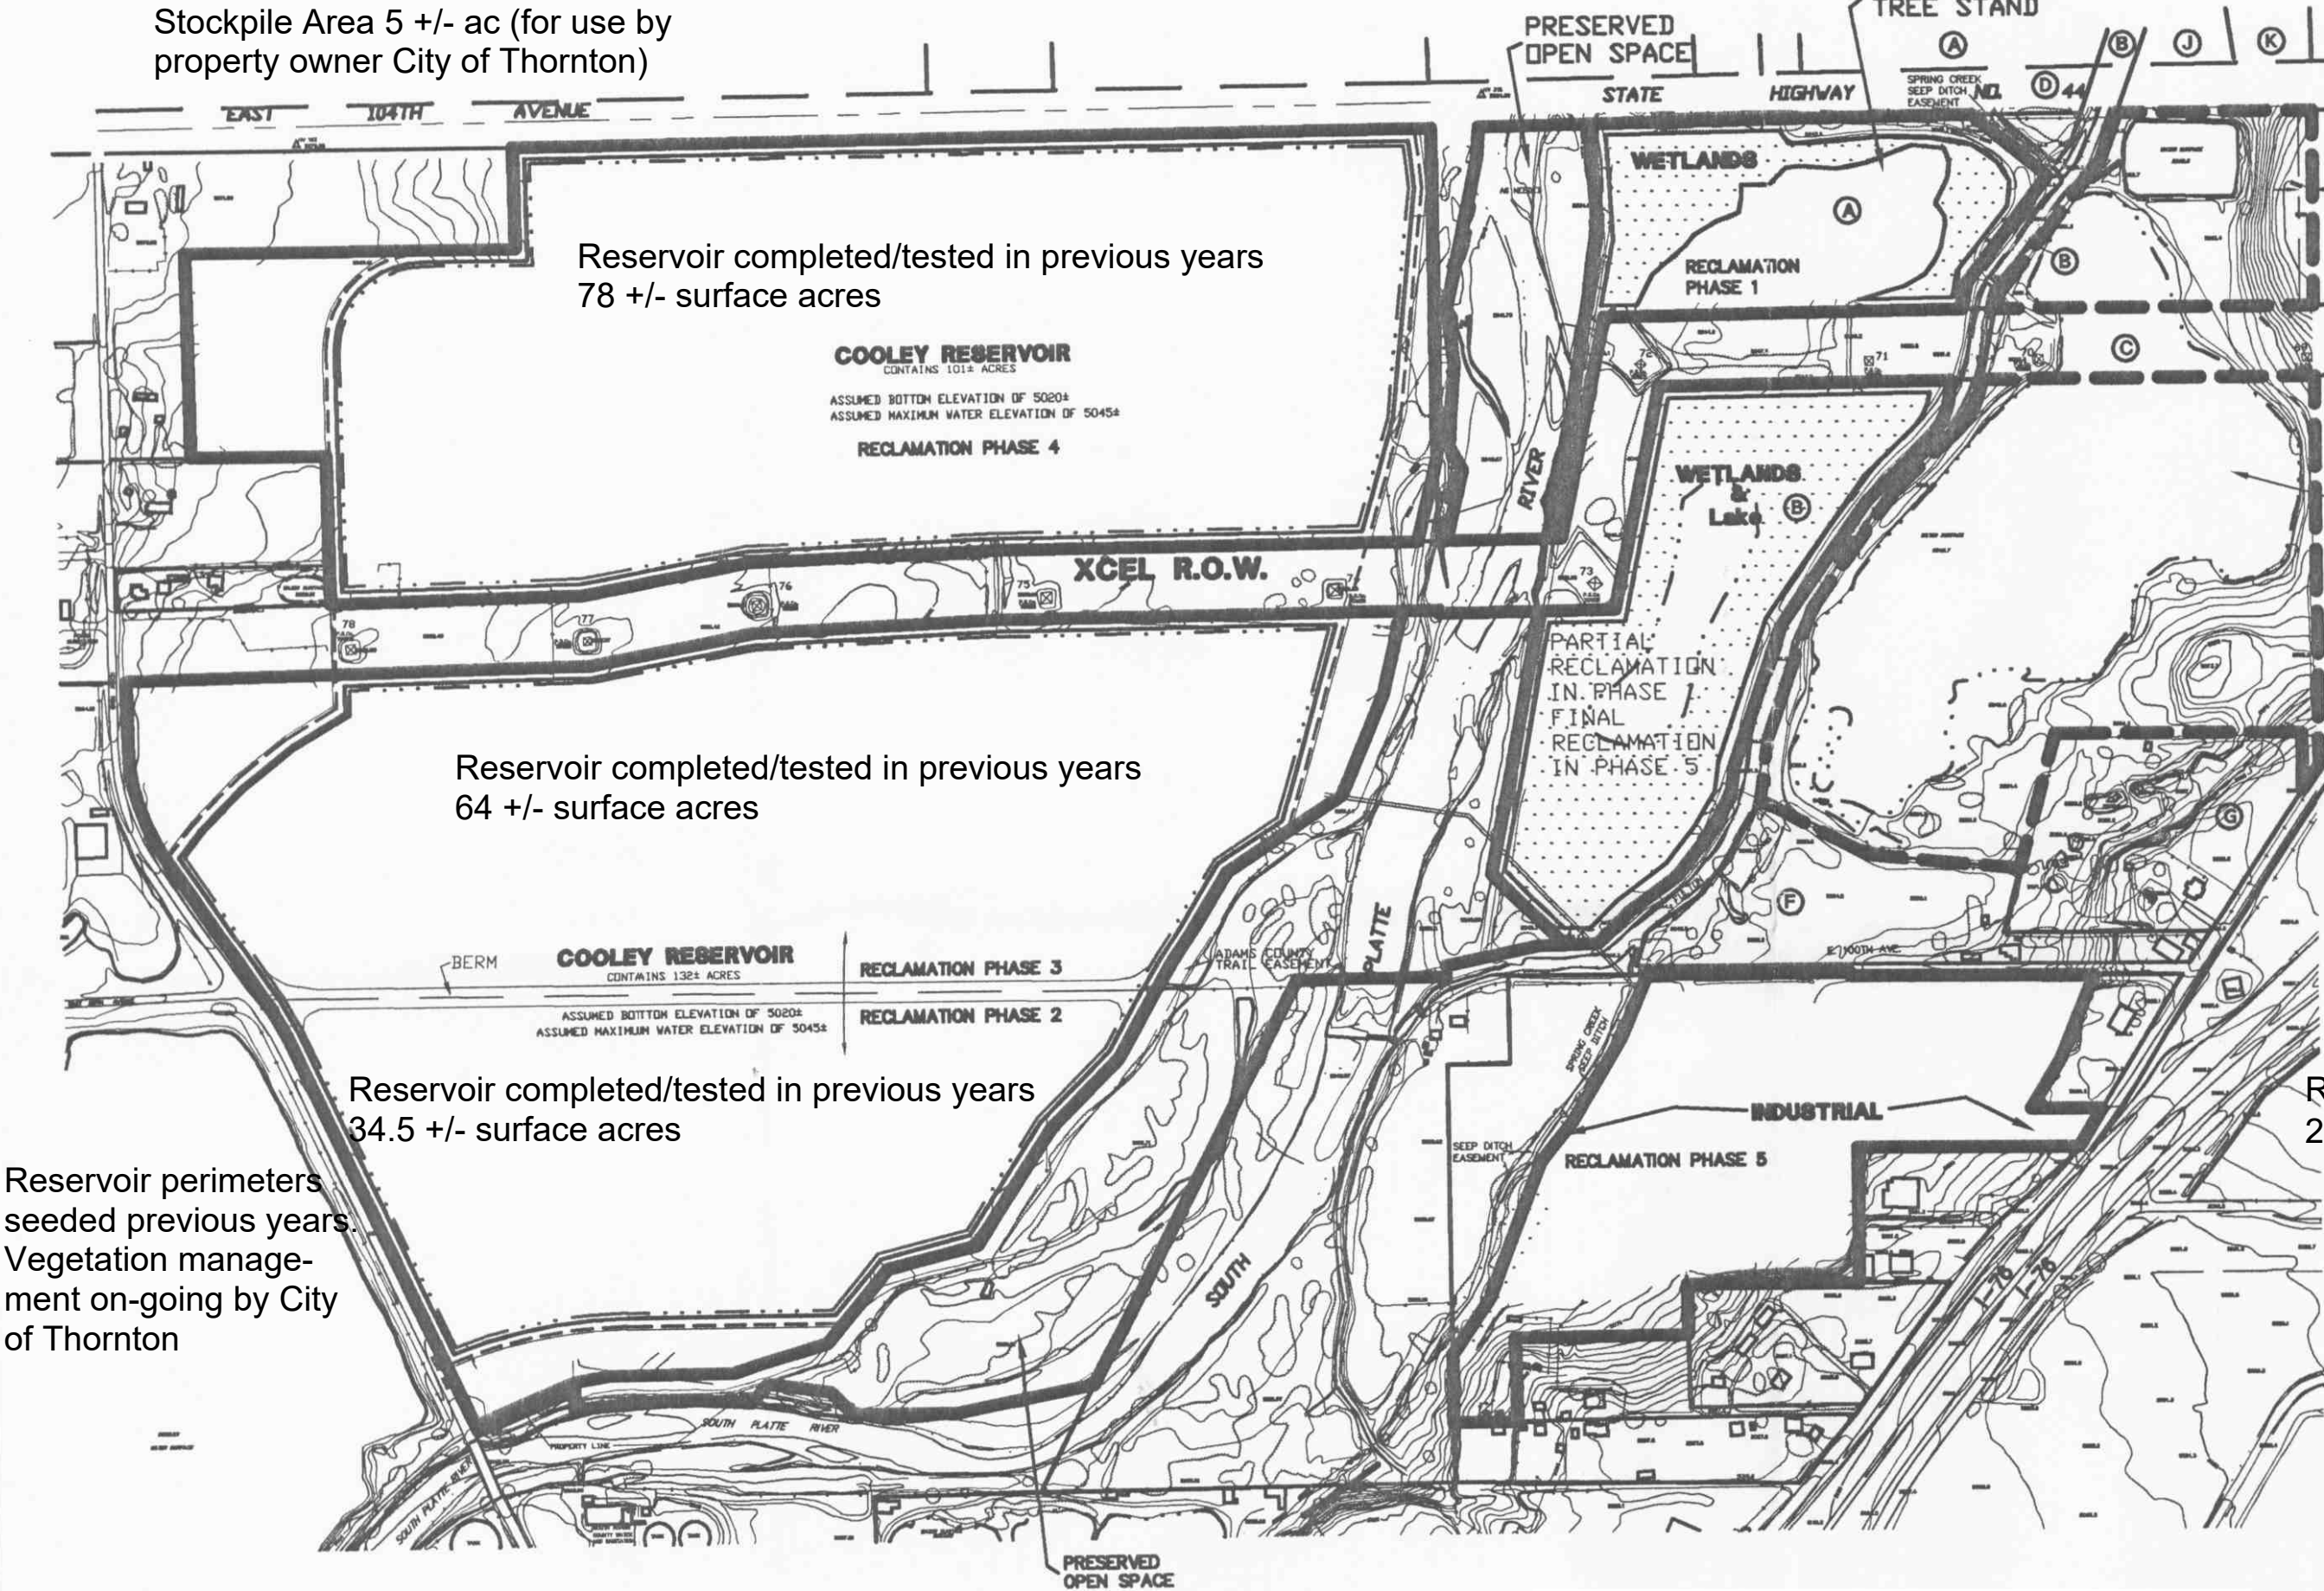

Stockpile Area 5 +/- ac (for use by property owner City of Thornton)

Reservoir completed/tested in previous years  
78 +/- surface acres

Reservoir completed/tested in previous years  
64 +/- surface acres

Reservoir completed/tested in previous years  
34.5 +/- surface acres

Reservoir perimeters seeded previous years. Vegetation management on-going by City of Thornton

During Q3 of 2021, Aggregate personnel uprooted dense Russian olive growth on west side of Phase 5, along the east side of Seep Ditch. Seven 30 cu/yd roll-off dumpsters were filled with Russian olive material and hauled away for proper disposal by Waste Management.

AREAS BY FINAL USE - ORIGINAL PERMIT		AREAS BY FINAL USE - AMENDMENT NO. 1	
LAKE (WATER SURFACE AREA)	- 231± ACRES	PRESERVED WETLANDS	- 10± ACRES
OPEN SPACE/ WILDLIFE	- 60± ACRES	DRYLAND/OPEN SPACE (UNDISTURBED)	- 10± ACRES
CREATED WETLANDS	- 11 TO 31± ACRES	DRYLAND/OPEN SPACE (DISTURBED)	- 10± ACRES
CREATED LAKE	- 20 TO 0± ACRES	CREATED WETLANDS	- 15± ACRES
INDUSTRIAL	- 27± ACRES	LAKE	- 5± ACRES
TOTAL	- 349± ACRES	TOTAL	- 50± ACRES

RECEIVED  
JUN 16 2003  
Division of Minerals and Geology  
Permit #: M-1999-034  
Class: Revision  
From: ADCO Consulting, Inc. To: DMG  
Doc. Name: Exhibit F Sheet 1 of 2 Reclamation Plan Map  
Doc. Date (if no date stamp): 6-16-03

R.W. BAYER & ASSOCIATES, INC.  
2090 EAST 104TH AVENUE, SUITE 200  
THORNTON, COLORADO 80233-4316  
(303) 452-4433 FAX: (303) 452-4515

ADCO CONSULTING, INC.  
2090 EAST 104TH AVENUE, SUITE 305  
THORNTON, COLORADO 80233-4316  
(303) 450-2204 FAX: (303) 452-4515

EXHIBIT F  
Reclamation Plan - Existing  
& Proposed

SHEET 1 OF 2

SCALE: 1"=500'	DATE: MAY 09, 2003	DRW BY: G.A.B.	CKD BY: R.B.	PROJ NO: 03013
BOOK:	PAGE:	FILE NO: 17-27-73L	SHEET NO: 5 OF 6	