


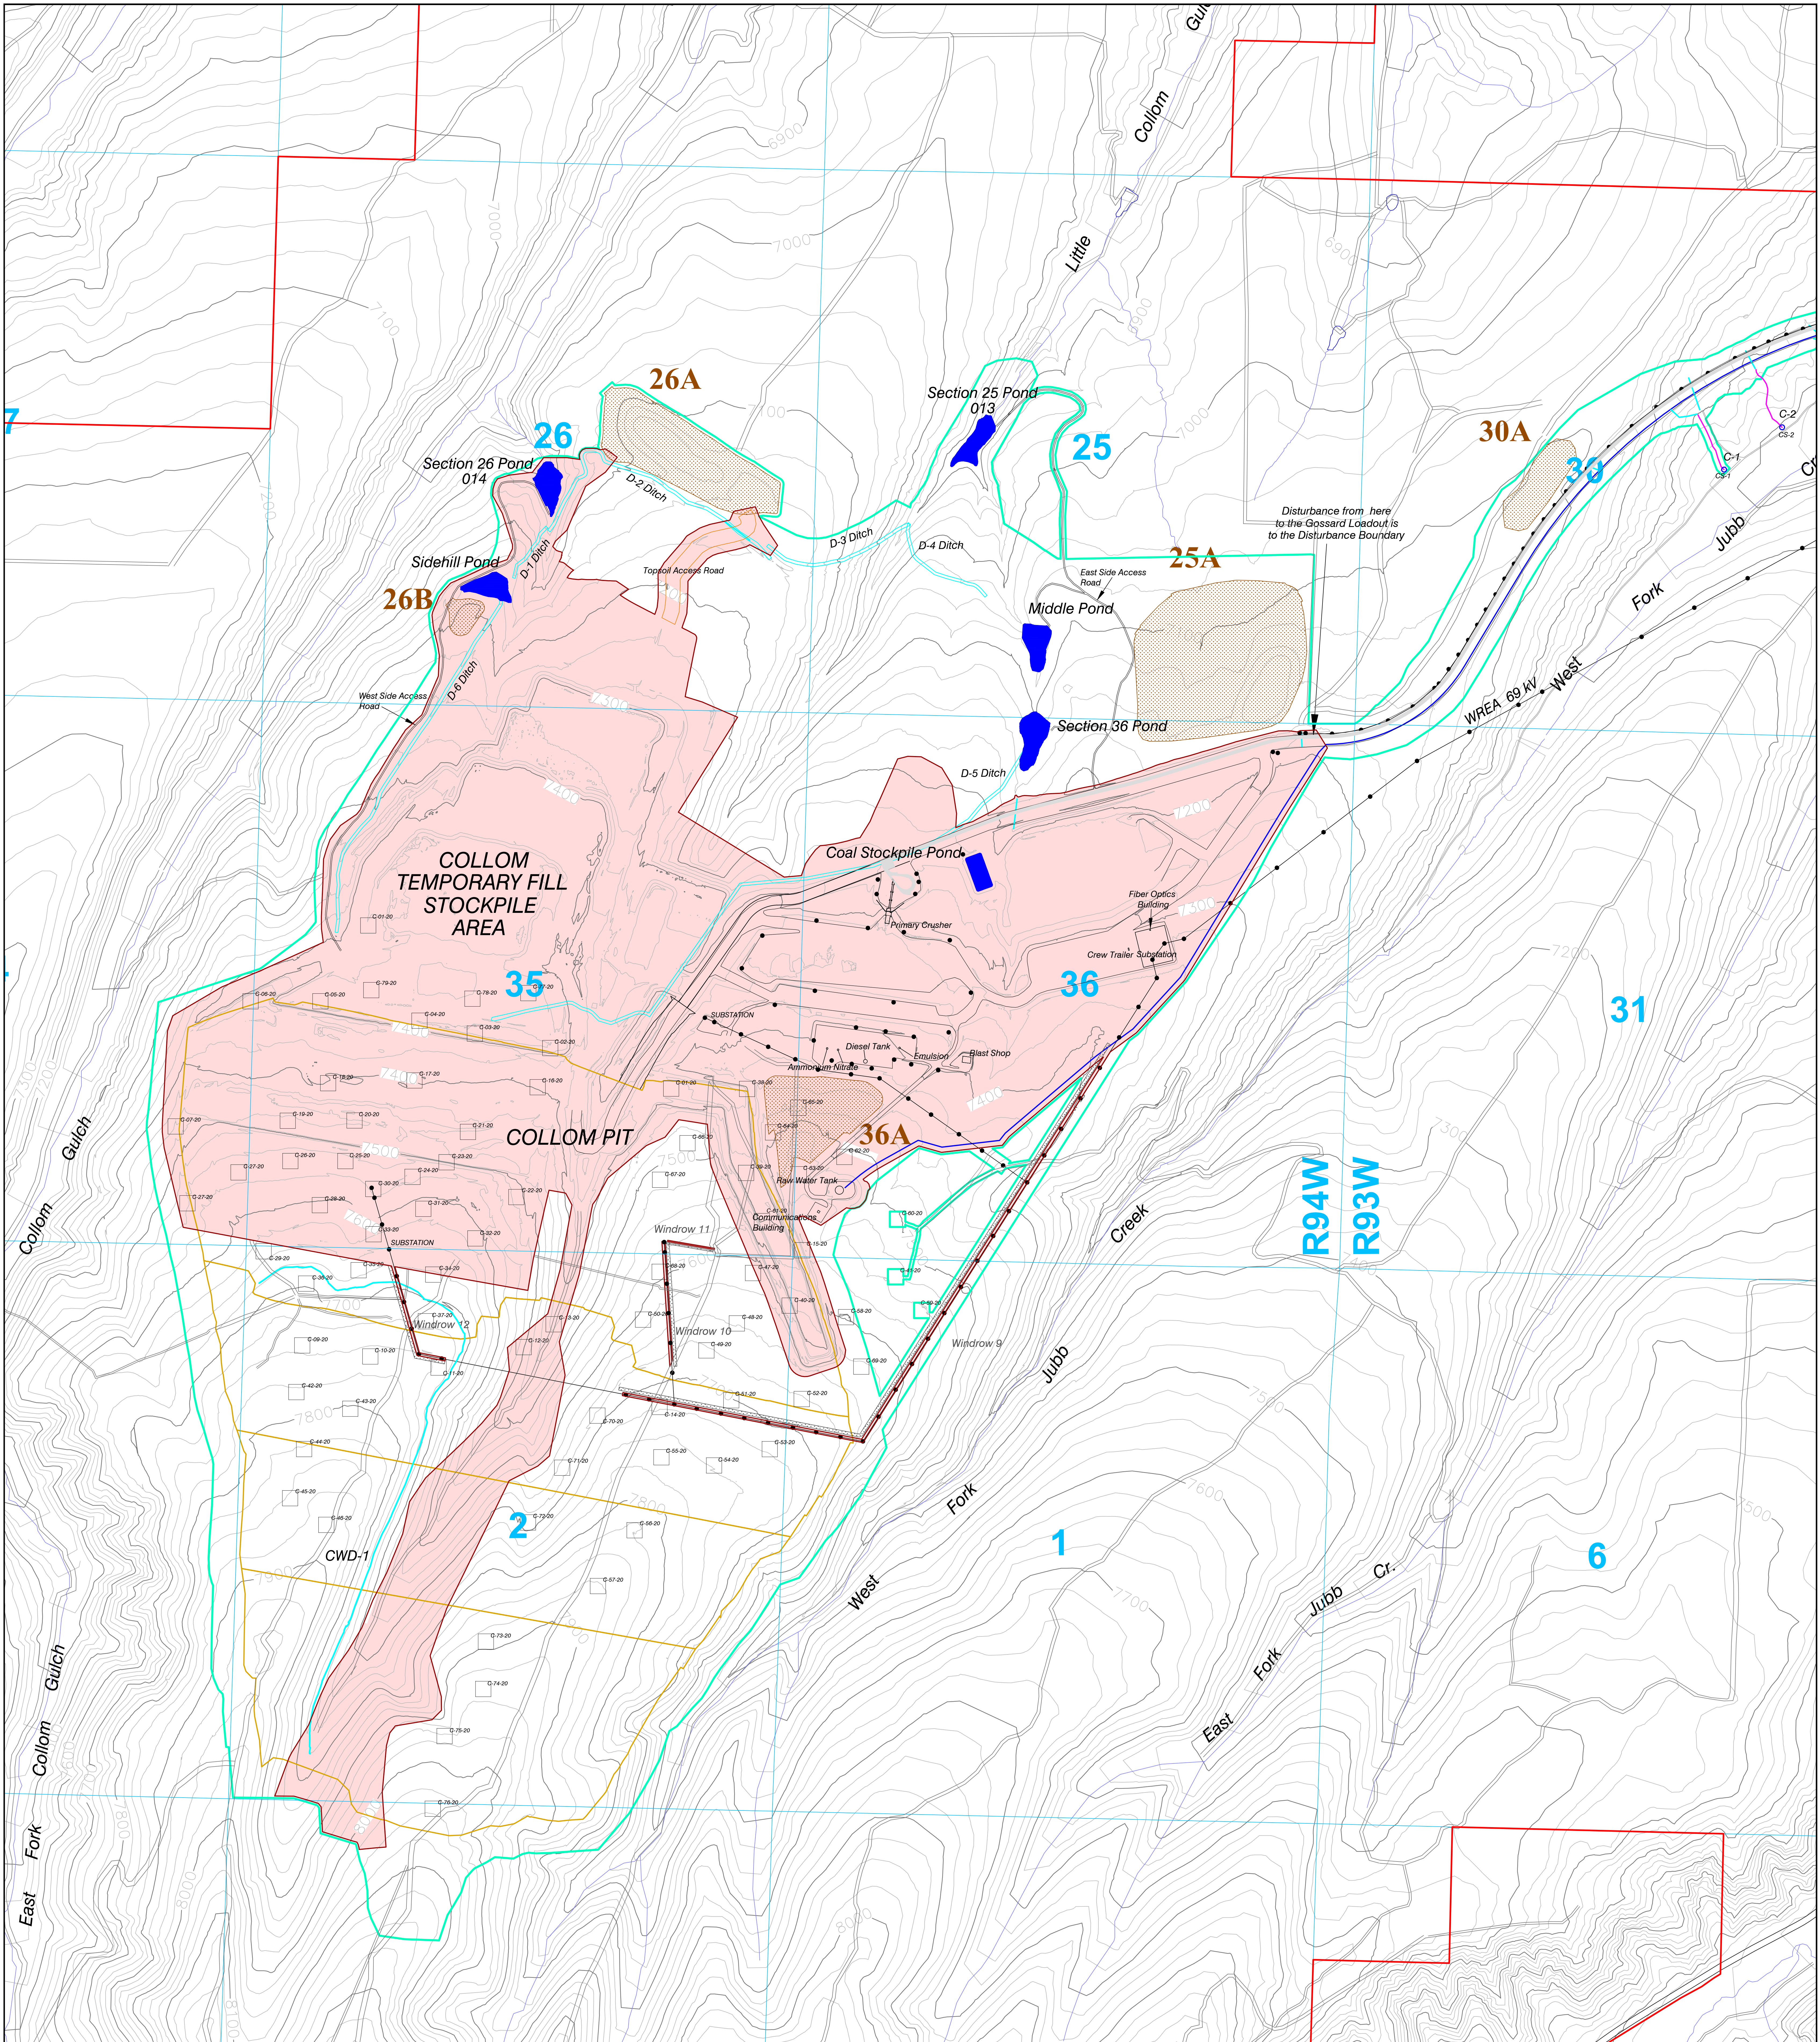

Permit Boundary

Section Line

Permitted Disturbance Boundary

Exhibit 13C Disturbance Boundary

Roads

Power Line

Buildings


Raw Water Line

Primary Sediment Control Ditches or Clean Water Diversion

Access Roads

Mine Plan Blocks (Map 23B)

Culverts

Topsoil Stockpiles

Sediment Ponds

Drill Pad Locations

Light Pole

N

W

E

S

500'

0

500'

1000'

CONTOUR INTERVAL: 25 FT.

June 2021 Topography

20

14

18

2