



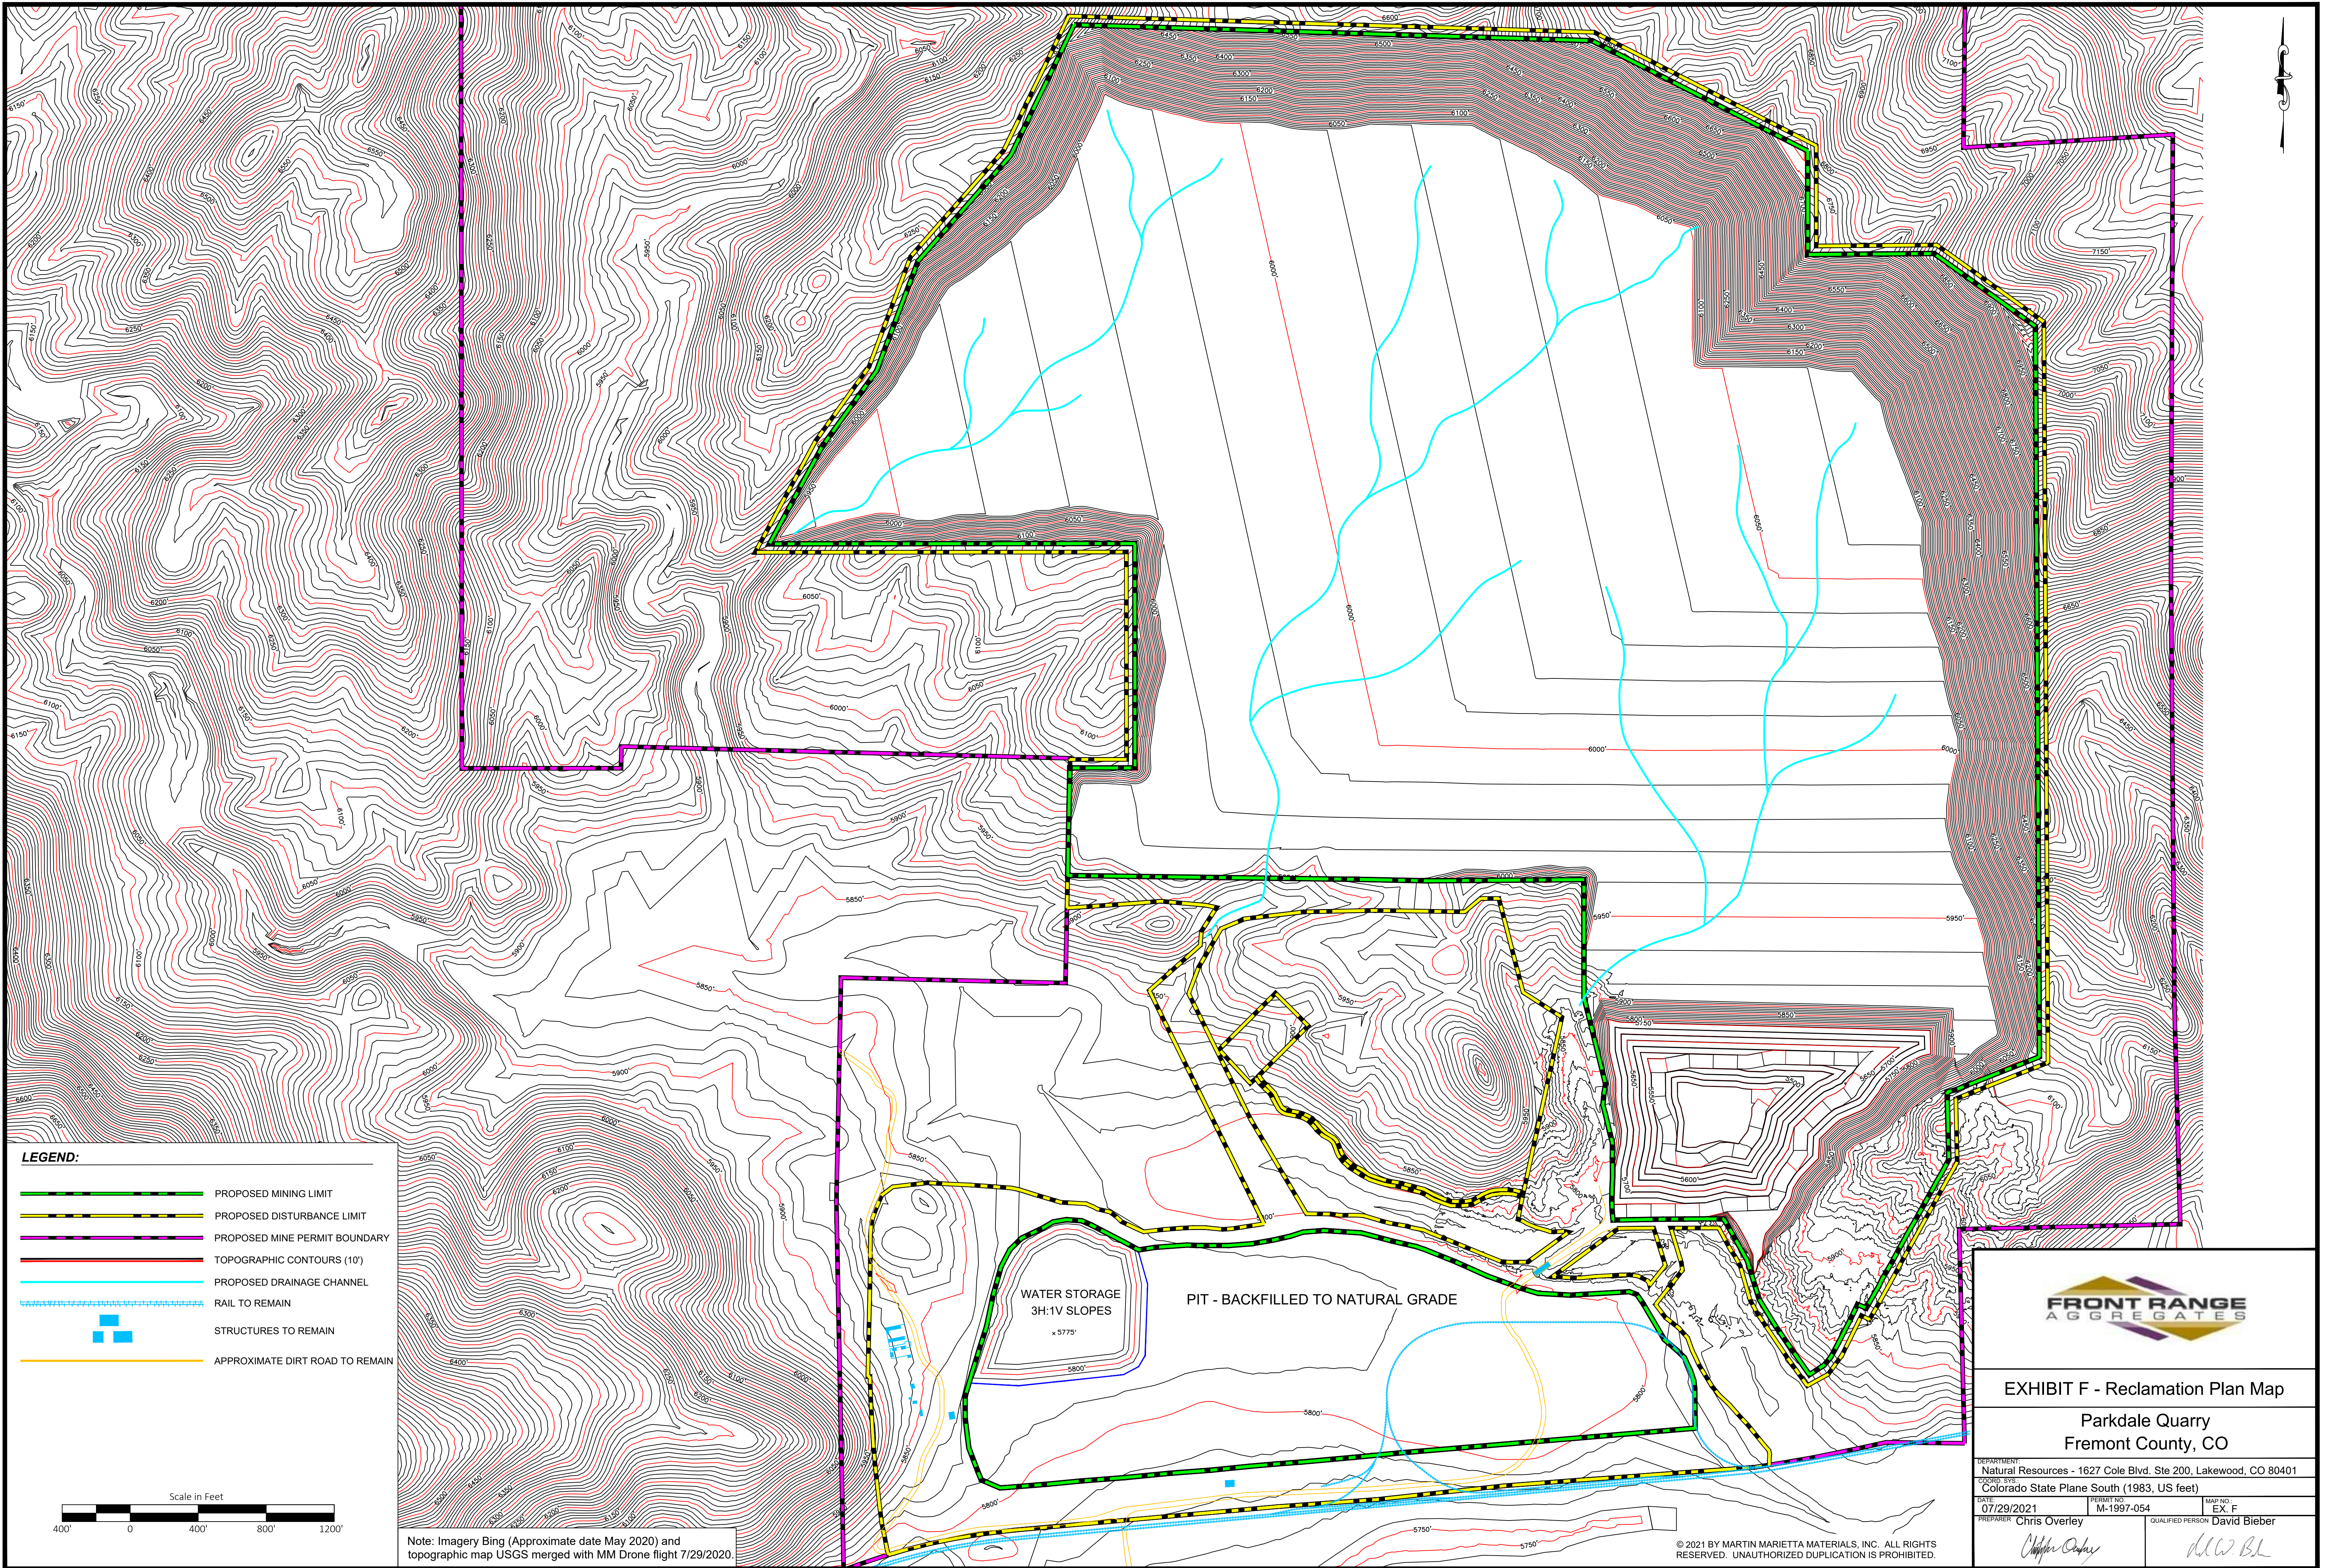

LEGEND:

- PROPOSED MINING LIMIT
- PROPOSED DISTURBANCE LIMIT
- PROPOSED MINE PERMIT BOUNDARY
- TOPOGRAPHIC CONTOURS (10')
- PROPOSED DRAINAGE CHANNEL
- RAIL TO REMAIN
- STRUCTURES TO REMAIN
- APPROXIMATE DIRT ROAD TO REMAIN

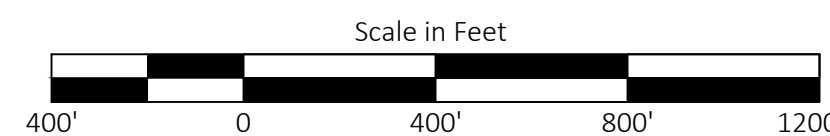

Note: Imagery Bing (Approximate date May 2020) and topographic map USGS merged with MM Drone flight 7/29/2020.



EXHIBIT F - Reclamation Plan Map

Parkdale Quarry
Fremont County, CO

DEPARTMENT Natural Resources - 1627 Cole Blvd. Ste 200, Lakewood, CO 80401		
COLORADO STATE PLANE SOUTH (1983, US FEET)		
DATE 07/29/2021	PERMIT NO. M-1997-054	MAP NO. EX. F
PREPARED BY Chris Overlay		QUALIFIED PERSON David Bieber

© 2021 BY MARTIN MARIETTA MATERIALS, INC. ALL RIGHTS RESERVED. UNAUTHORIZED DUPLICATION IS PROHIBITED.