

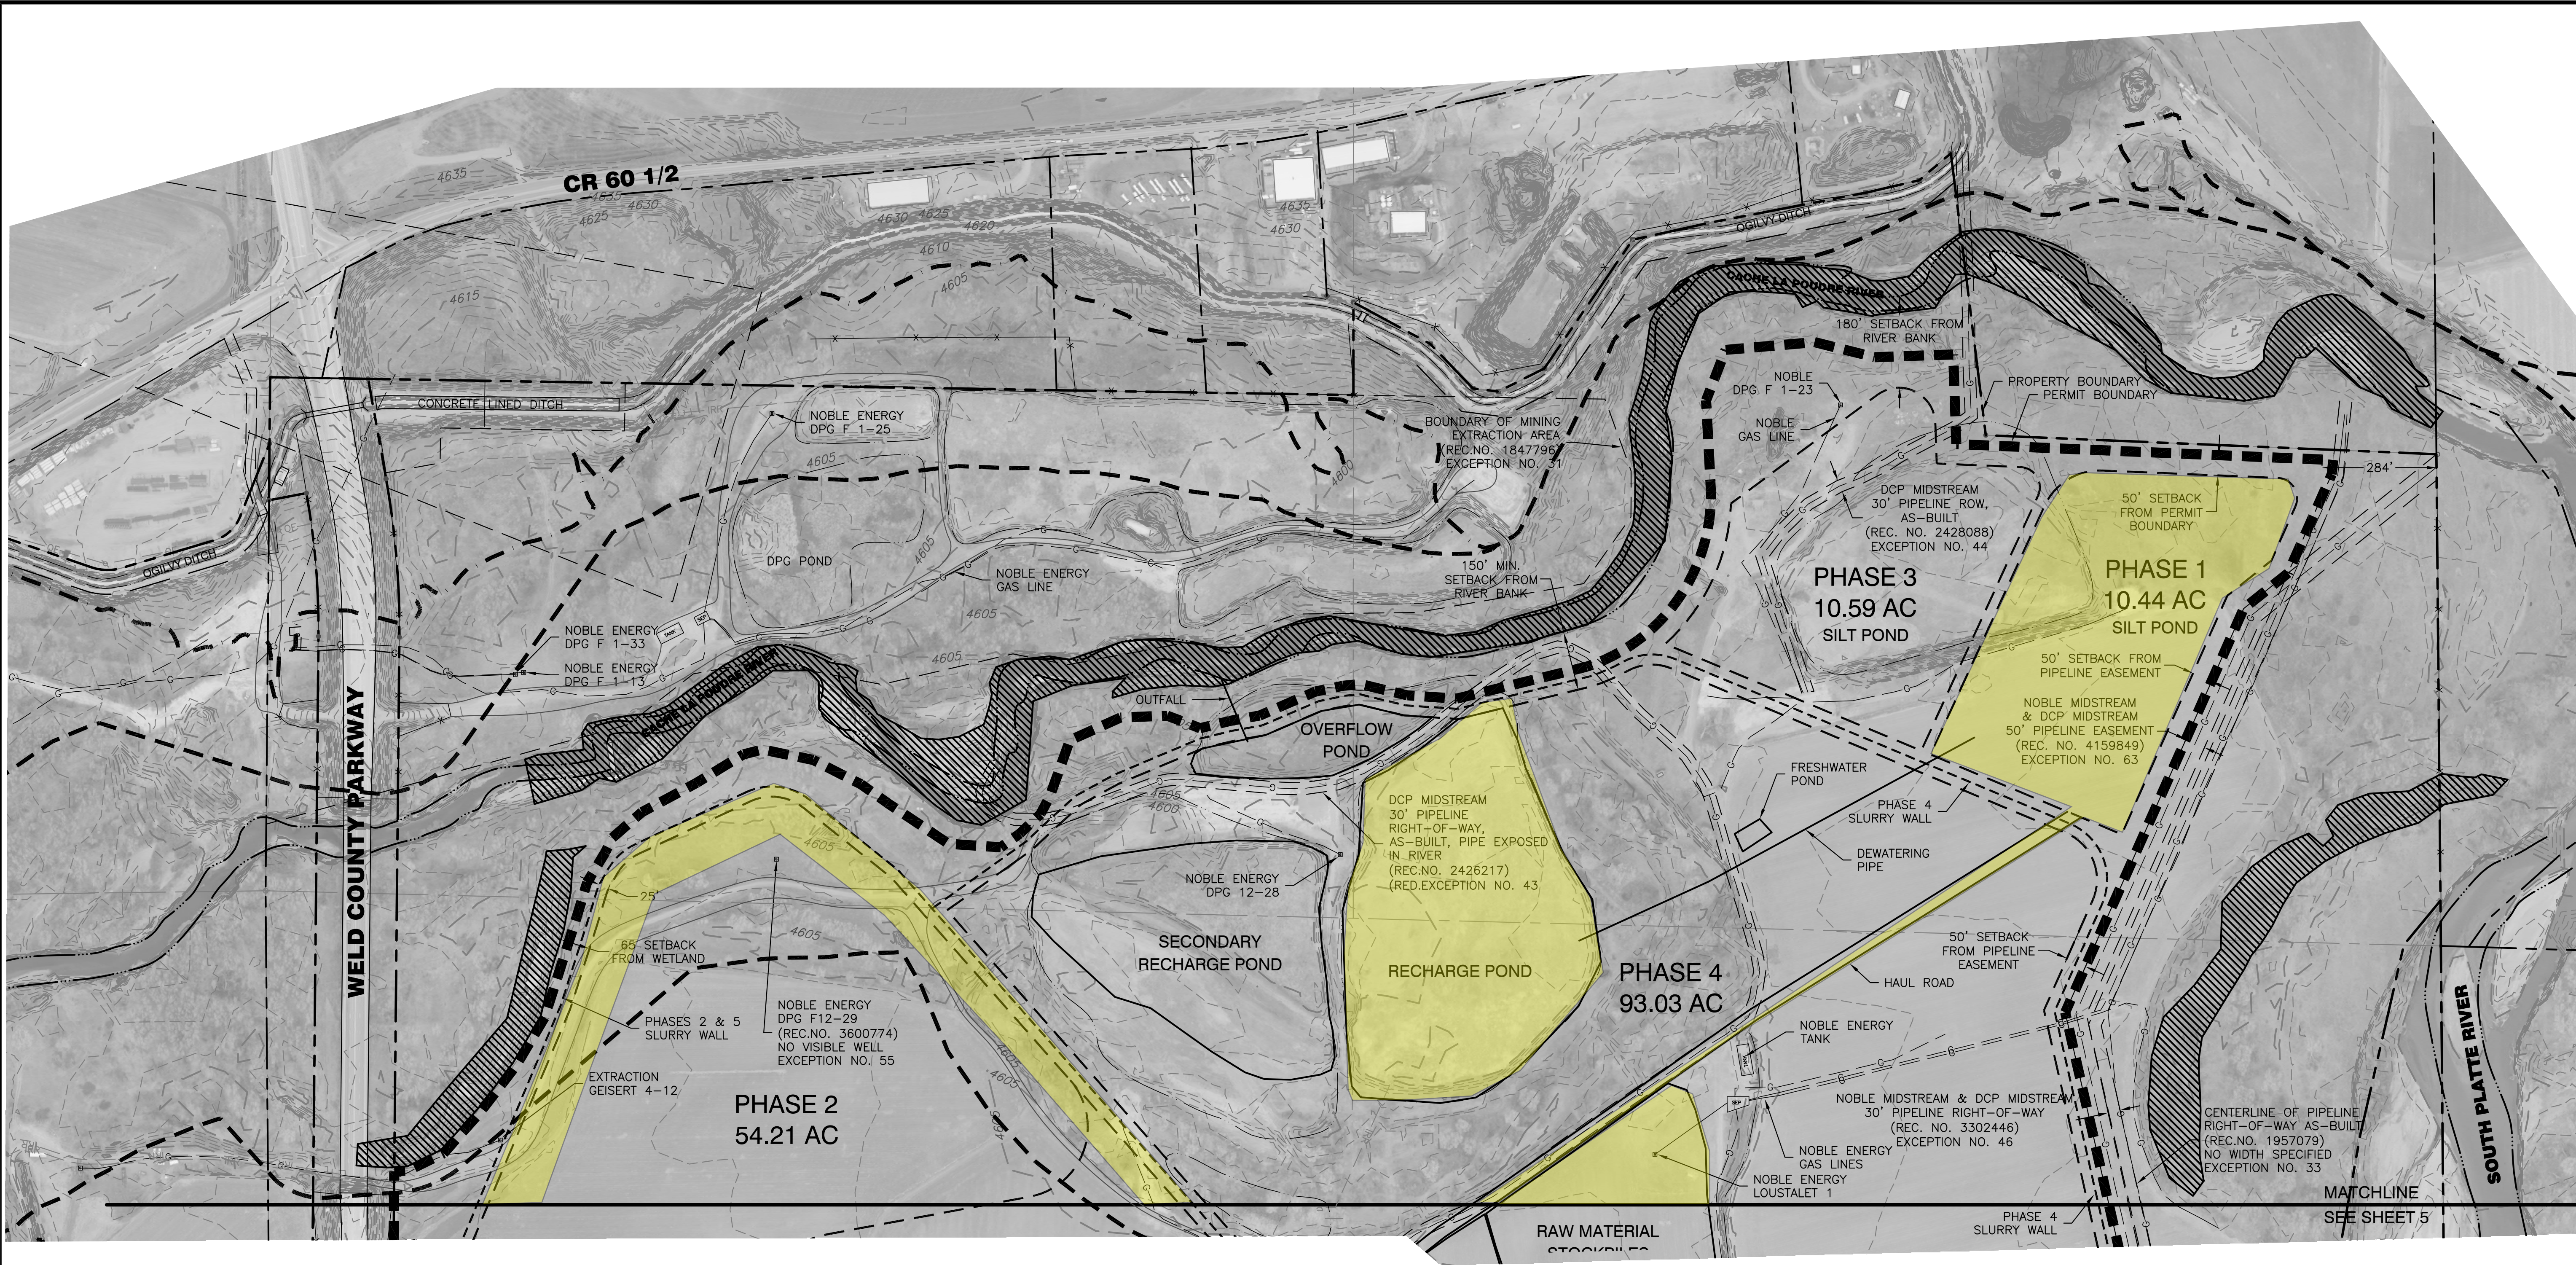
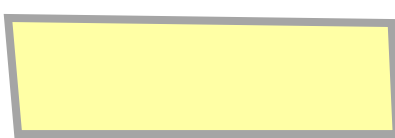
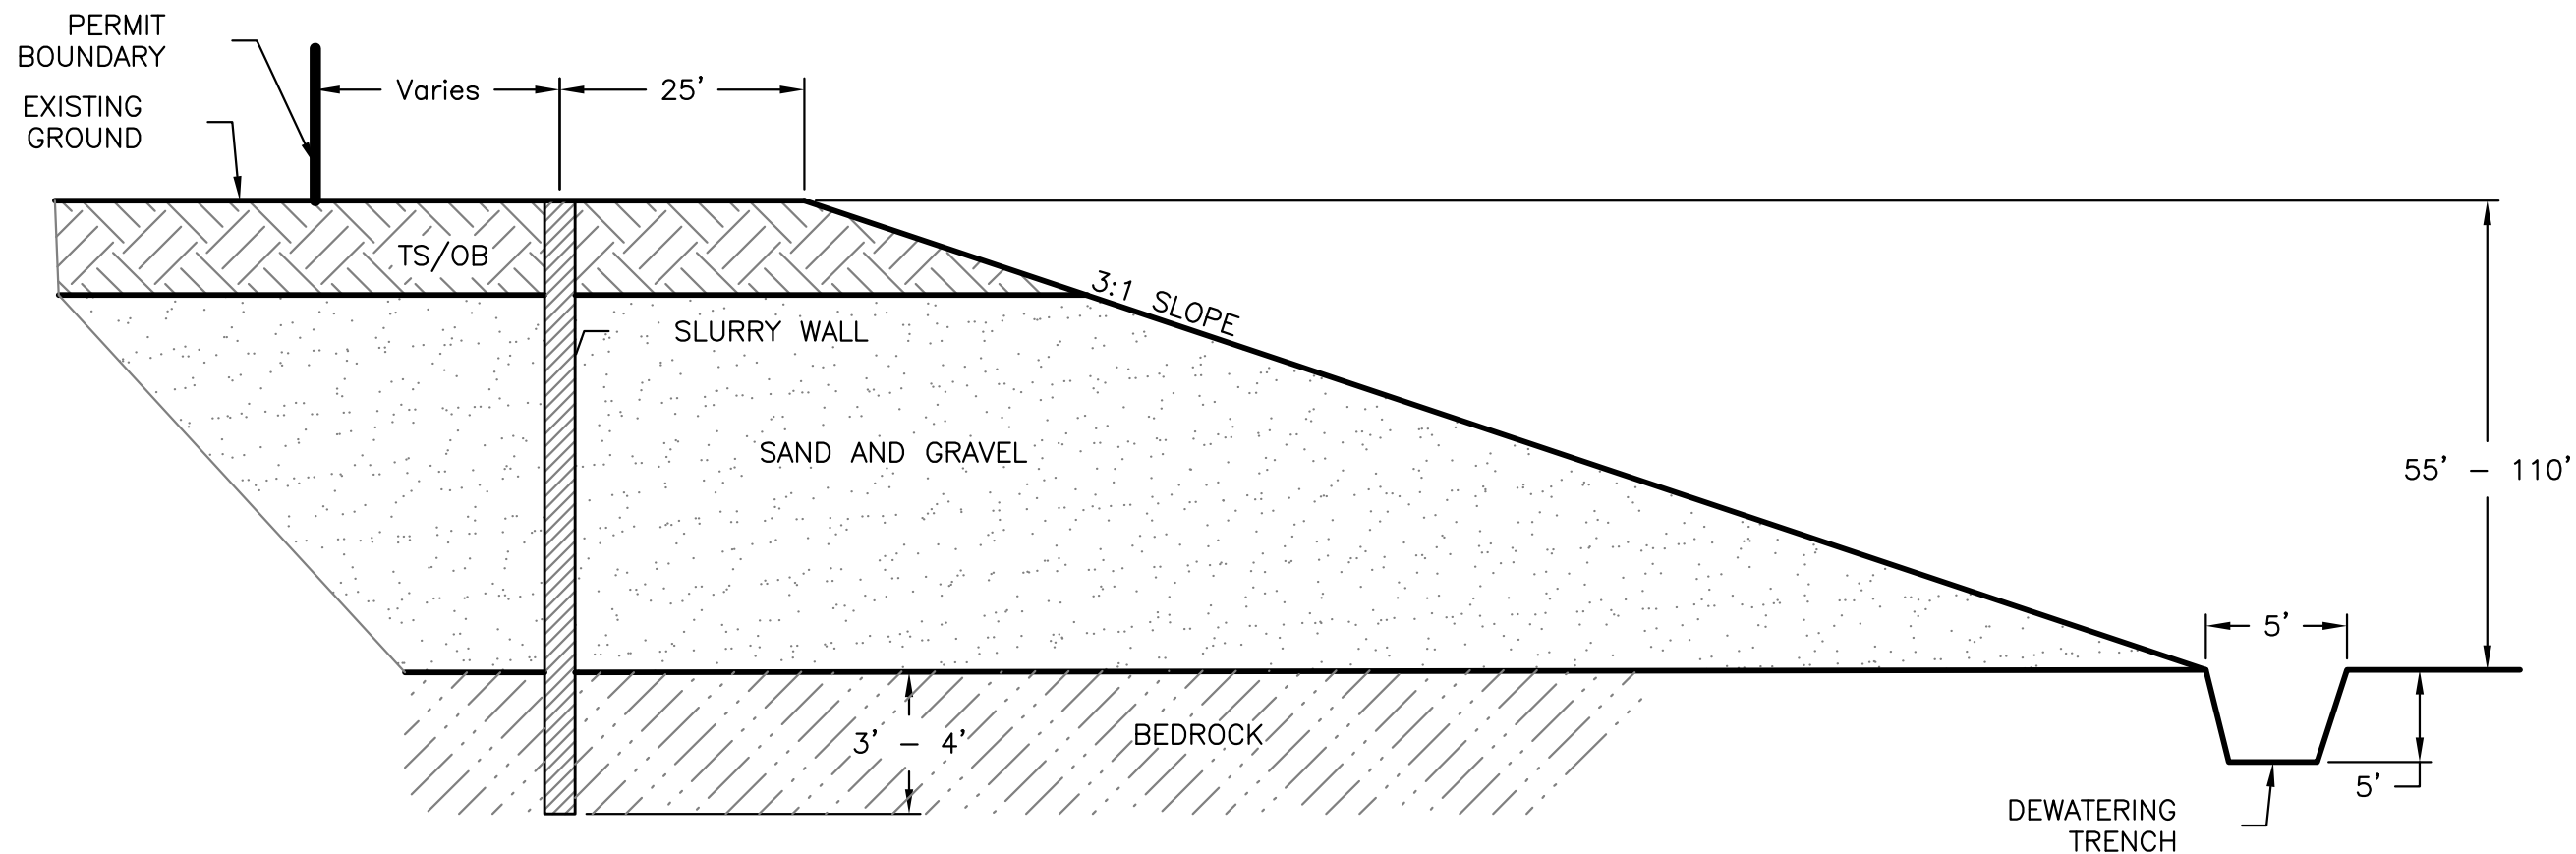


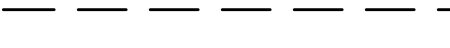


 Disturbed Area 9-25-21
Total Disturbance 67.8
Acres

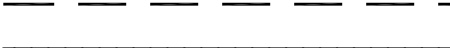

TYPICAL MINING SECTION
N.T.S.

- LEGEND:**
-  UTILITY POLE
 -  GAS TANK
 -  GAS VALVE
 -  WELL
 -  PROPERTY LINE
 -  EXISTING FENCE LINE
 -  EXISTING GAS LINE
 -  EXISTING EASEMENT
 -  GRAVEL ROAD
 -  PROPOSED PERMIT BOUNDARY
 -  PROPOSED SLURRY WALL
 -  MINING PHASE LIMIT
 -  JURISDICTIONAL WETLAND
 -  100 YR FLOODWAY
 -  100 YR FLOODPLAIN

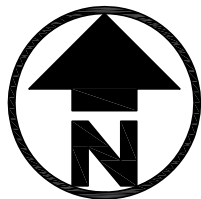


**J&T Consulting, Inc.**
305 Denver Avenue - Suite D
Fort Lupton, CO 80621
Ph: 303-857-6222 Fax: 303-857-6224
www.jtconsulting.com

DPG Site
Exhibit C-4
Mining Plan Map


J-2 Contracting Company
M 2019-028

REVISIONS		Description	
No	Date	By	Chk
1	8.16.19	TPY	JCY
2	---	TPY	JCY

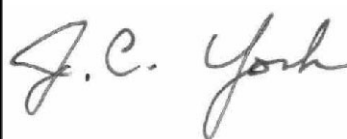J&T CONSULTING


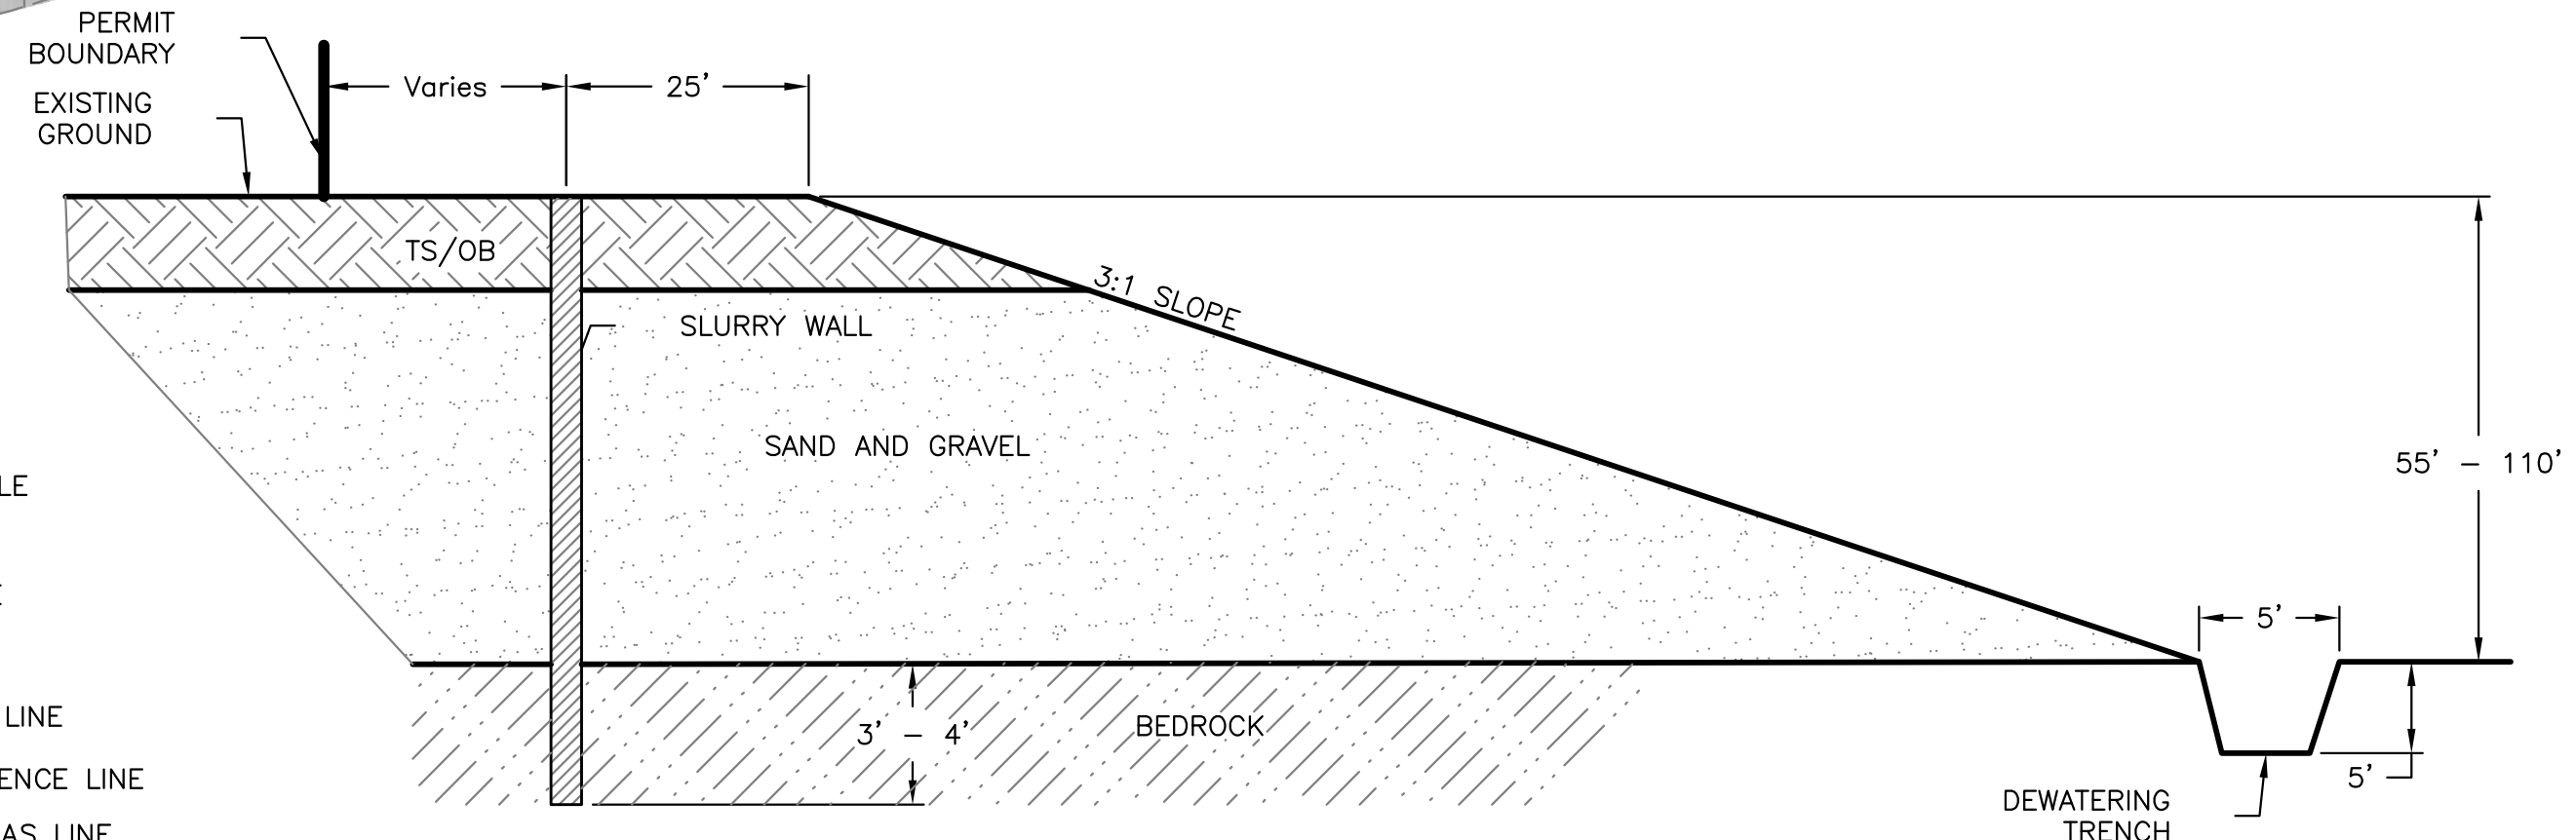
Job #	18114
Date	4/4/19
Drawn By	BDC
Designed By	TPY
Checked By	JCY
File	JT-Mining
Scale	1" = 200'

Sheet: **4** Of: **5**

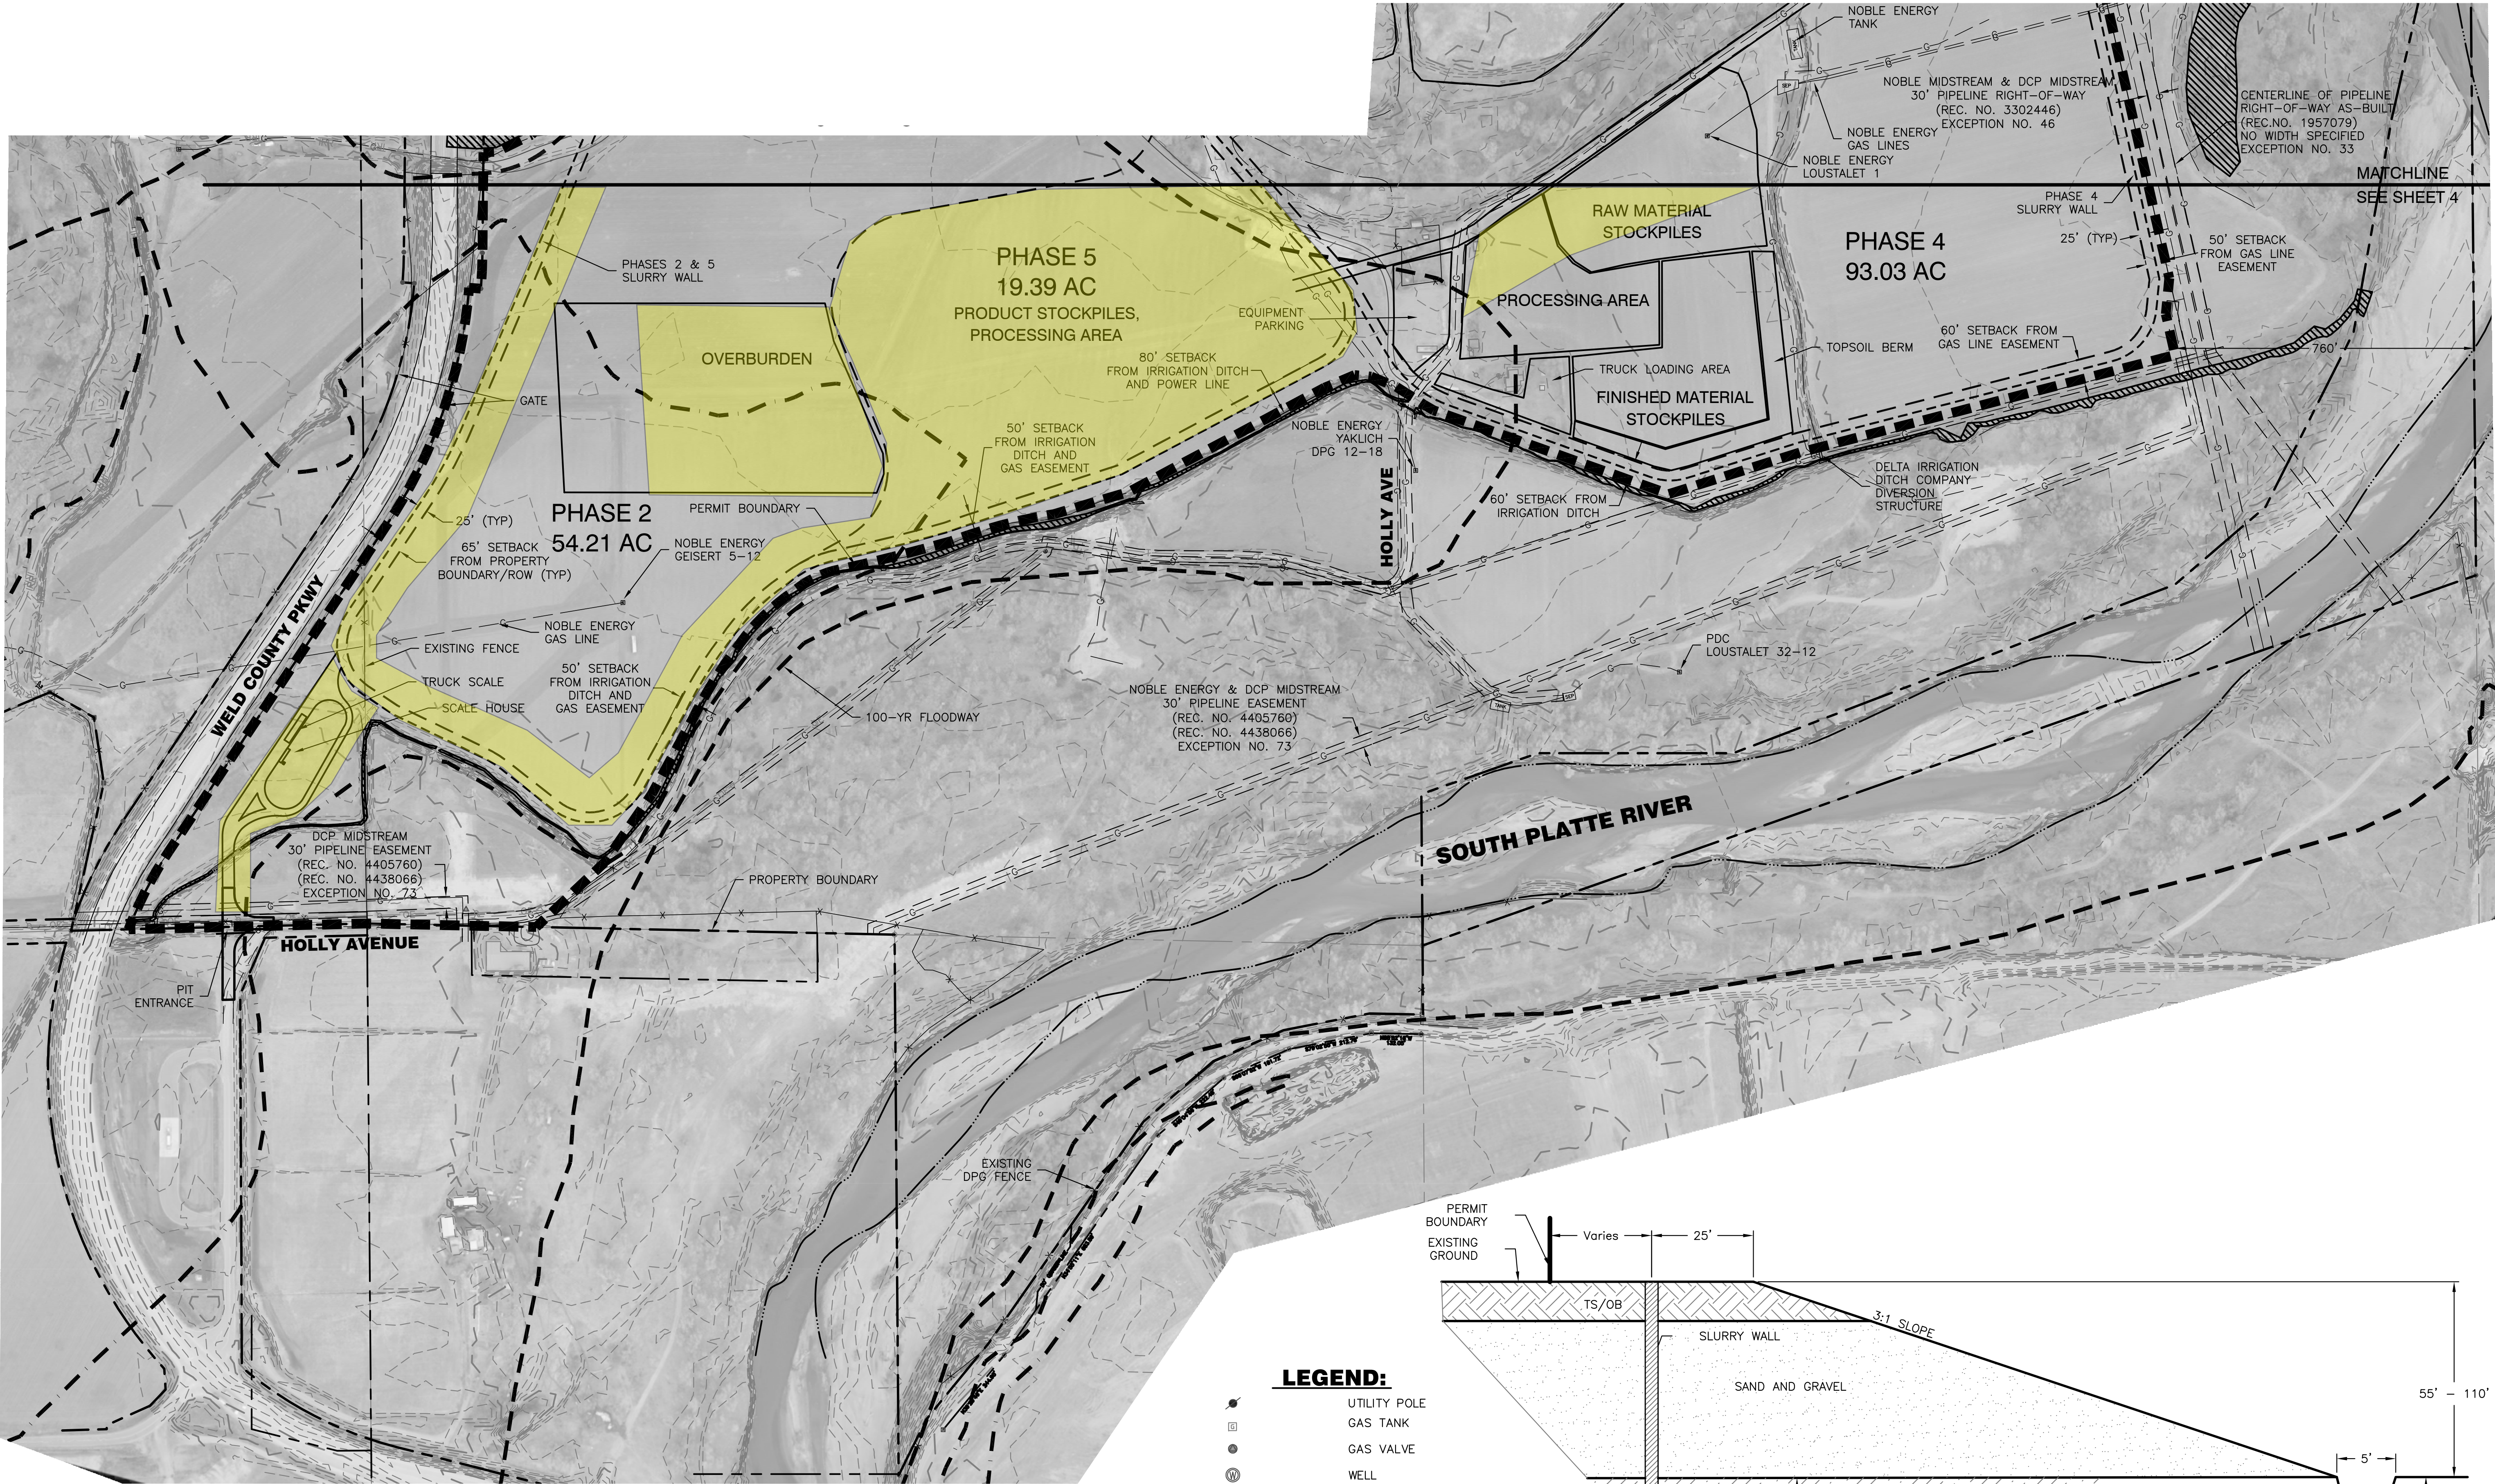


 Disturbed Area 9-25-21
Total Disturbance 67.8
Acres

- LEGEND:**
- UTILITY POLE
 - GAS TANK
 - GAS VALVE
 - WELL
 - PROPERTY LINE
 - EXISTING FENCE LINE
 - EXISTING GAS LINE
 - EXISTING EASEMENT
 - GRAVEL ROAD
 - PROPOSED PERMIT BOUNDARY
 - PROPOSED SLURRY WALL
 - MINING PHASE LIMIT
 - JURISDICTIONAL WETLAND
 - 100 YR FLOODWAY
 - 100 YR FLOODPLAIN



TYPICAL MINING SECTION
N.T.S.

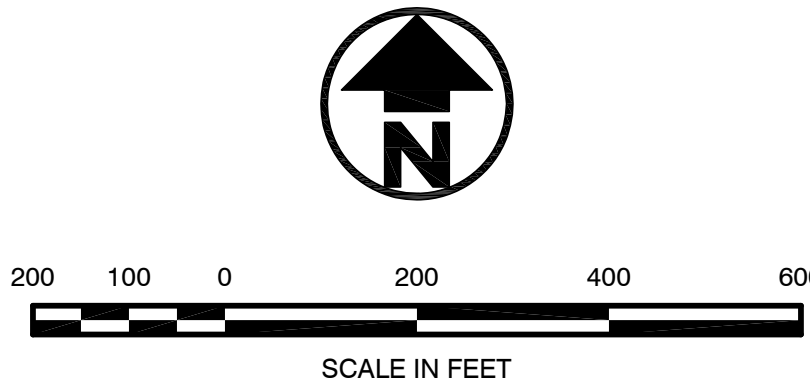

**J&T Consulting, Inc.**
305 Denver Avenue - Suite D
Fort Lupton, CO 80621
Ph: 303-857-6222 Fax: 303-857-6224
www.jtconsulting.com

DPG Site
Exhibit C-5
Mining Plan Map

J-2 Contracting Company
M 2019-028

REVISIONS			
No.	Date	By	Description
1	8.16.19	JCY	Adequacy Review, Response 1
2	---	TPY	Technical Revision 1

J&T CONSULTING

Job # 18114
Date 4/4/19
Drawn By BDC
Designed By TPY
Checked By JCY
File JT-Mining
Scale 1" = 200'±
Sheet: 5 of 5