


A

Cross Section A-A'

(looking Northwest)

A

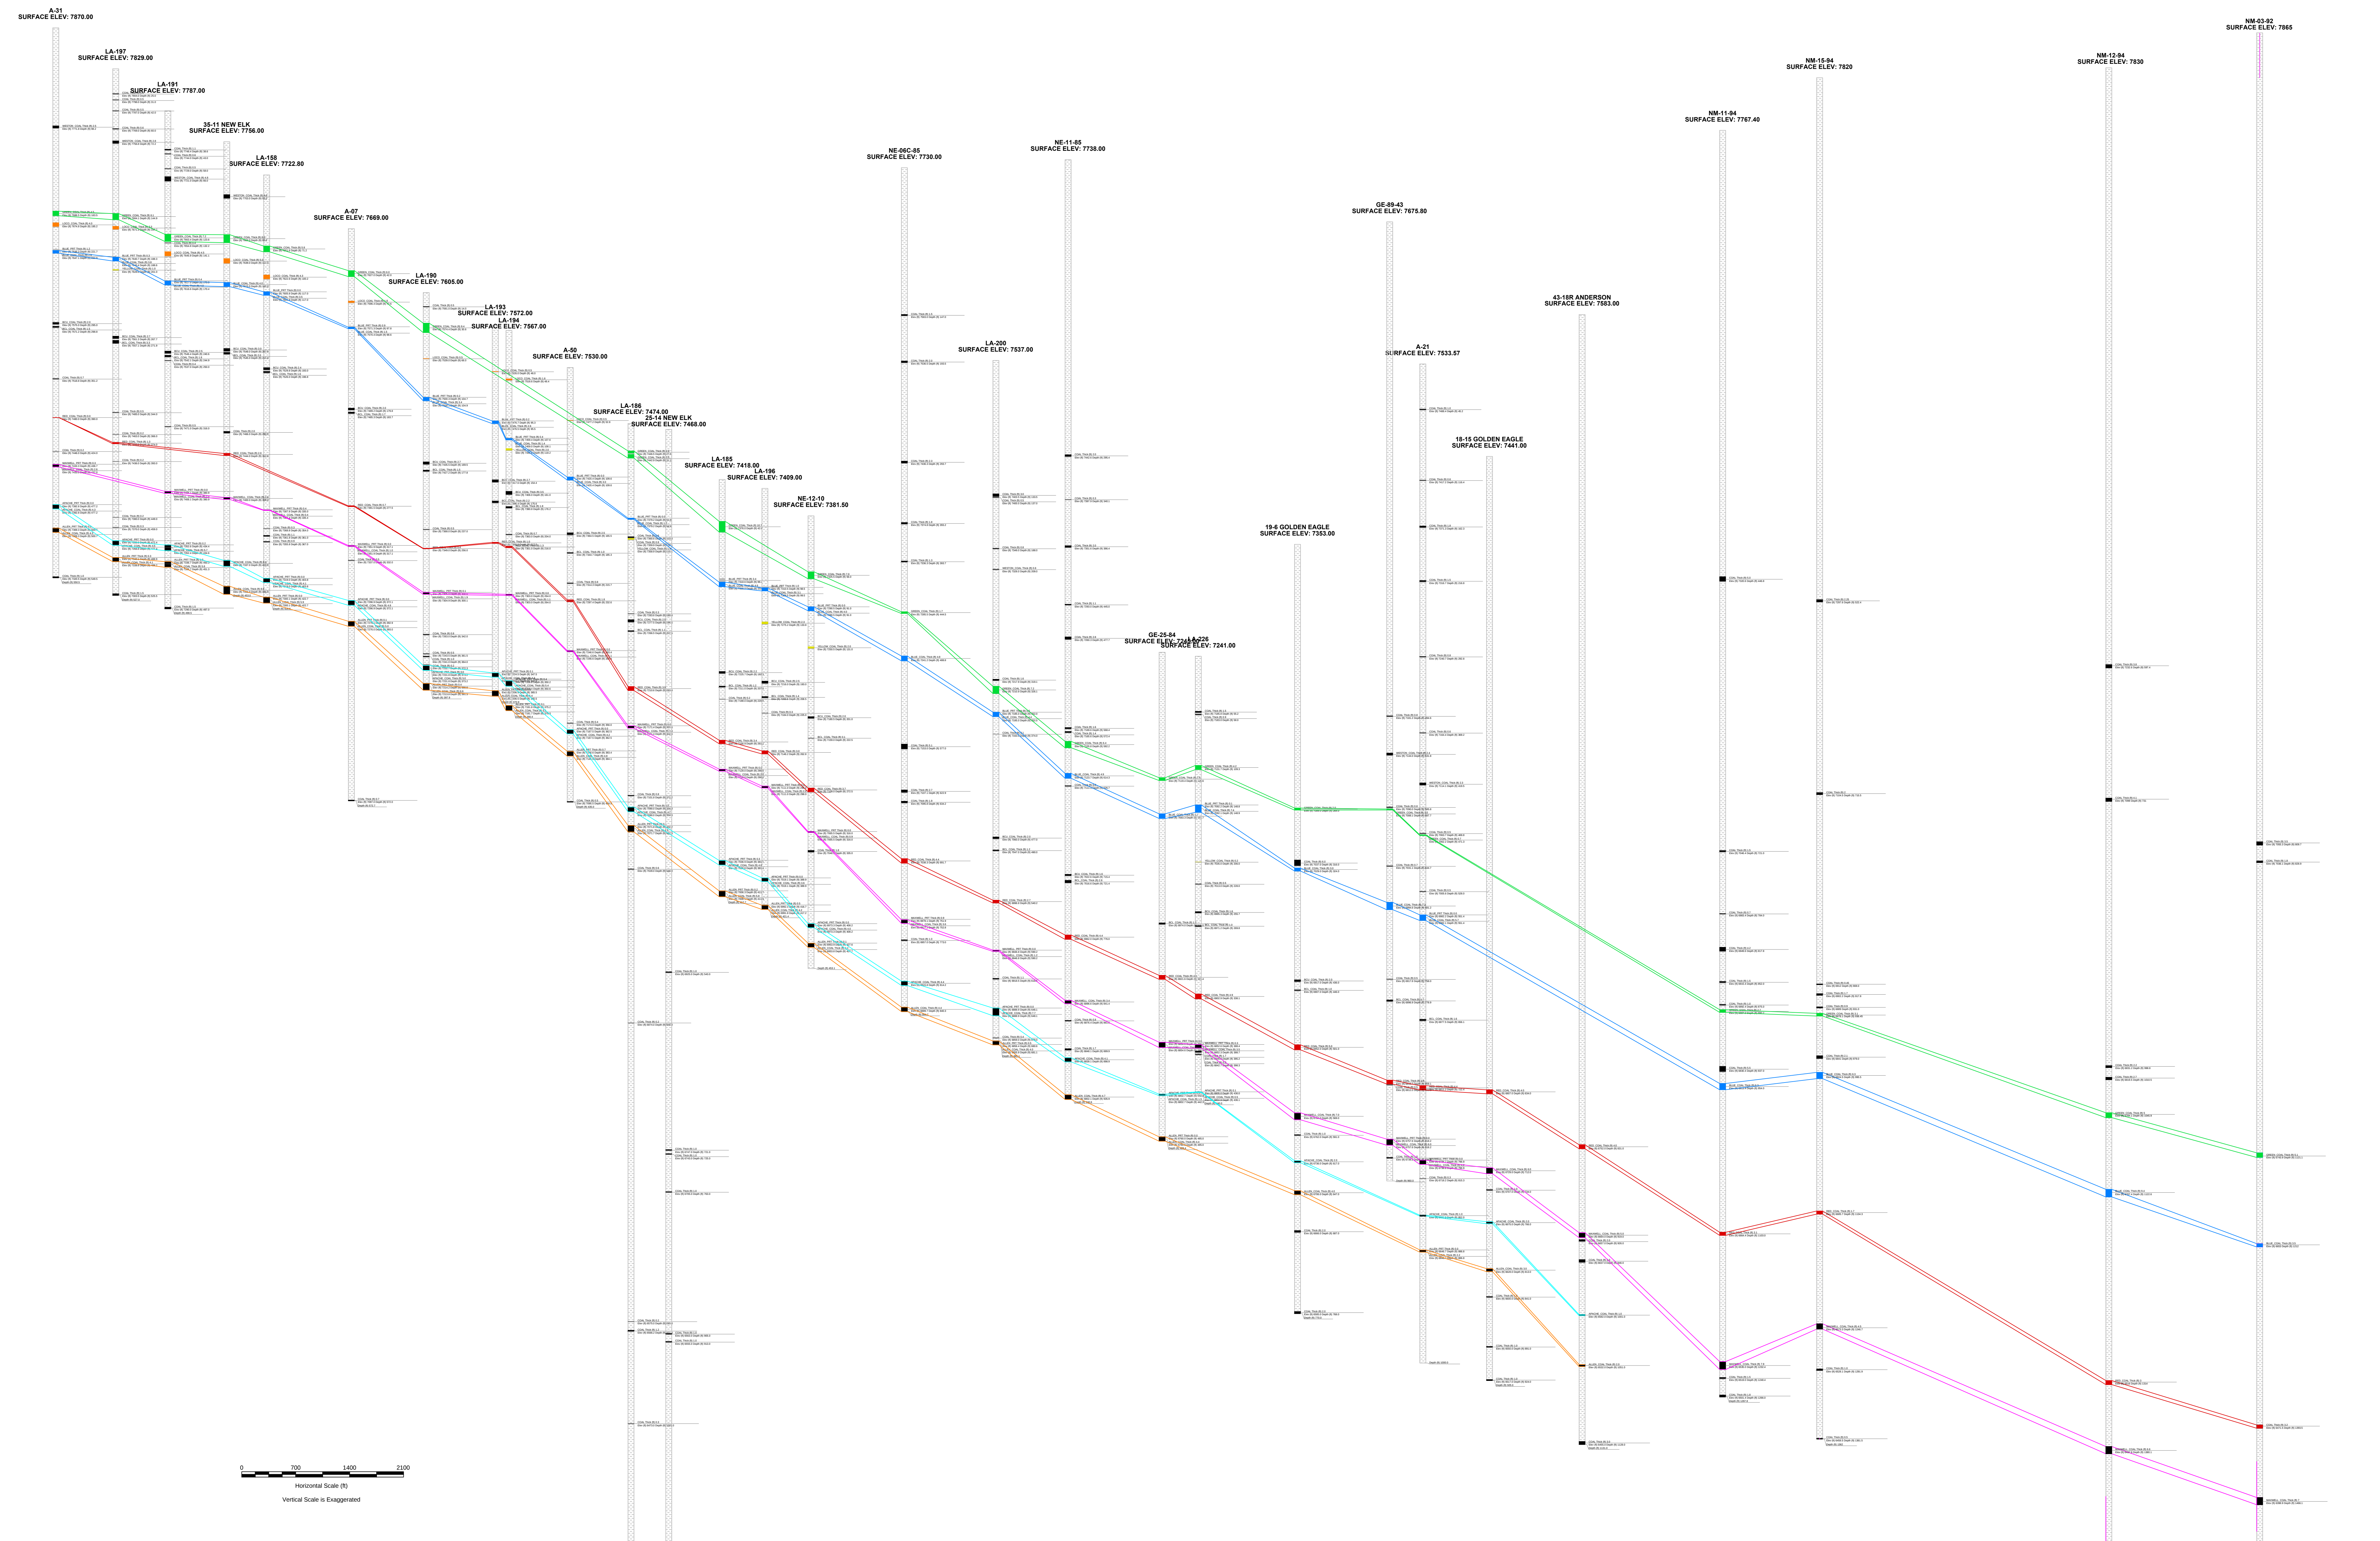


B


Cross Section B-B'

(looking Northeast)

B

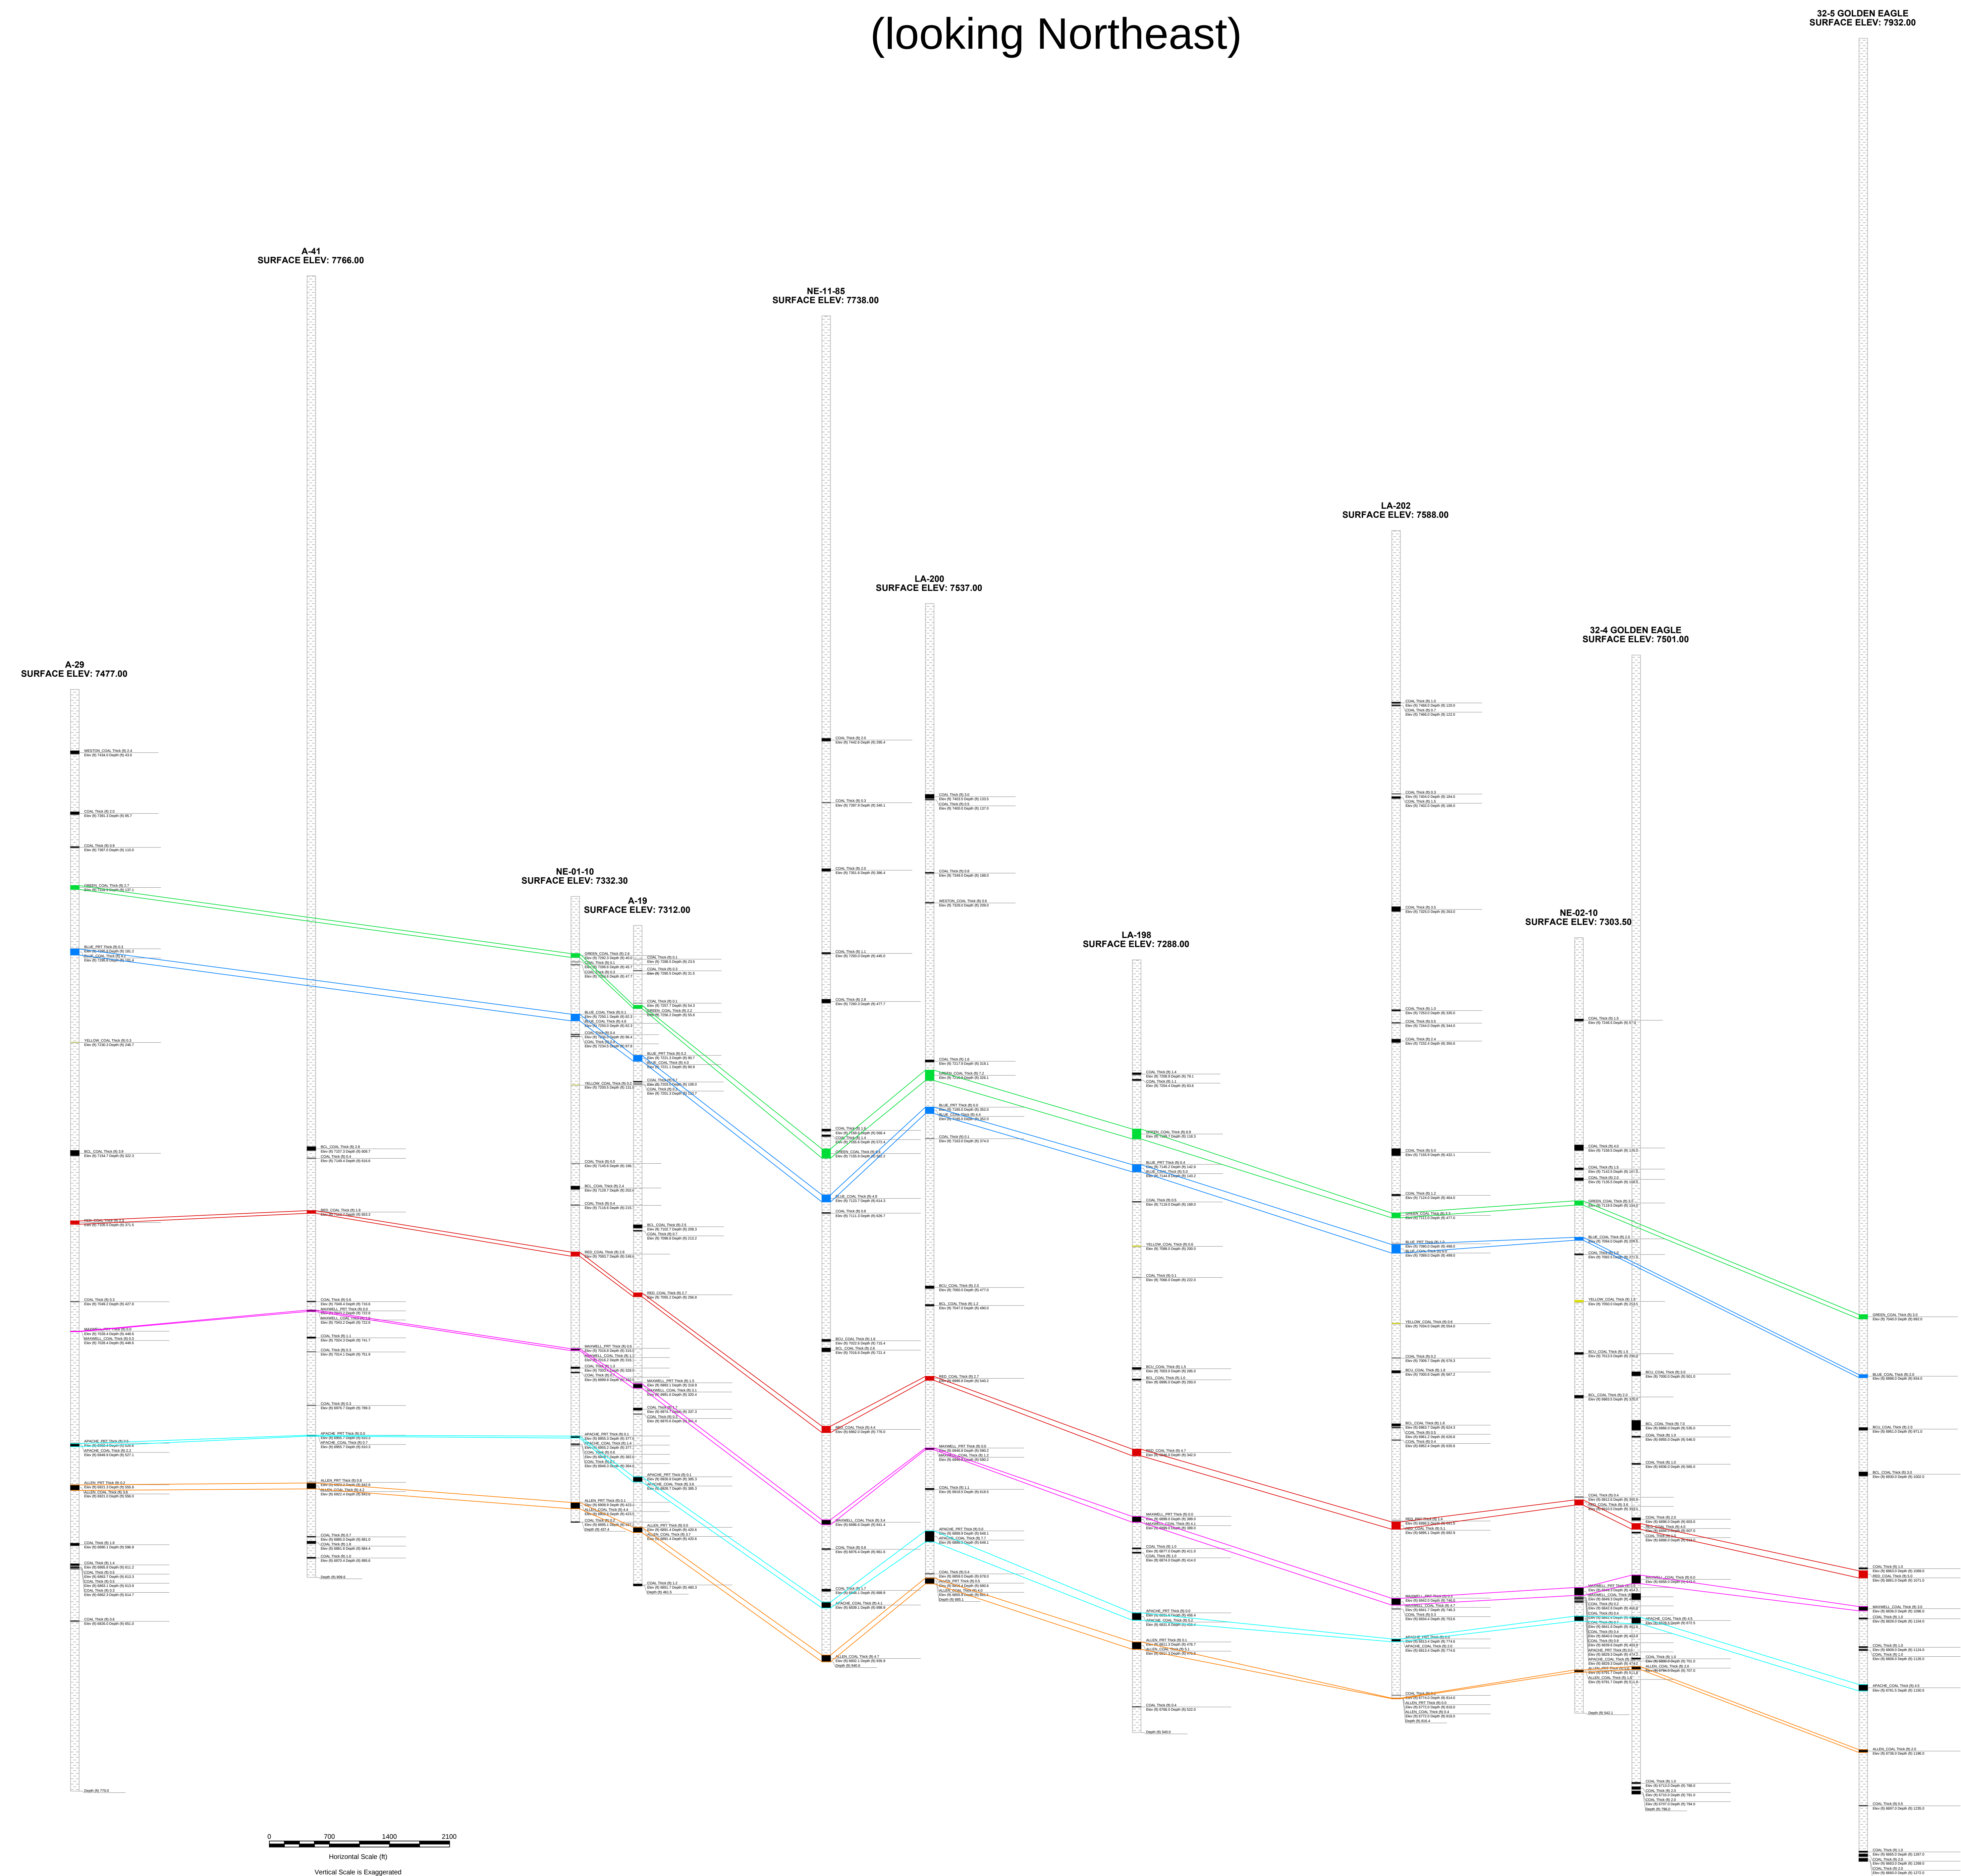

Plan View

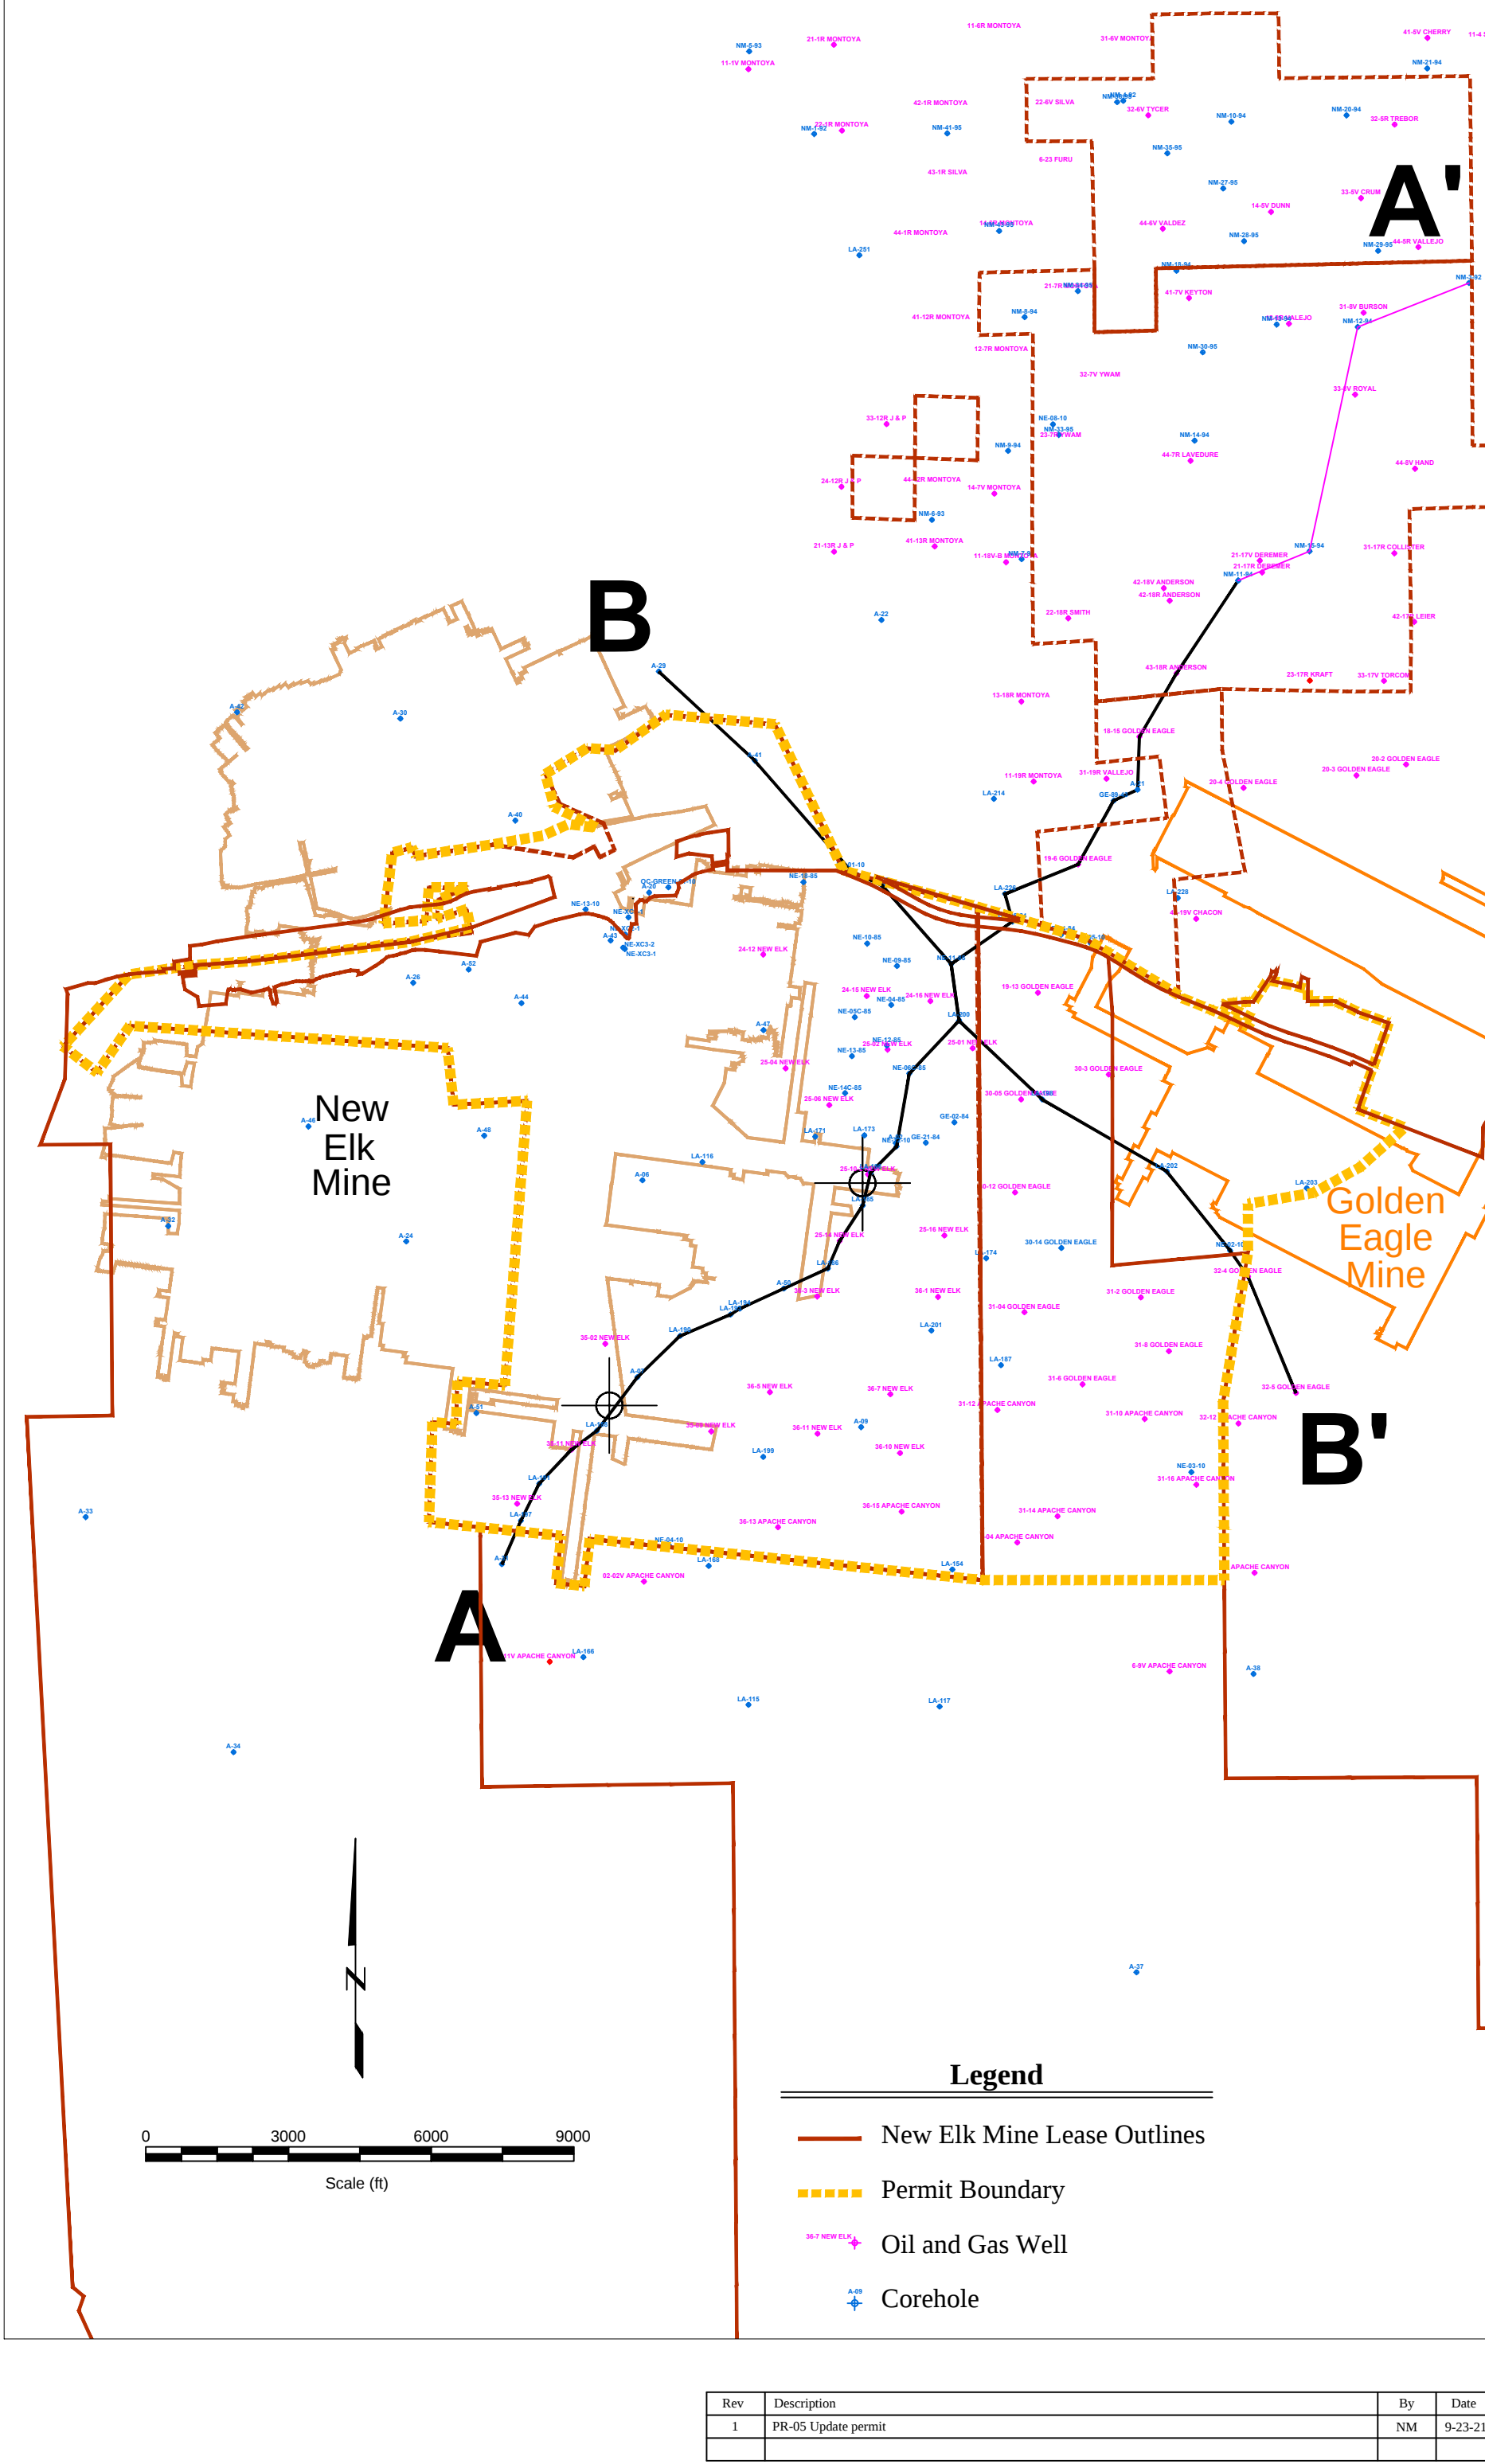

Information presented on this map has been reviewed by me and is accurate to the best of my knowledge and information.