


U.S. HIGHWAY 285

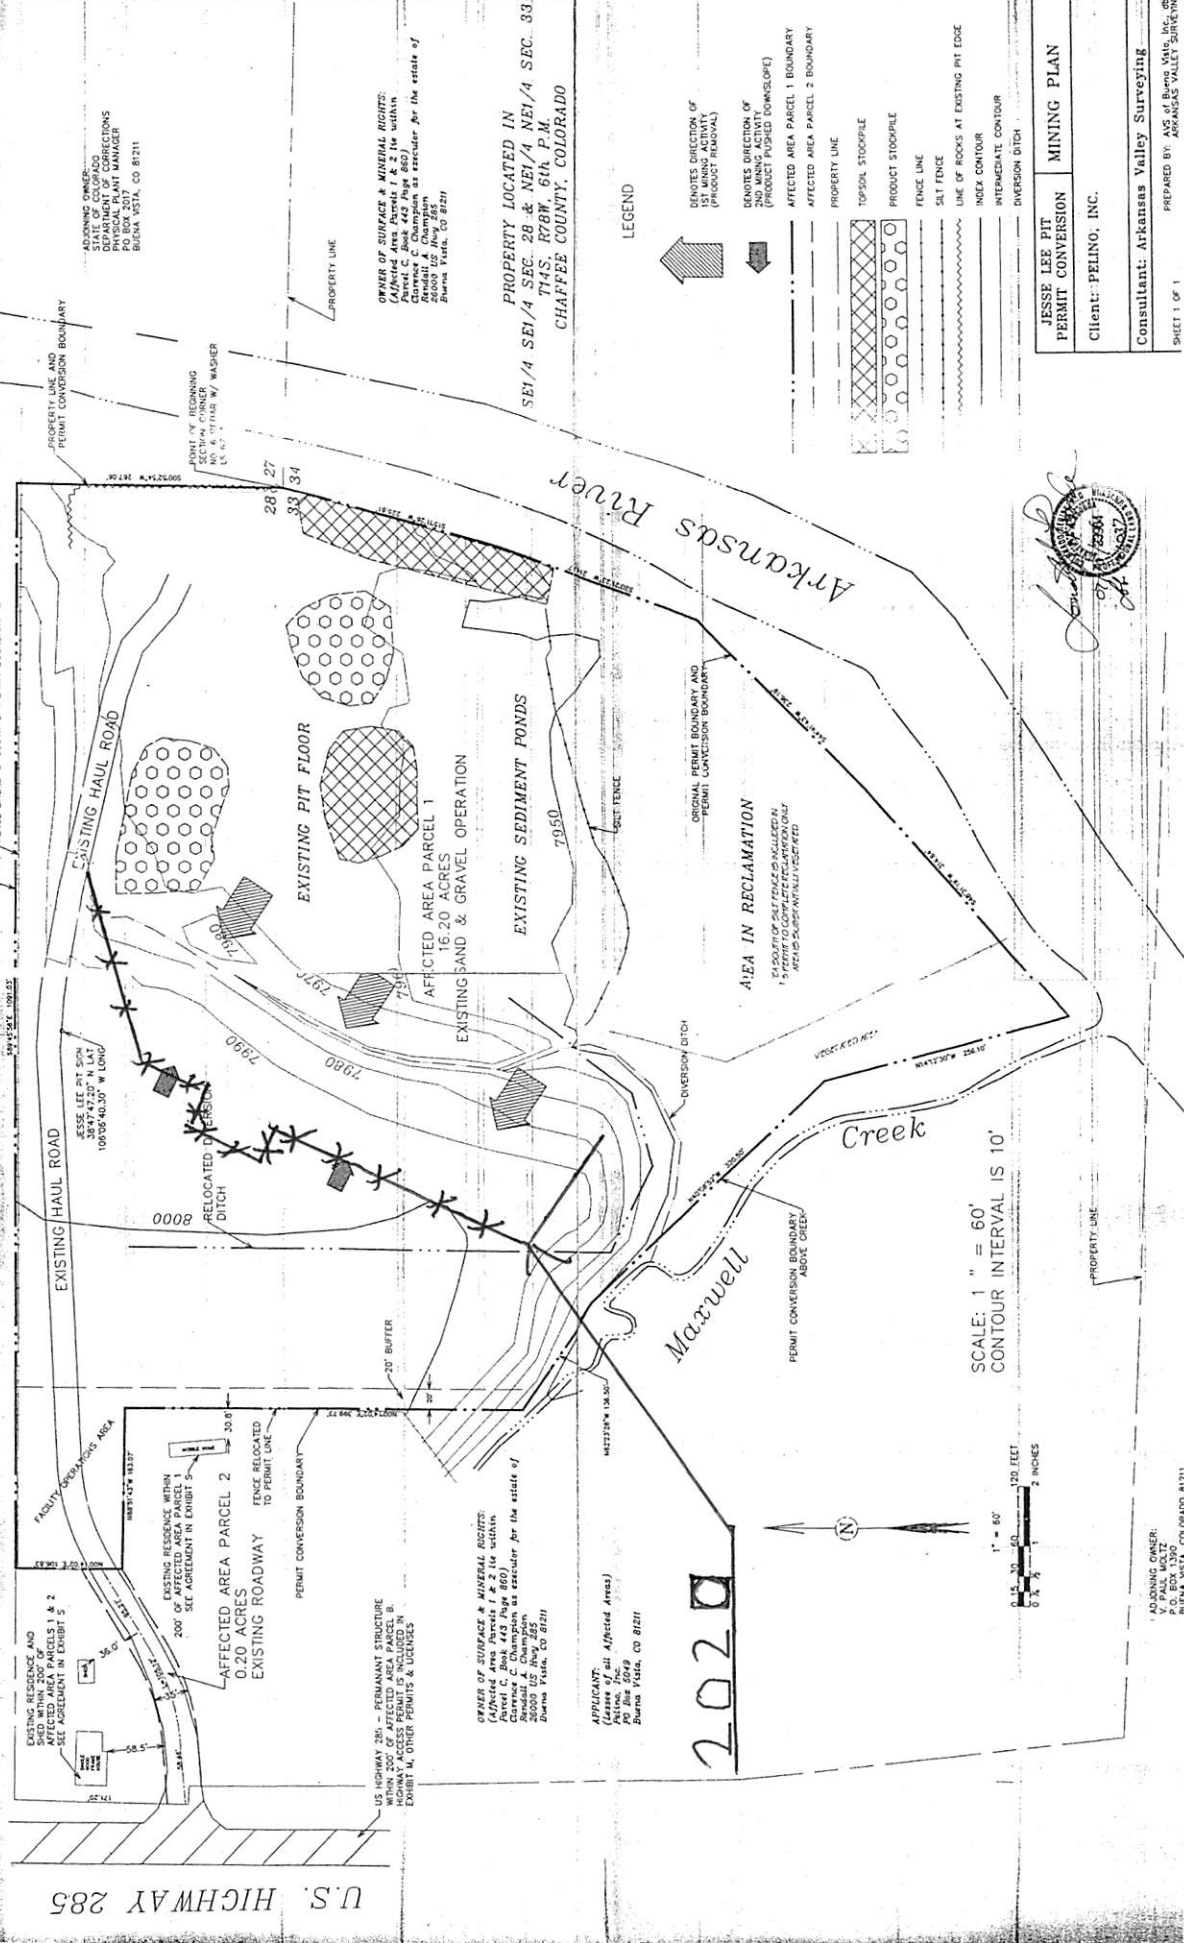

ADJOINING OWNER:
DEPARTMENT OF CORRECTIONS
PHYSICAL PLANT MANAGER
BUENA VISTA, CO 81211

OWNER OF SURFACE & MINERAL RIGHTS:

PROPERTY LOCATED IN
SE 1/4 SEC. 28 & NE 1/4 NE 1/4 SEC. 33
CHAFFEE COUNTY, COLORADO

LEGEND

- ↑ DENOTES DIRECTION OF 1ST MINING ACTIVITY (PRODUCT REMOVAL)
- ↓ DENOTES DIRECTION OF 2ND MINING ACTIVITY (PRODUCT PUSHED DOWN SLOPE)
- AFFECTED AREA PARCEL 1 BOUNDARY
- AFFECTED AREA PARCEL 2 BOUNDARY
- PROPERTY LINE
- TOPSOIL STOOPPLE
- PRODUCT STOOPPLE
- FENCE LINE
- LINE OF ROCKS AT EXISTING PIT EDGE
- INDEX CONTOUR
- INTERMEDIATE CONTOUR
- DIVERSION DITCH

JESSE LEE PIT PERMIT CONVERSION	MINING PLAN
Client: PELINO, INC.	
Consultant: Arkansas Valley Surveying	
PREPARED BY: AVE of Buena Vista, Inc. 48	
SHEET 1 OF 1	



SCALE: 1" = 60'
CONTOUR INTERVAL IS 10'



OWNER OF SURFACE & MINERAL RIGHTS:

APPLICANT:
(Lessee of all Affected Areas)
PO Box 5549
Buena Vista, CO 81211

ADJOINING OWNER:
V. PALL MOLTZ
BUENA VISTA, CO 81211