


Note: The permit boundary(bright green line) is approximate. This map should not be relied upon to accurately identify the permit boundary, or the dimensions of illustrated structures or reclaimed areas which are part of this Annual Report.

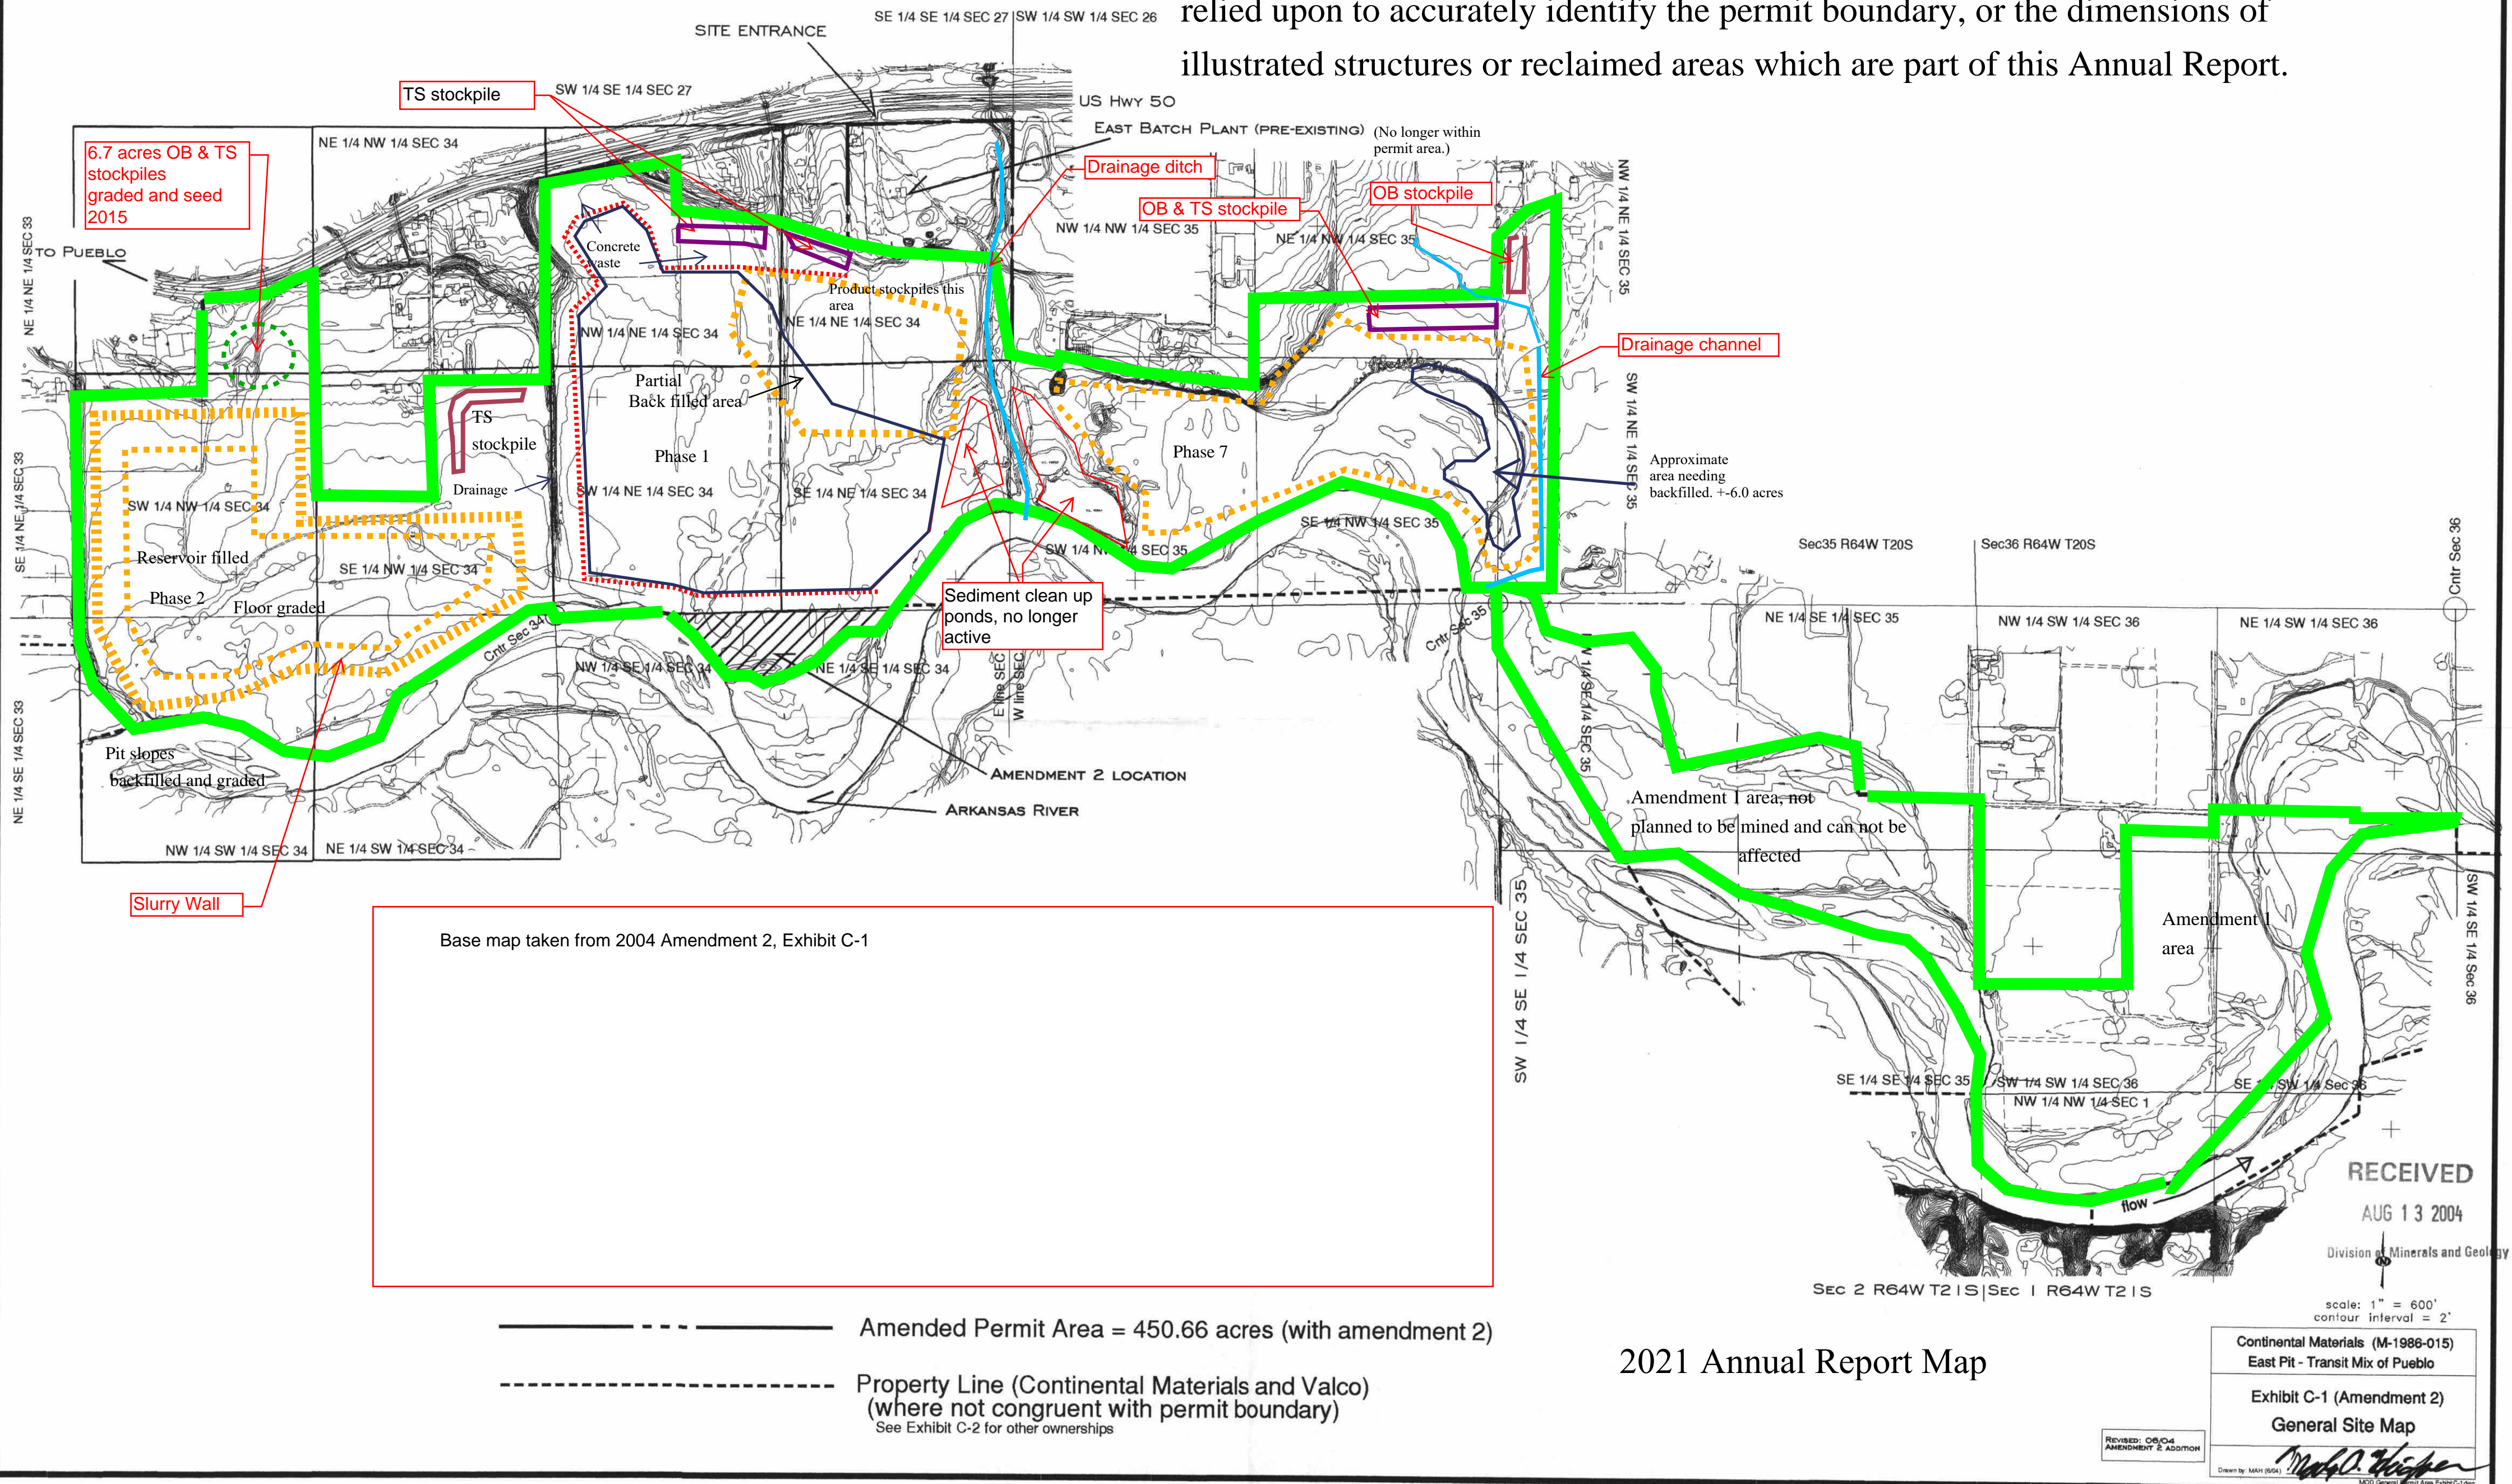

2021 Annual Report Map

Permit #: **M-1986-015** Confidential?: **N**
Class: **Revision** Type/Seq.: **AM-2**
From: **Continental Materials Corp** To: **DMG**
Doc. Name: **EXH C-1 General Site Map**
Date: **08/13/2004**
Specialist: **BMK**