

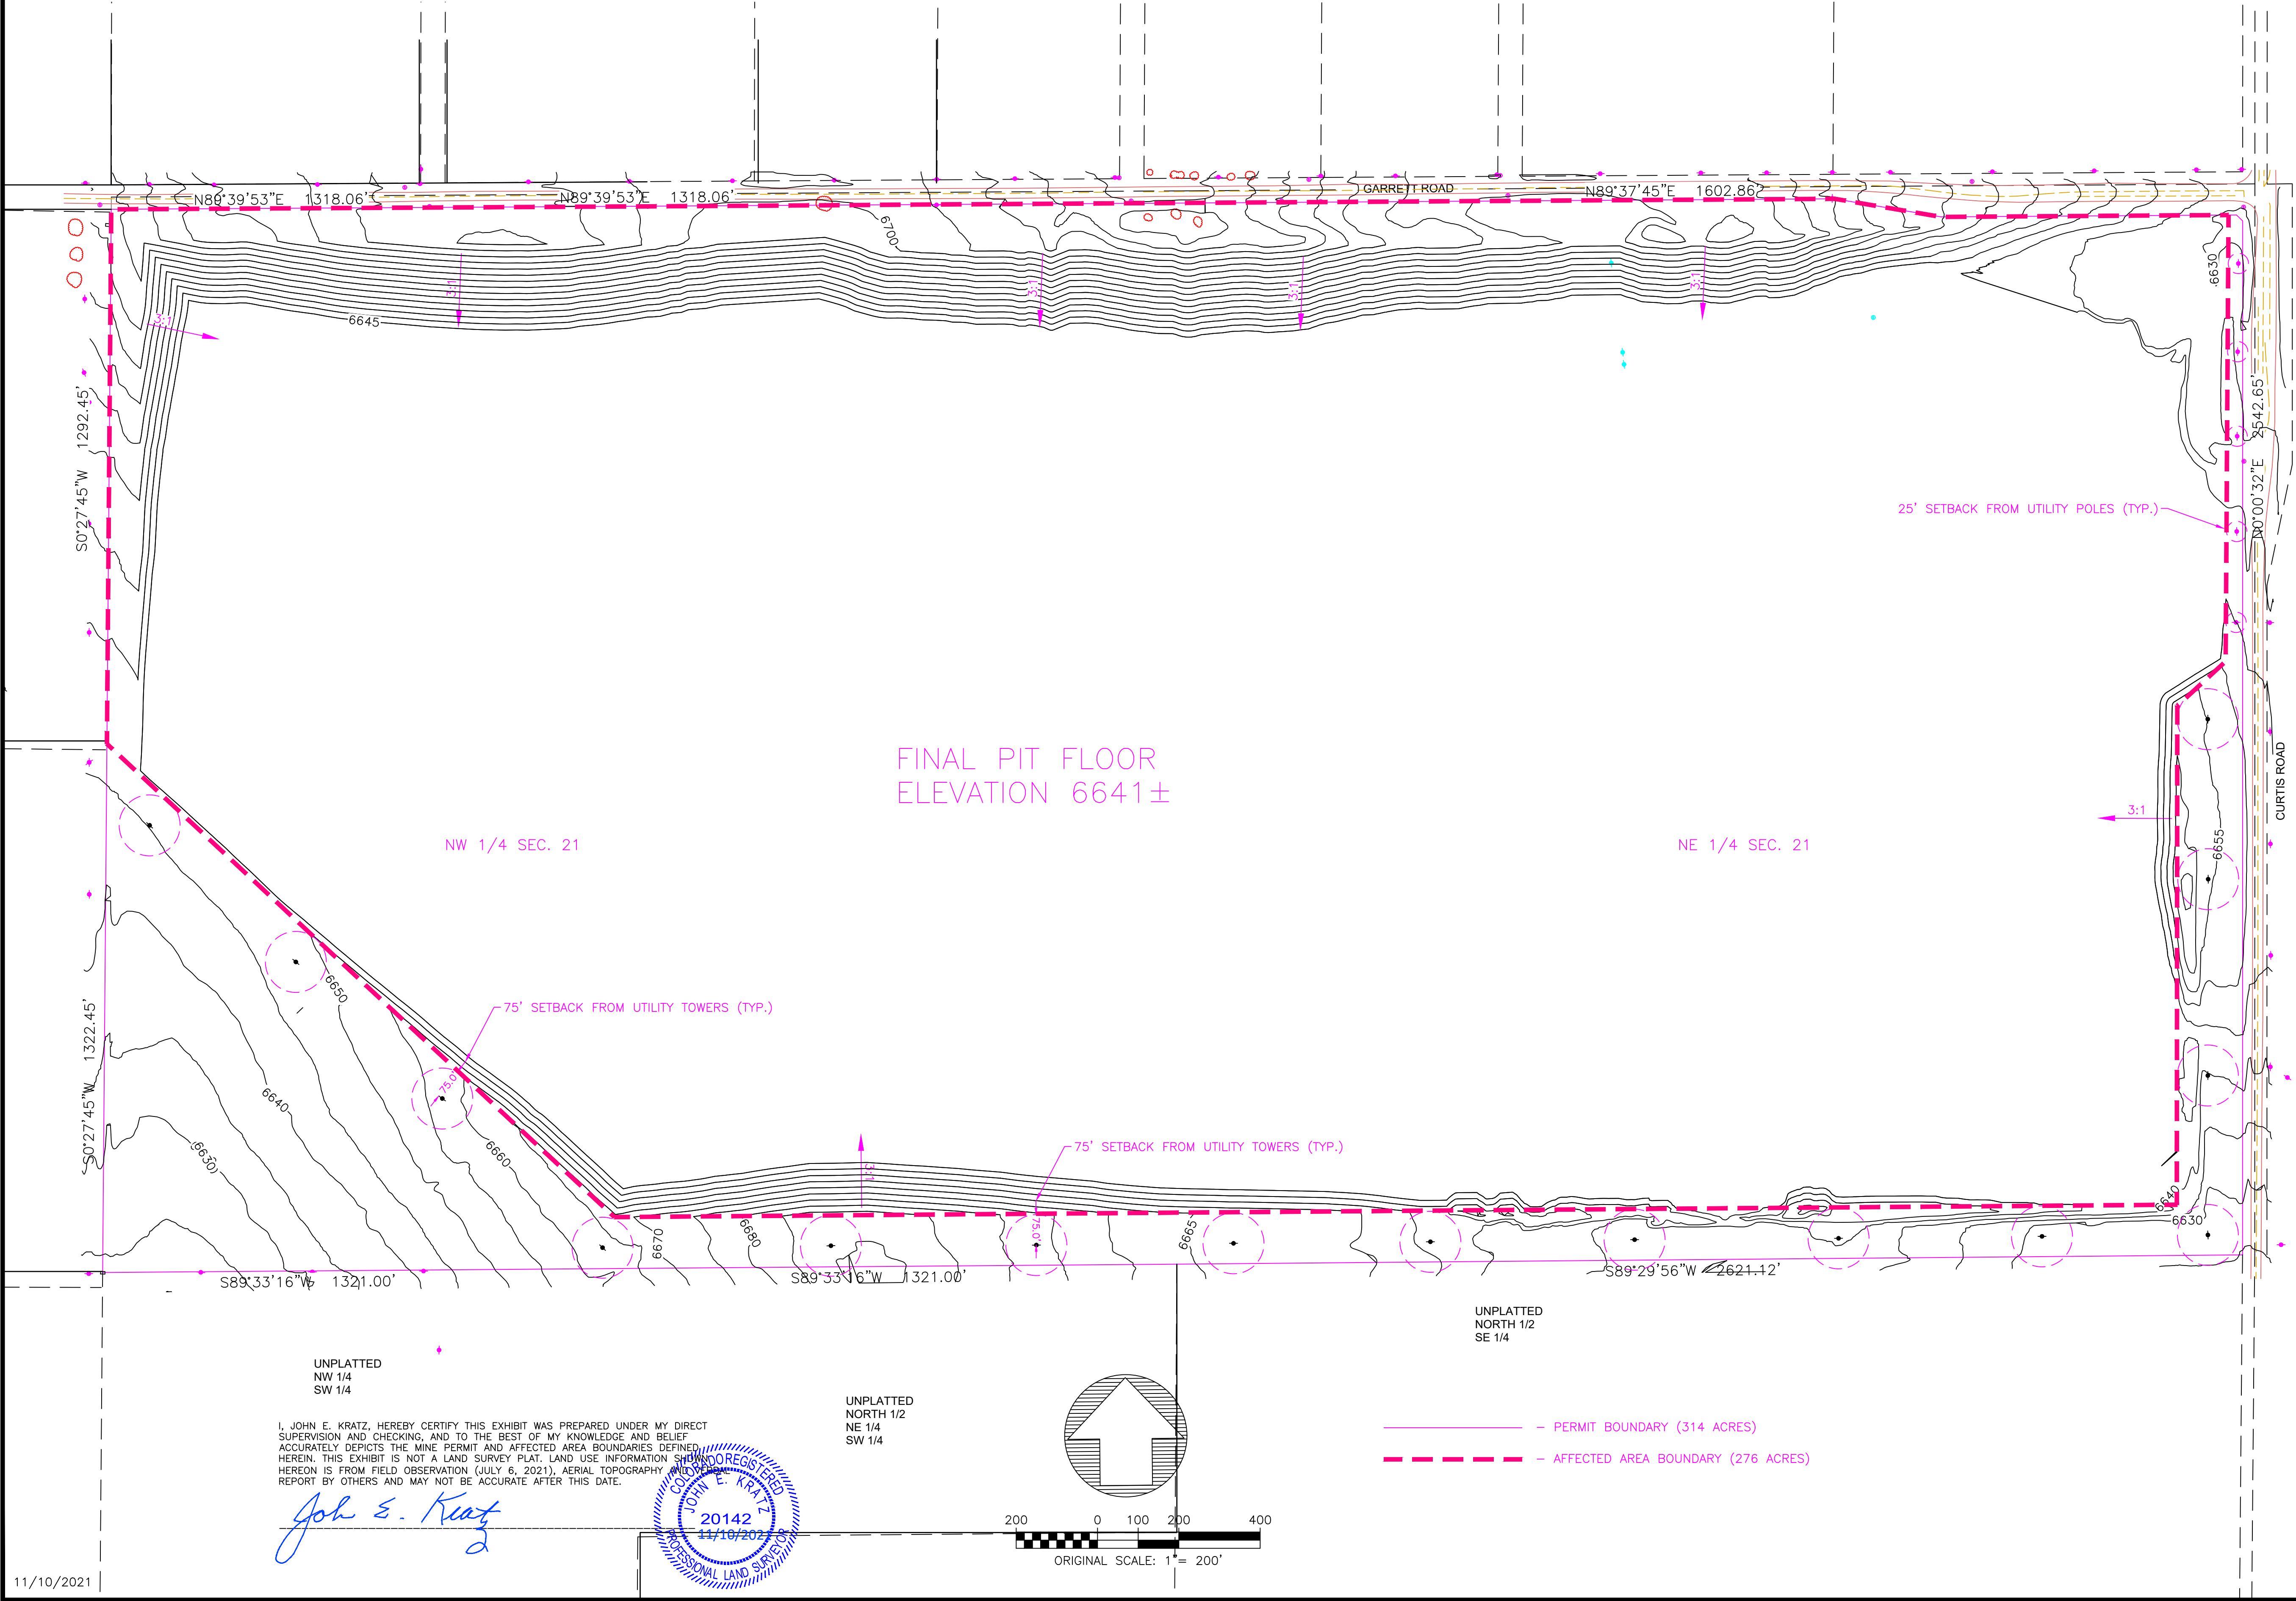


EXHIBIT F
RECLAMATION PLAN MAP - SOLBERG PIT
SECTION 21, TOWNSHIP 13 SOUTH, RANGE 64 WEST
OF THE 6TH P.M.
EL PASO COUNTY, COLORADO

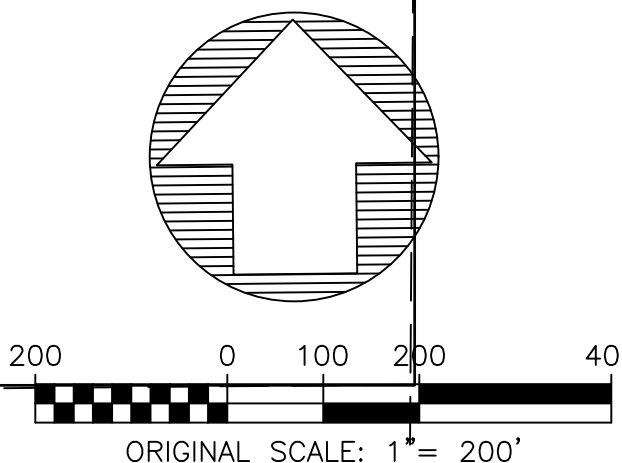

I, JOHN E. KRATZ, HEREBY CERTIFY THIS EXHIBIT WAS PREPARED UNDER MY DIRECT SUPERVISION AND CHECKING, AND TO THE BEST OF MY KNOWLEDGE AND BELIEF ACCURATELY DEPICTS THE MINE PERMIT AND AFFECTED AREA BOUNDARIES DEFINED HEREIN. THIS EXHIBIT IS NOT A LAND SURVEY PLAT. LAND USE INFORMATION SHOWN HEREON IS FROM FIELD OBSERVATION (JULY 6, 2021), AERIAL TOPOGRAPHY AND A REPORT BY OTHERS AND MAY NOT BE ACCURATE AFTER THIS DATE.

John E. Kratz

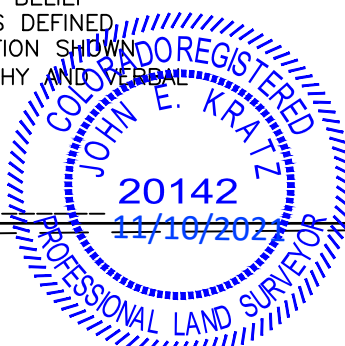

- FIRE
- UPHOLE
- MANHOLE
- SIGN
- UPHOLE
- FENCE
- MISC
- TOWER
- PILE
- CULVERT
- ROCK
- IRRIGATION
- MAILBOX
- TREE
- TRAFFIC
- RIP-RAP
- POLE-ANCHOR

REVISIONS			
NO.	DATE	BY	
1	10/26/21	JEK	REVISE PLAN TITLE
2	11/01/21	JEK	POLE SETBACKS, 3:1 SLOPES MOVED
3	11/09/21	JEK	AFFECTED AREA BOUNDARY
4	11/10/21	JEK	AFFECTED AREA BOUNDARY

SCALE VERIFICATION
BAR IS 1" = 200' ON ORIGINAL DRAWING
IF NOT ONE INCH ON THIS SHEET, ADJUST SCALES ACCORDINGLY.

REUSE OF DOCUMENT
THIS EXHIBIT IS CERTIFIED ONLY TO THE PARTIES NAMED HEREON AND REMAINS THE PROPERTY OF RED ROCK LAND SURVEYS, INC. ANY REUSE OF THIS EXHIBIT FOR ANY OTHER PROJECT OR FOR ANY OTHER PURPOSE WITHOUT THE WRITTEN CONSENT OF RED ROCK LAND SURVEYS, INC. IS PROHIBITED. CORRECT THIS PLAT SHOULD NEW OR UNDISCOVERED FACTS EMERGE. USE OF THIS PLAT BY OTHER THAN CERTIFICATE HOLDER IS AT YOUR OWN RISK.

PREPARED FOR: PIONEER LANDSCAPING MATERIALS, INC.
RECLAMATION PLAN MAP
SOLBERG GRAVEL, LLC
13745 GARRETT ROAD
PEYTON, CO 80831