



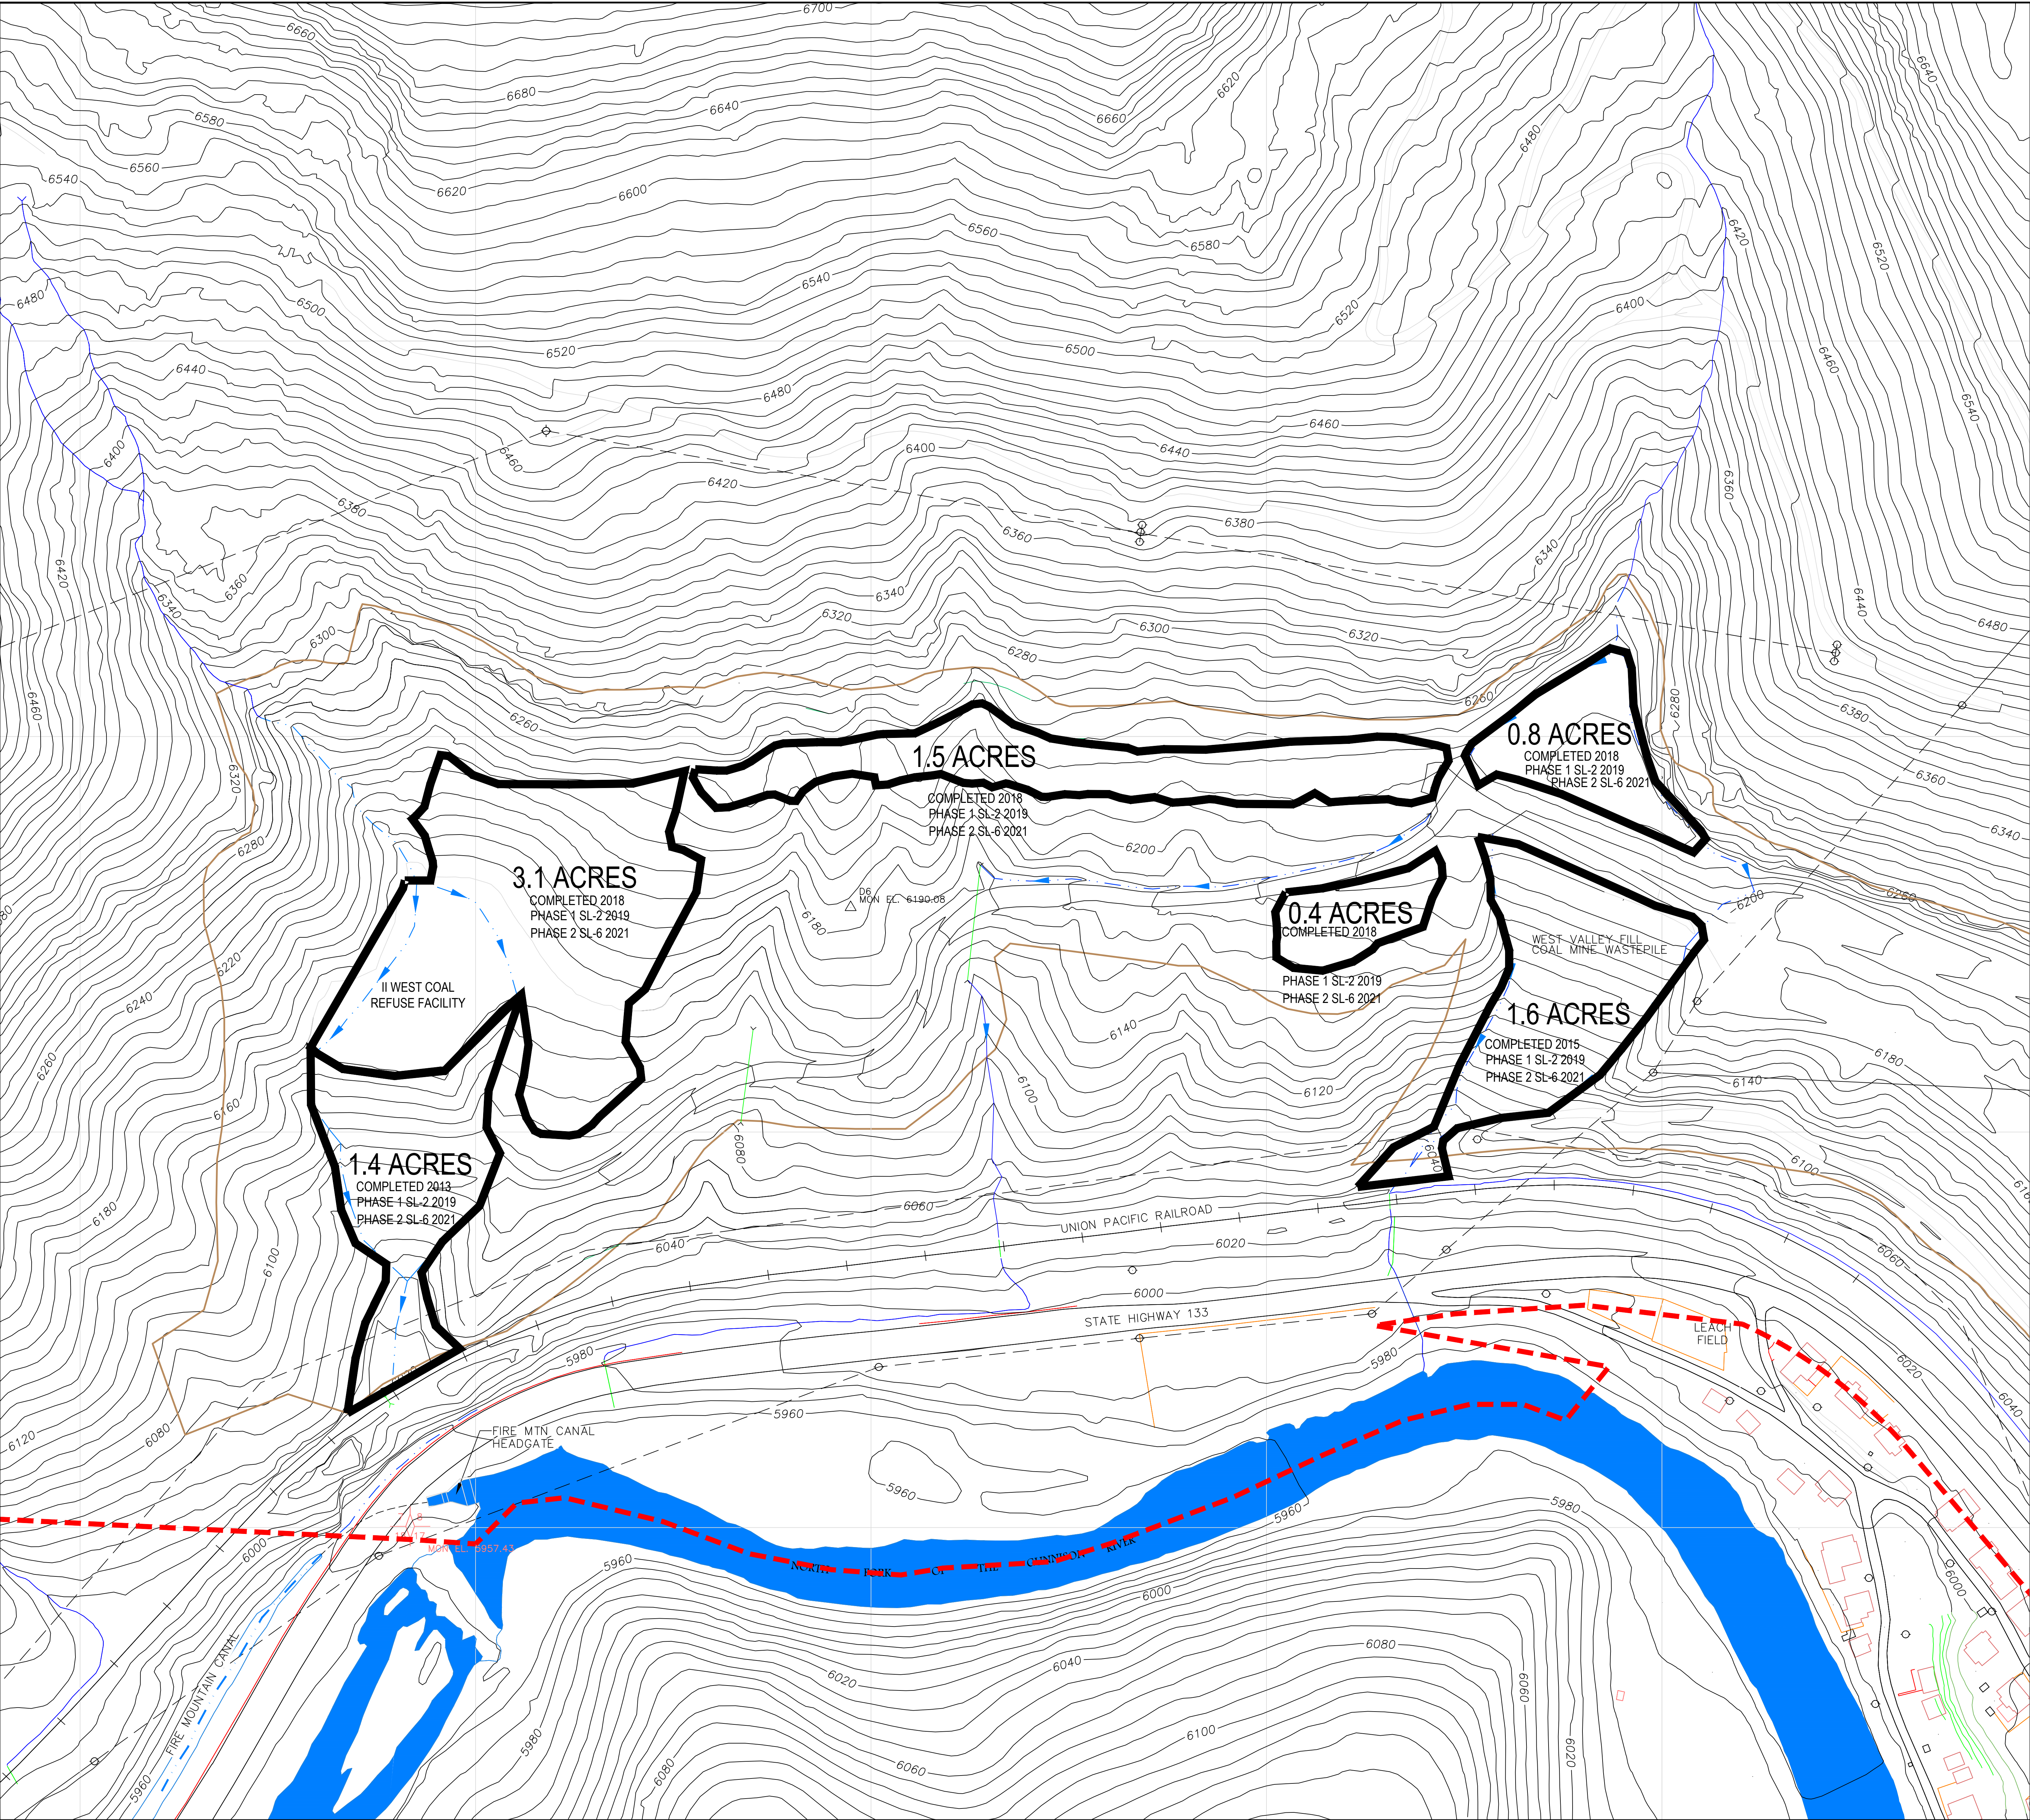

LEGEND

- STREAM
- CULVERT
- CHANNELS
- POWER LINE
- GRAVEL ROAD
- RAILROAD
- DISTURBANCE BOUNDARY
- Permit Boundary
- EXISTING TOPOGRAPHY

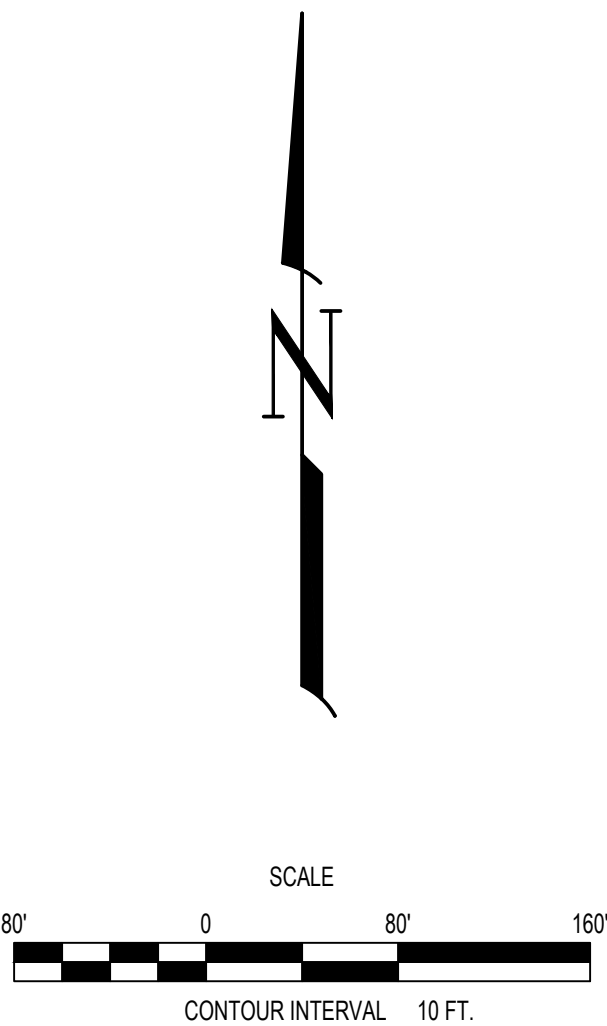

0	SL6 VERSION 1	11/10/2021		DAS																				
REV. NO.	REVISIONS	DATE	DESIGN BY	DRAWN BY	CHECKED AND REVIEWED BY																			
OXBOW Mining, Inc. Elk Creek Mine P.O. Box 535 Someset, CO. 81434																								
PROJECT: SANBORN CREEK AND ELK CREEK MINES (C1981022)																								
DRAWING TITLE: SURETY RELEASE 6 (SL6) WEST VALLEY I AND II AREAS																								
 <table><tr><td>Sheet</td><td>2</td><td>Of</td><td>2</td><td>Sheets</td></tr><tr><td>SCALE:</td><td colspan="4">DRAWING No.</td></tr><tr><td>As Shown</td><td colspan="4"></td></tr></table>										Sheet	2	Of	2	Sheets	SCALE:	DRAWING No.				As Shown				
Sheet	2	Of	2	Sheets																				
SCALE:	DRAWING No.																							
As Shown																								