



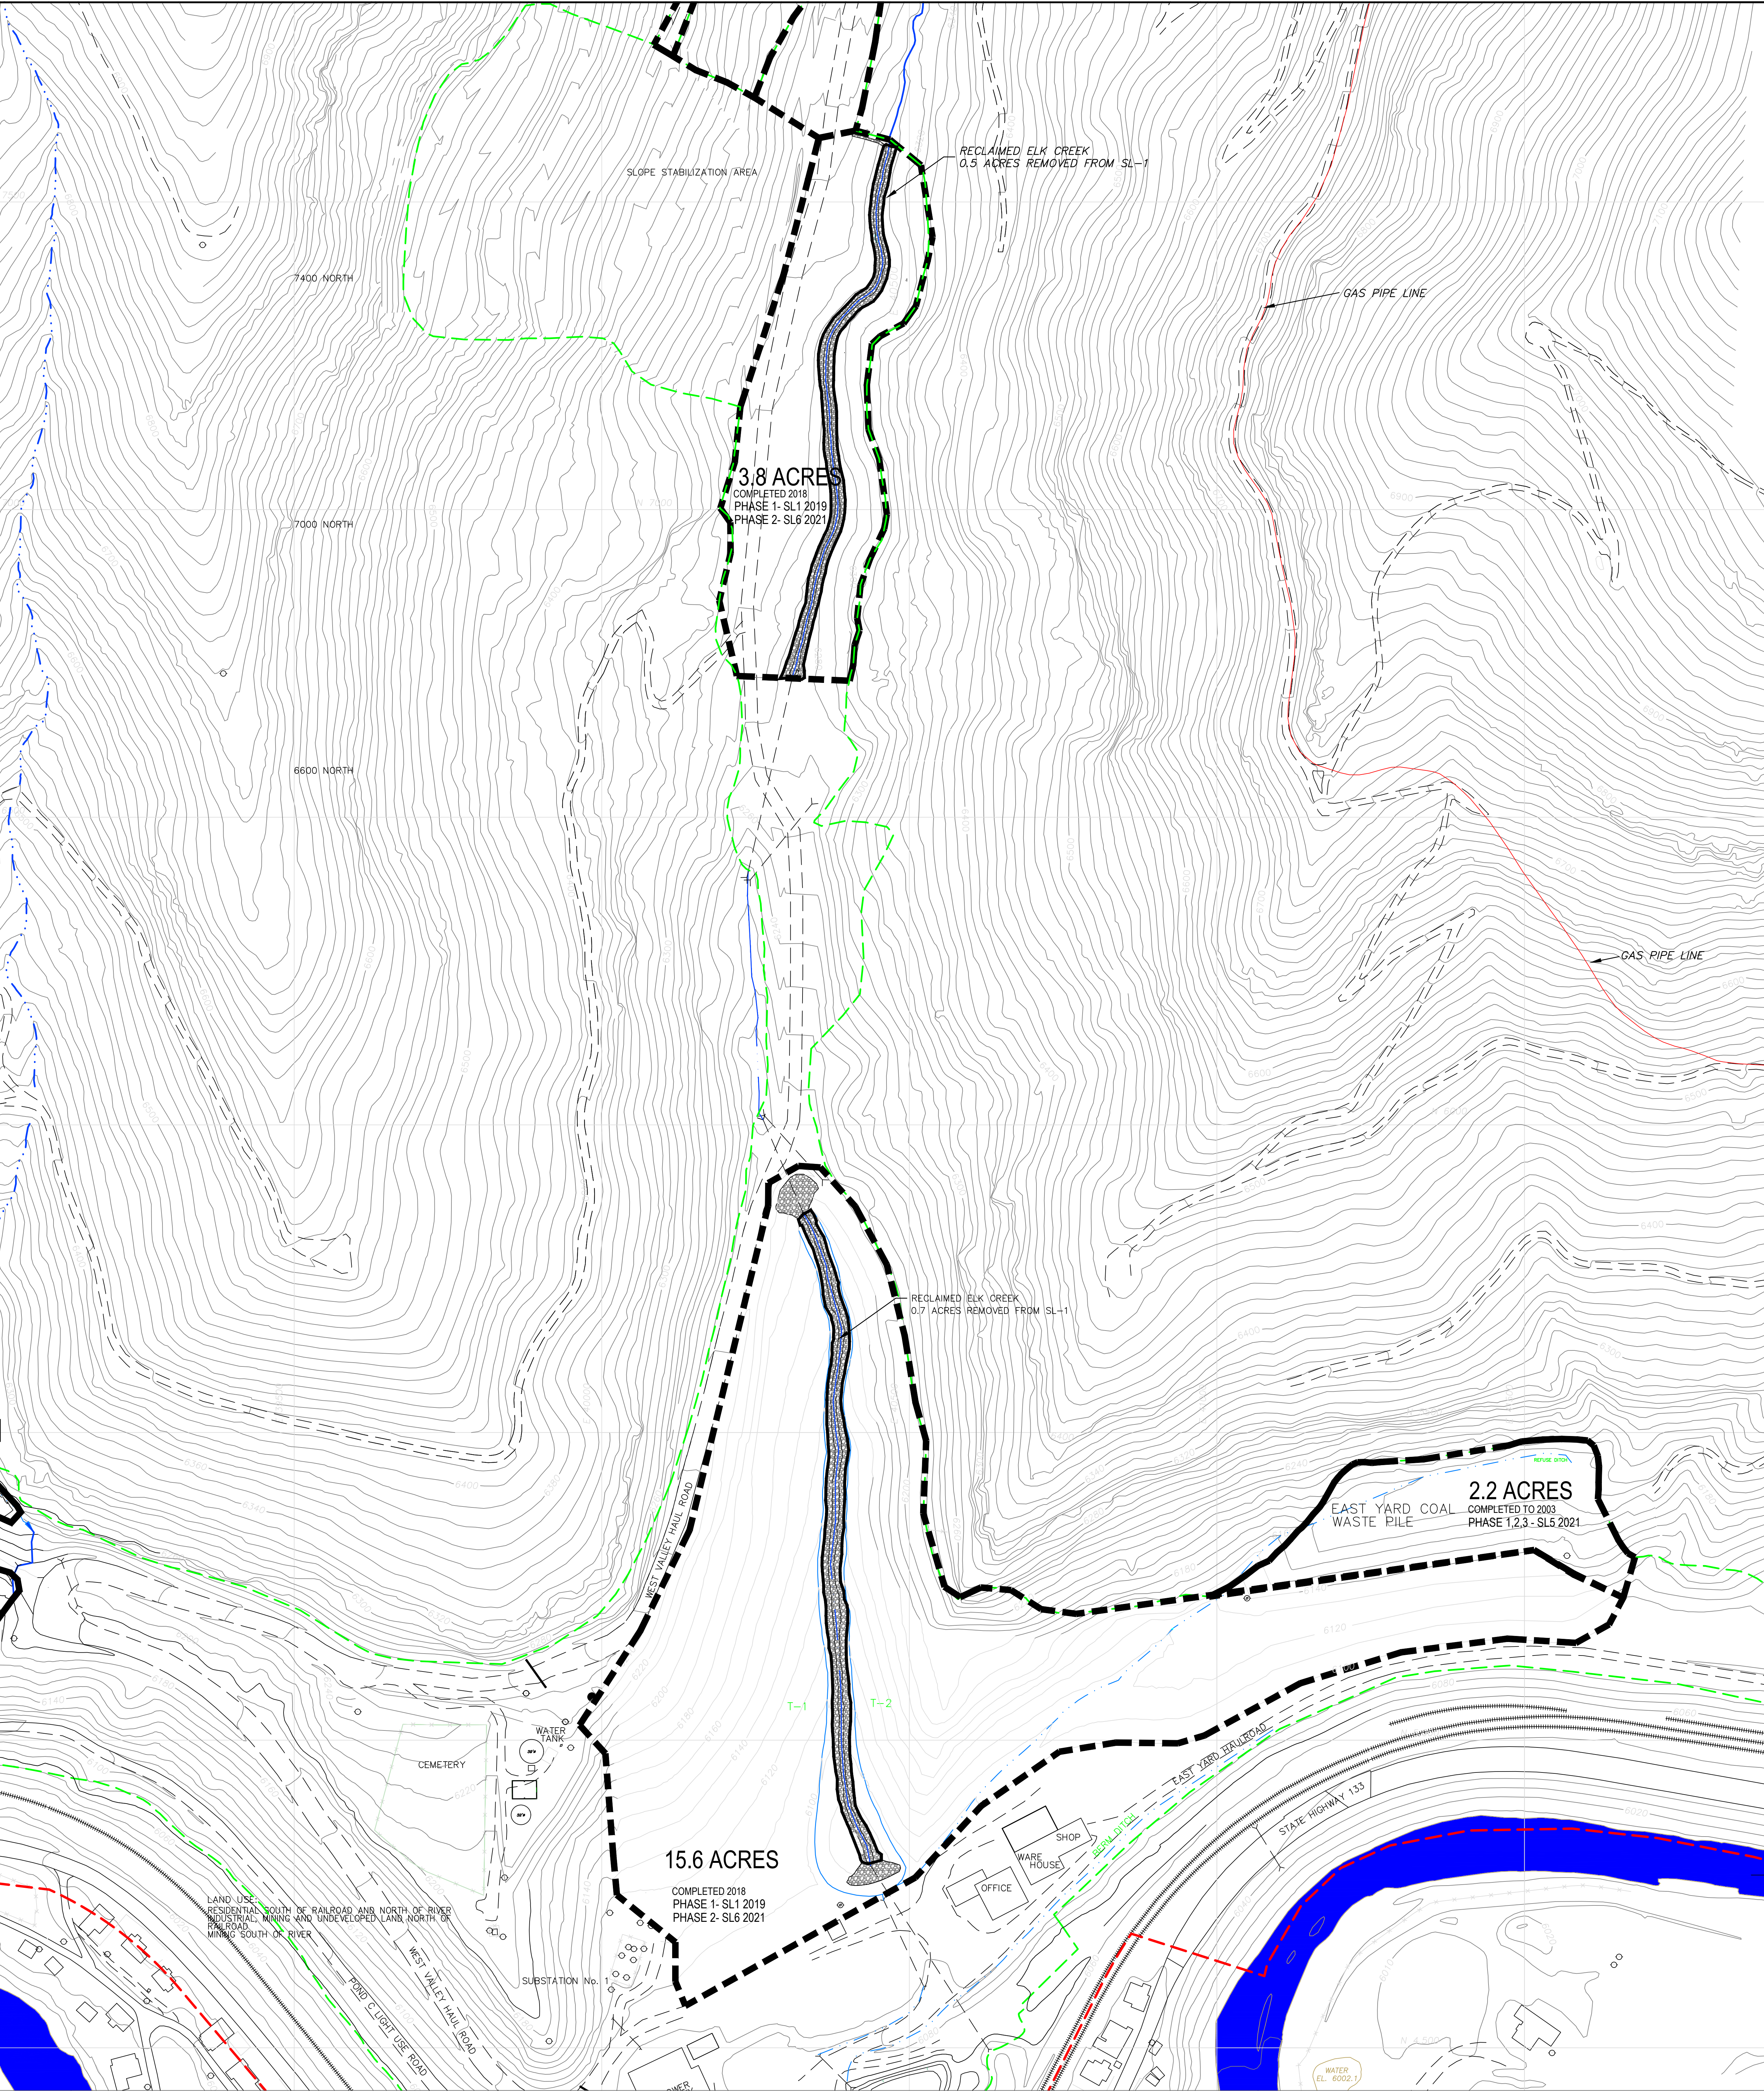

LEGEND

- PERMIT BOUNDARY
- DISTURBANCE AREA BOUNDARY
- DITCH
- ⋈

CULVERT
- STREAM
- UNPAVED ROAD
- PAVED ROAD
- EXISTING TOPOGRAPHY
- POST MINE TOPOGRAPHY

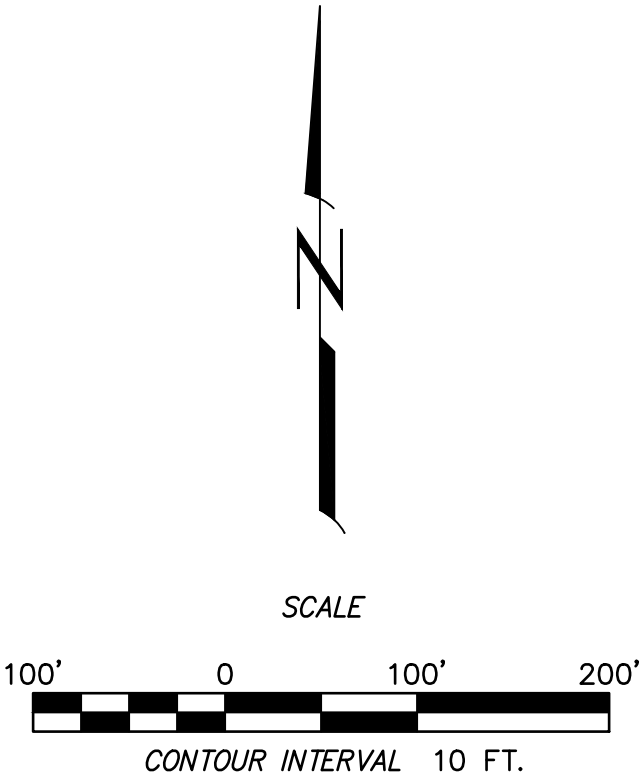

1	SL6 VERSION 1	11/19/21	DAS		
0	REMOVE 2' PERIMETER AROUND CREEK	6/14/2019	DAS		
REV	REVISIONS	DATE	DESIGN BY	DRAWN BY	REVIEWED AND SIGNED BY

P.O. Box 535
Somerset, CO. 81434

PROJECT:
SANBORN CREEK & ELK CREEK MINES (C1981022)

DRAWING TITLE:
SURETY RELEASE 6 (SL6)
ELK CREEK MID AND LOWER PAD

Sheet 1 Of 2 Sheets
SCALE:
AS SHOWN

DRAWING No.