



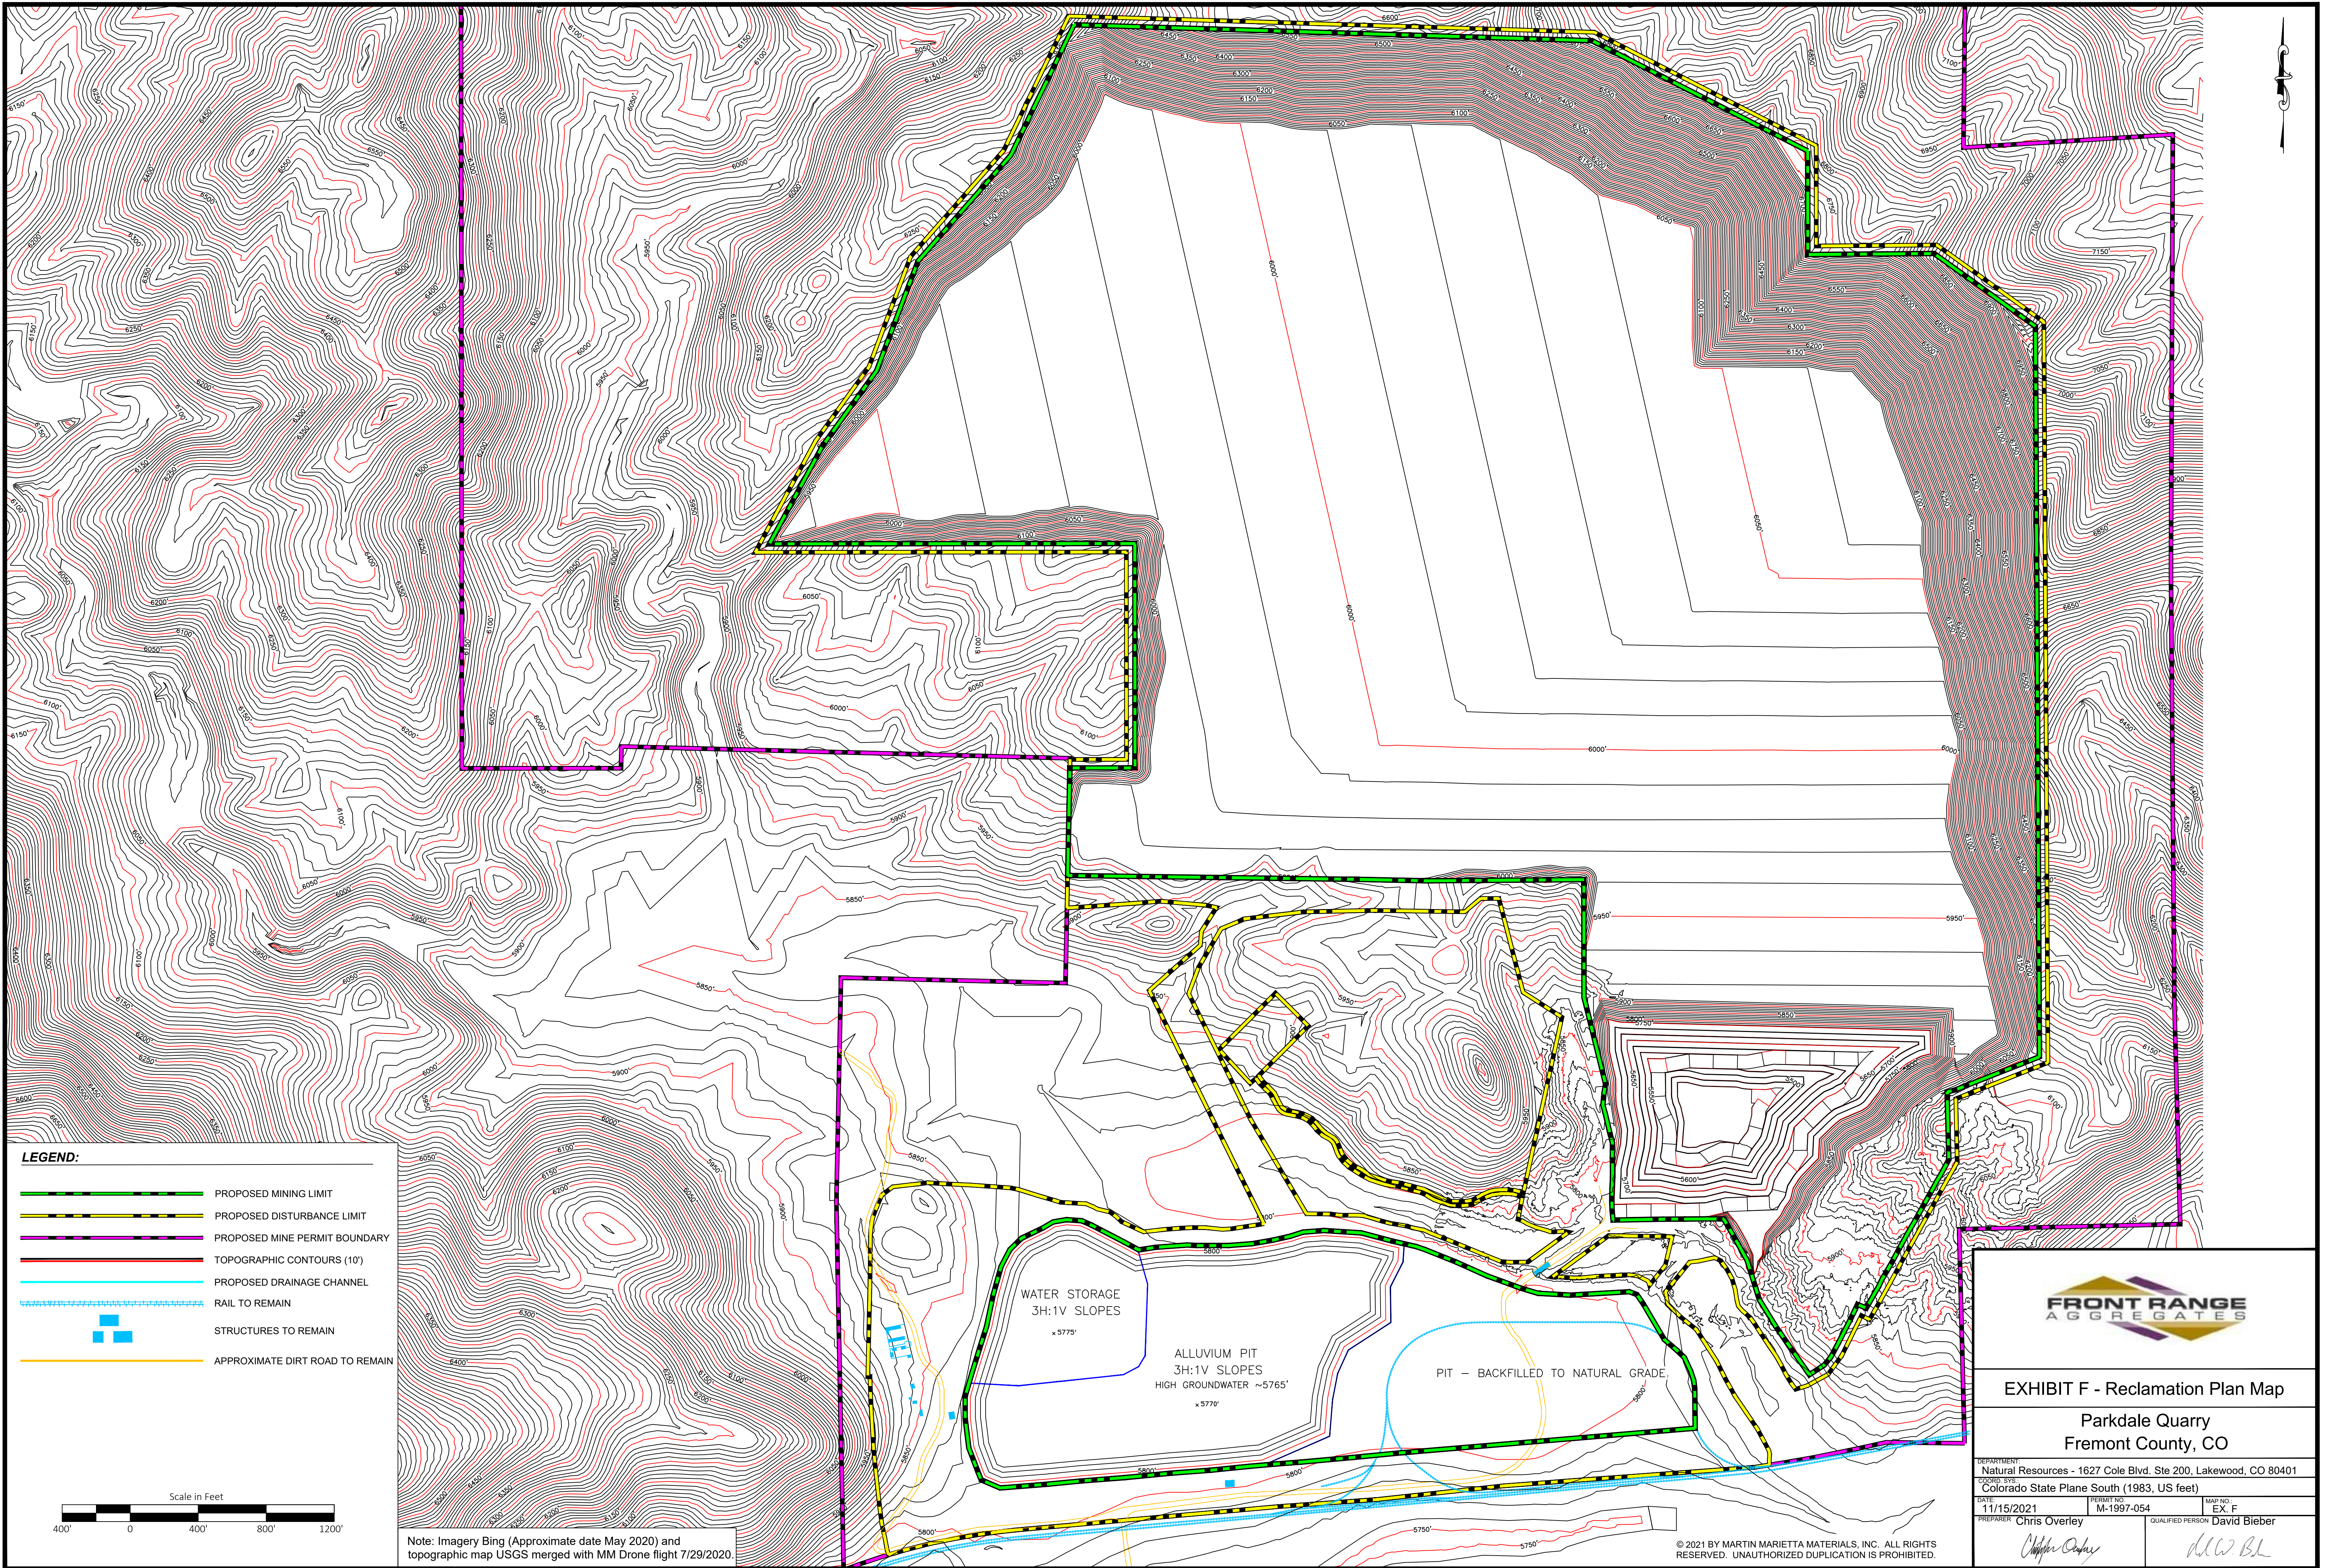

- LEGEND:**
- PROPOSED MINING LIMIT
 - PROPOSED DISTURBANCE LIMIT
 - PROPOSED MINE PERMIT BOUNDARY
 - TOPOGRAPHIC CONTOURS (10')
 - PROPOSED DRAINAGE CHANNEL
 - RAIL TO REMAIN
 - STRUCTURES TO REMAIN
 - APPROXIMATE DIRT ROAD TO REMAIN

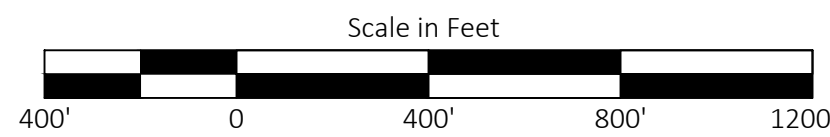

Note: Imagery Bing (Approximate date May 2020) and topographic map USGS merged with MM Drone flight 7/29/2020.

WATER STORAGE
3H:1V SLOPES
x 5775'

ALLUVIUM PIT
3H:1V SLOPES
HIGH GROUNDWATER ~5765'
x 5770'

PIT - BACKFILLED TO NATURAL GRADE



EXHIBIT F - Reclamation Plan Map

**Parkdale Quarry
Fremont County, CO**

DEPARTMENT Natural Resources - 1627 Cole Blvd. Ste 200, Lakewood, CO 80401		
COLORADO STATE PLANE SOUTH (1983, US FEET)		
DATE 11/15/2021	PERMIT NO. M-1997-054	MAP NO. EX. F
PREPARED BY Chris Overlay		QUALIFIED PERSON David Bieber

© 2021 BY MARTIN MARIETTA MATERIALS, INC. ALL RIGHTS RESERVED. UNAUTHORIZED DUPLICATION IS PROHIBITED.