


Timnath Connell Pit Permit M-1999-050



2021 Activity

- No Mining Occurred in 2020
- Sales Continue from existing stockpiles and Recycled Concrete and Asphalt
- Reclamation activities - Backfill continues in previously mined areas mined from 2007 - 2010 (East side of Pit)
- Weed Control activities - Mowed entire property 3 times - Weed spray 2 times in areas inaccessible with mower using 2-4-D Product Curtail
- Technical Revision 6 Approved - Allows Roadway to be built through the Pit. I-25 Project is taking away the existing CDOT frontage road. Property annexed by the Town of Timnath. Provides safety access (Fire, Police and ambulance etc.) to Timnath controlled commercial property.

Area left to be mined.
Approx. 36 acres, 580,250 cubic yards of gravel.

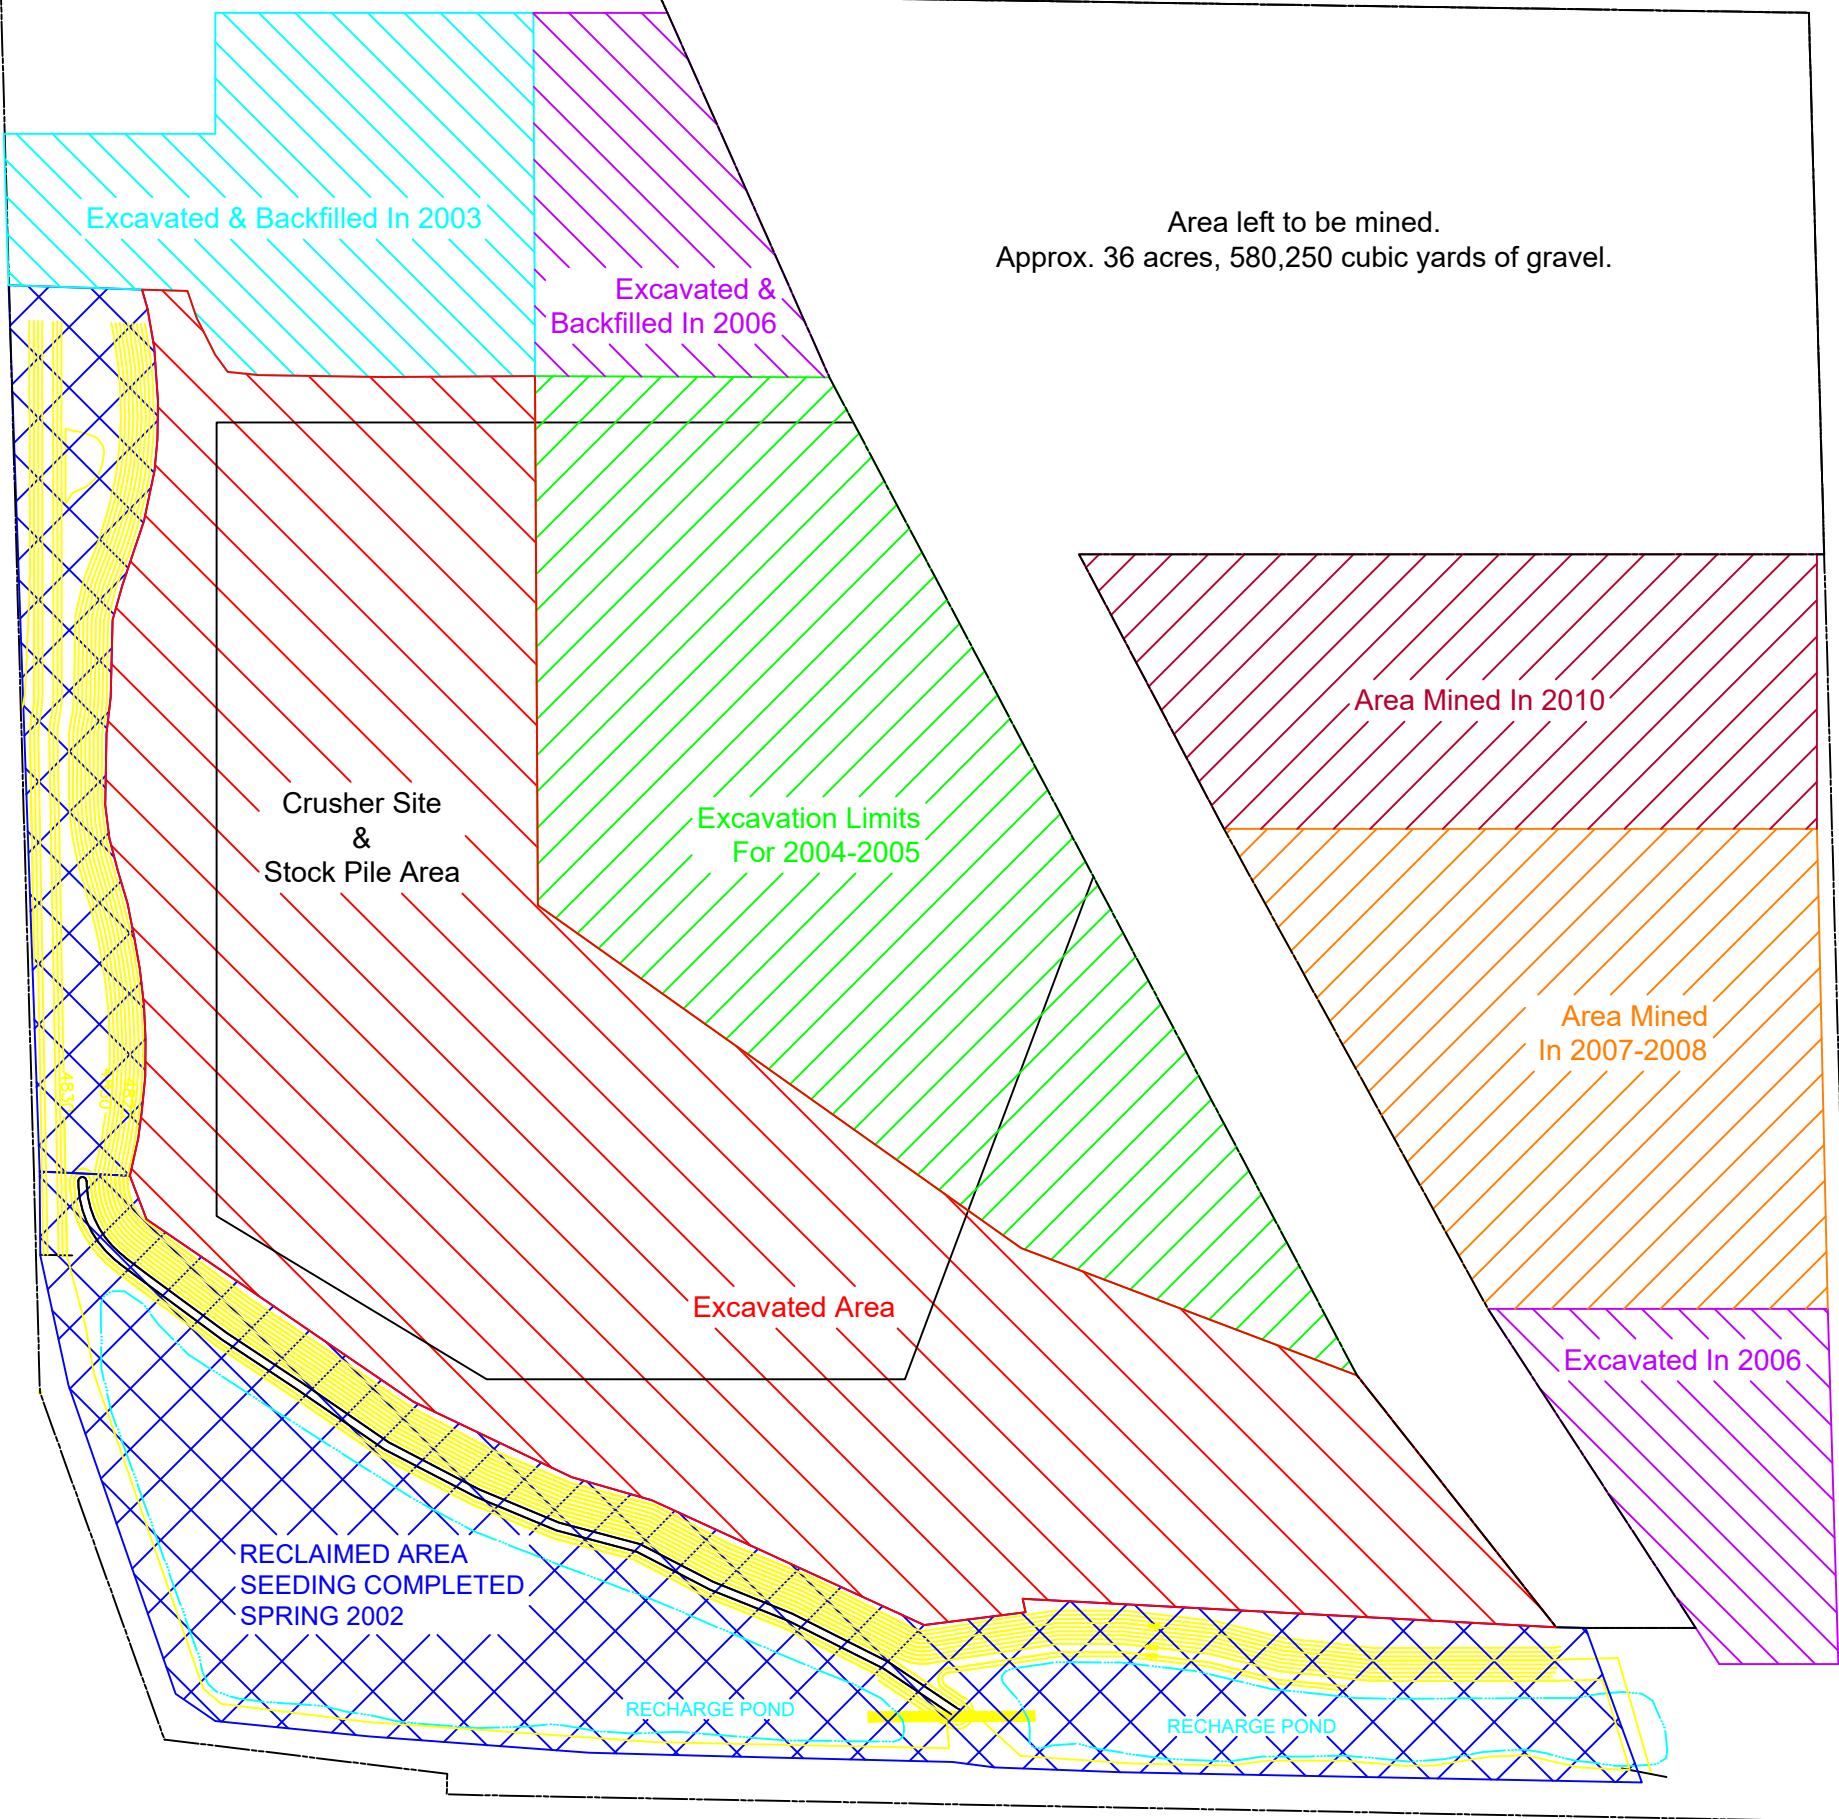

CONNELL RESOURCES, INC.
7785 Highland Meadows Parkway, Suite 100
Fort Collins, Co 80528
PHONE: 970-223-3151 FAX: 970-223-3191

Scale: 1"=280'

General Notes		No.	Revision	Date
Project:		Annual Report Map Timnath Connell Pit		
Date:		December 9, 2021		
Sheet Number:		1	Number of Sheets:	
			1	

File: I:\timnath\2021\Annual Report Map\Timnath Connell Pit\Timnath Connell Pit.dwg Plot Date: 11/24/2021 10:06 AM
Plot Scale: 1"=280' Plot Size: 11x17" Plot Orientation: Landscape Plot Color: Black Plot Lineweight: 0.25 Plot Font: Arial Plot Style: Timnath Connell Pit.dwt