


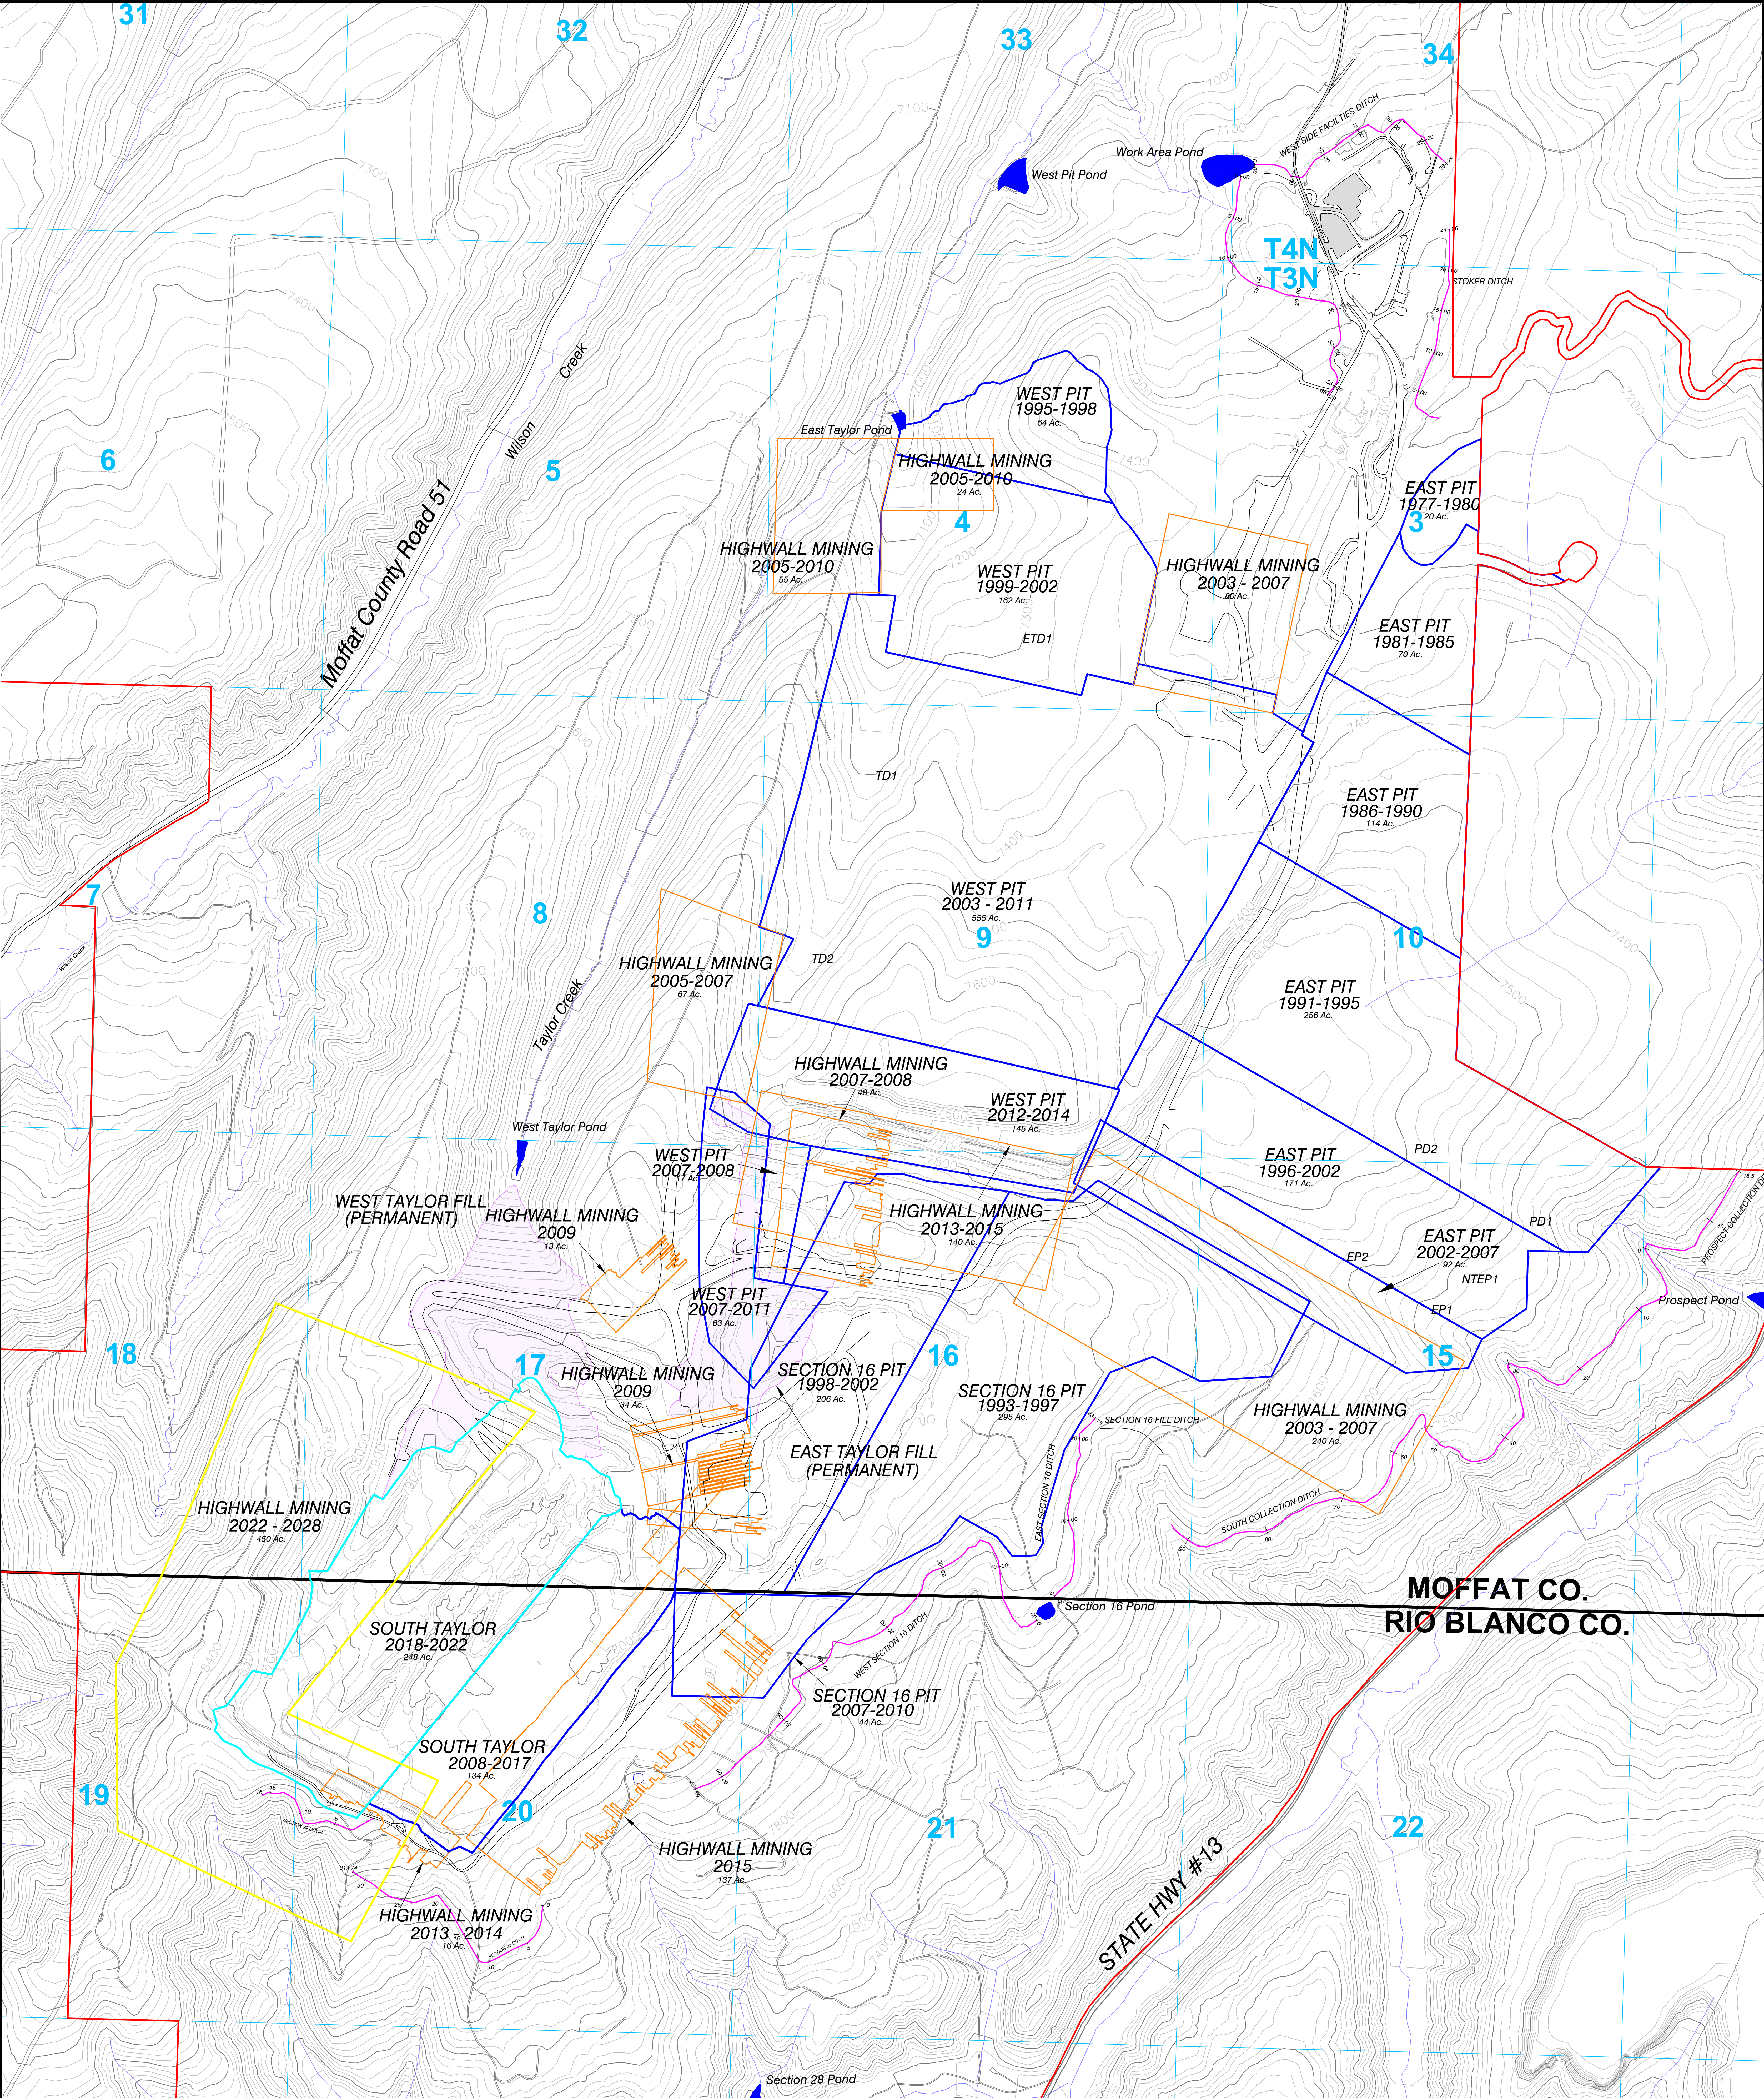

LEGEND

Permit Boundary

Section Line

Roads

Facilities or Buildings

Previously Mined Areas

Current Mining Areas

Highwall Mining Areas (Completed)

Current Highwall Mining Areas

Permanent Valley Fill
See Exhibit 21, Item 1

Sediment Ponds

Streams

Temporary Conveyance Ditches

Notes:

- Map 45 provides the details for the temporary spoil piles.
- Maps 19 and 20A provide pre and post mining profiles for the West and East Pits.
- Maps 19B and 20B provide pre and post mining profiles for the South Taylor Pit.
- Map 12 provides sediment ponds and ditches used during mining.

N

W

E

S

0 600 1200

CONTOUR INTERVAL 25 FT.

Topo Date June 2021

ENGINEER'S CERTIFICATION

I, LEE E. SAMMON, hereby certify that this map has been reviewed by me and is true and correct to the best of my knowledge and information, relying on information supplied by experts employed by Colowyo Coal Company or qualified consultants working for Colowyo Coal Company, and that I am a Professional Engineer licensed in Colorado as required by the provisions of C.R.S. 12-25-101 through C.R.S. 12-25-119. IN WITNESS WHEREOF, I have hereunder set my hand and affixed my seal.

11/23/21

COLOWYO COAL COMPANY

1703

Current & Historical Mine Plan

West, East, South Taylor and Section 16 Pits

SCALE: 1" = 600'

DATE: 8/14/01

DRAWN BY: ADT

APPROVED BY:

DRAWN NO. **Map 23**

No.	REVISION	DATE	BY	CHK
TR-135	Updated Permit Boundary and Made Blocks Historical	12/20/19	TONY	JG
TR-141	Updated Permit Boundary & Consolidated with Map 23A	8/13/20	TONY	BC
TR-141	Revised Notes, Hatched Permanent Fill Locations	9/17/20	TONY	BC
TR-147	Revised Highwall Mining Blocks and Timing and South Taylor Mine Plan Timing	4/26/21	TONY	LES
TR-152	Revised Highwall Mining Boundary, Updated Topography	11/23/21	TONY	BC