


FREMONT COUNTY'S INDIAN SPRINGS PARK PIT  
EXHIBIT C - PREMINING AND MINE PLAN MAP  
MLRB PERMIT APPLICATION MARCH 2001  
AZURITE INC. CONTOUR INTERVAL 40 FEET

 AFFECTED LAND BOUNDARY  
+/- 20 ACRES

 FENCE LINES

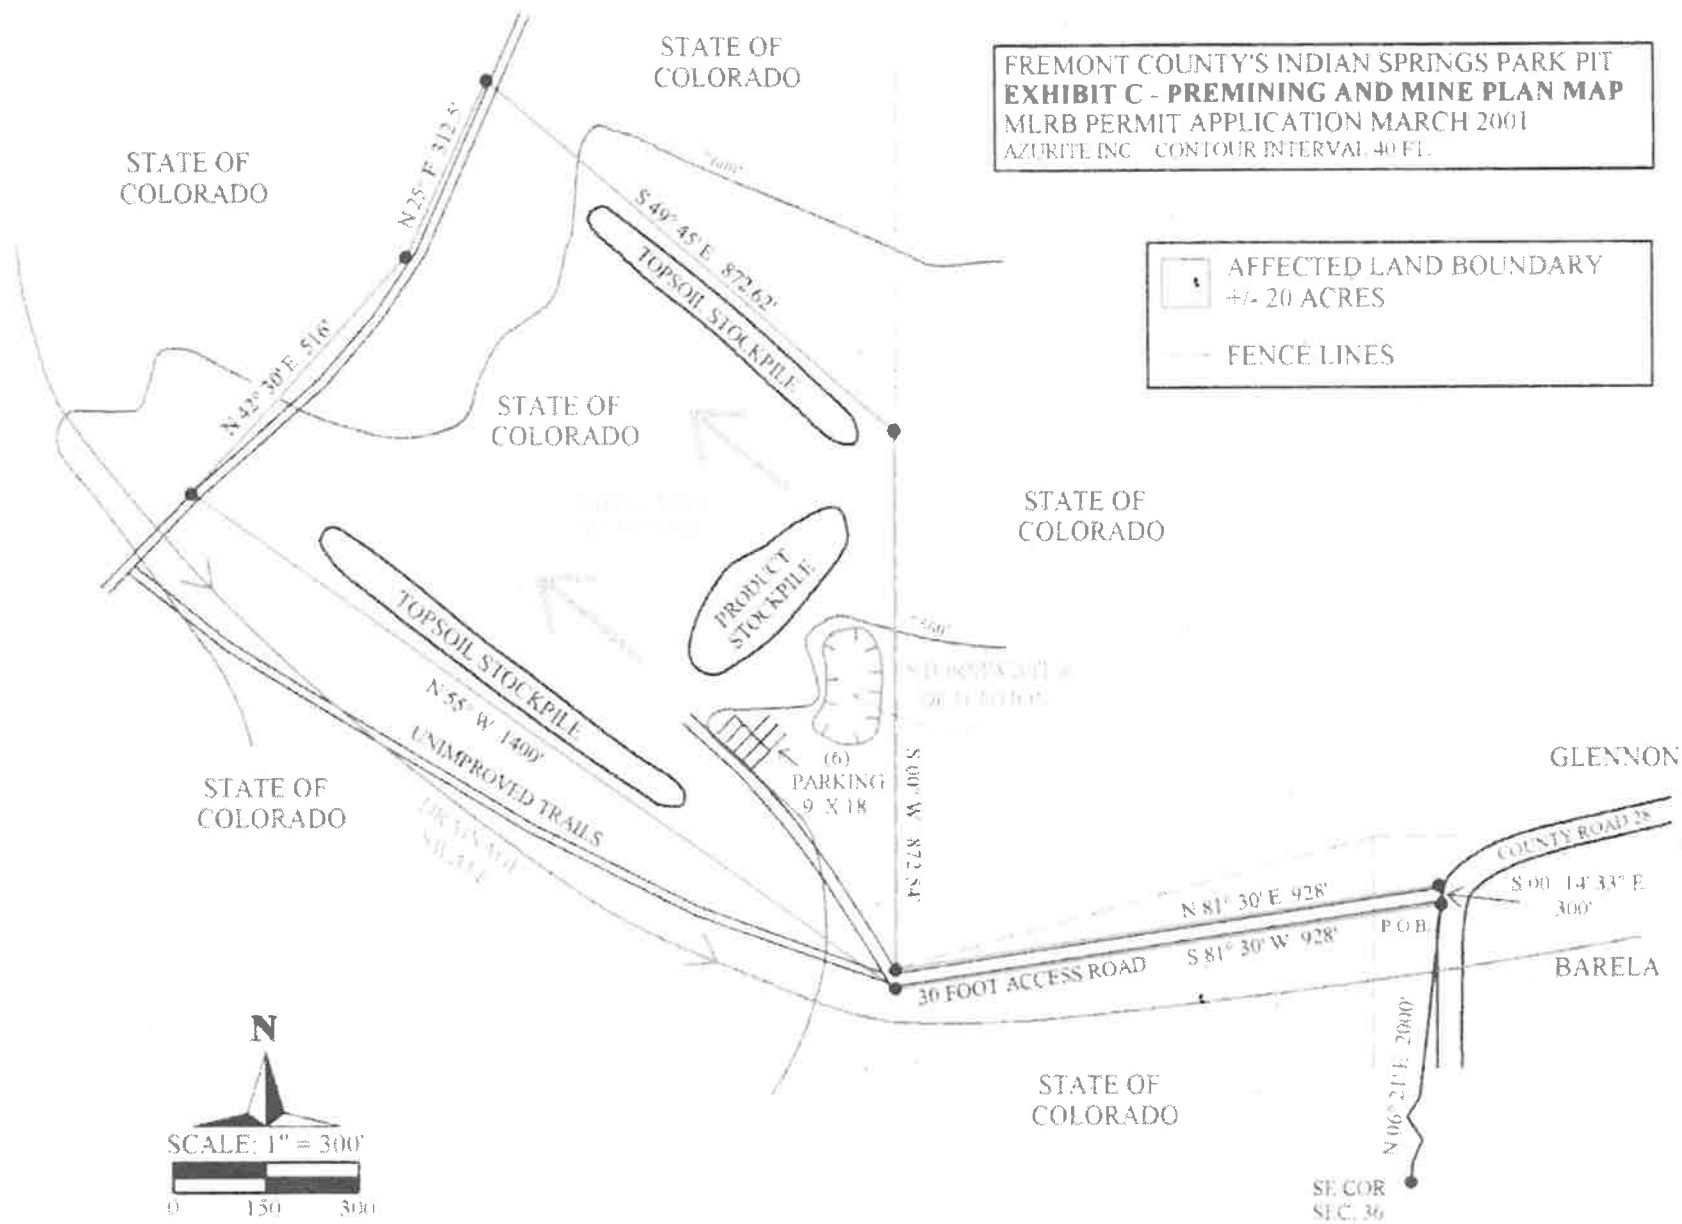

SCANNED

