


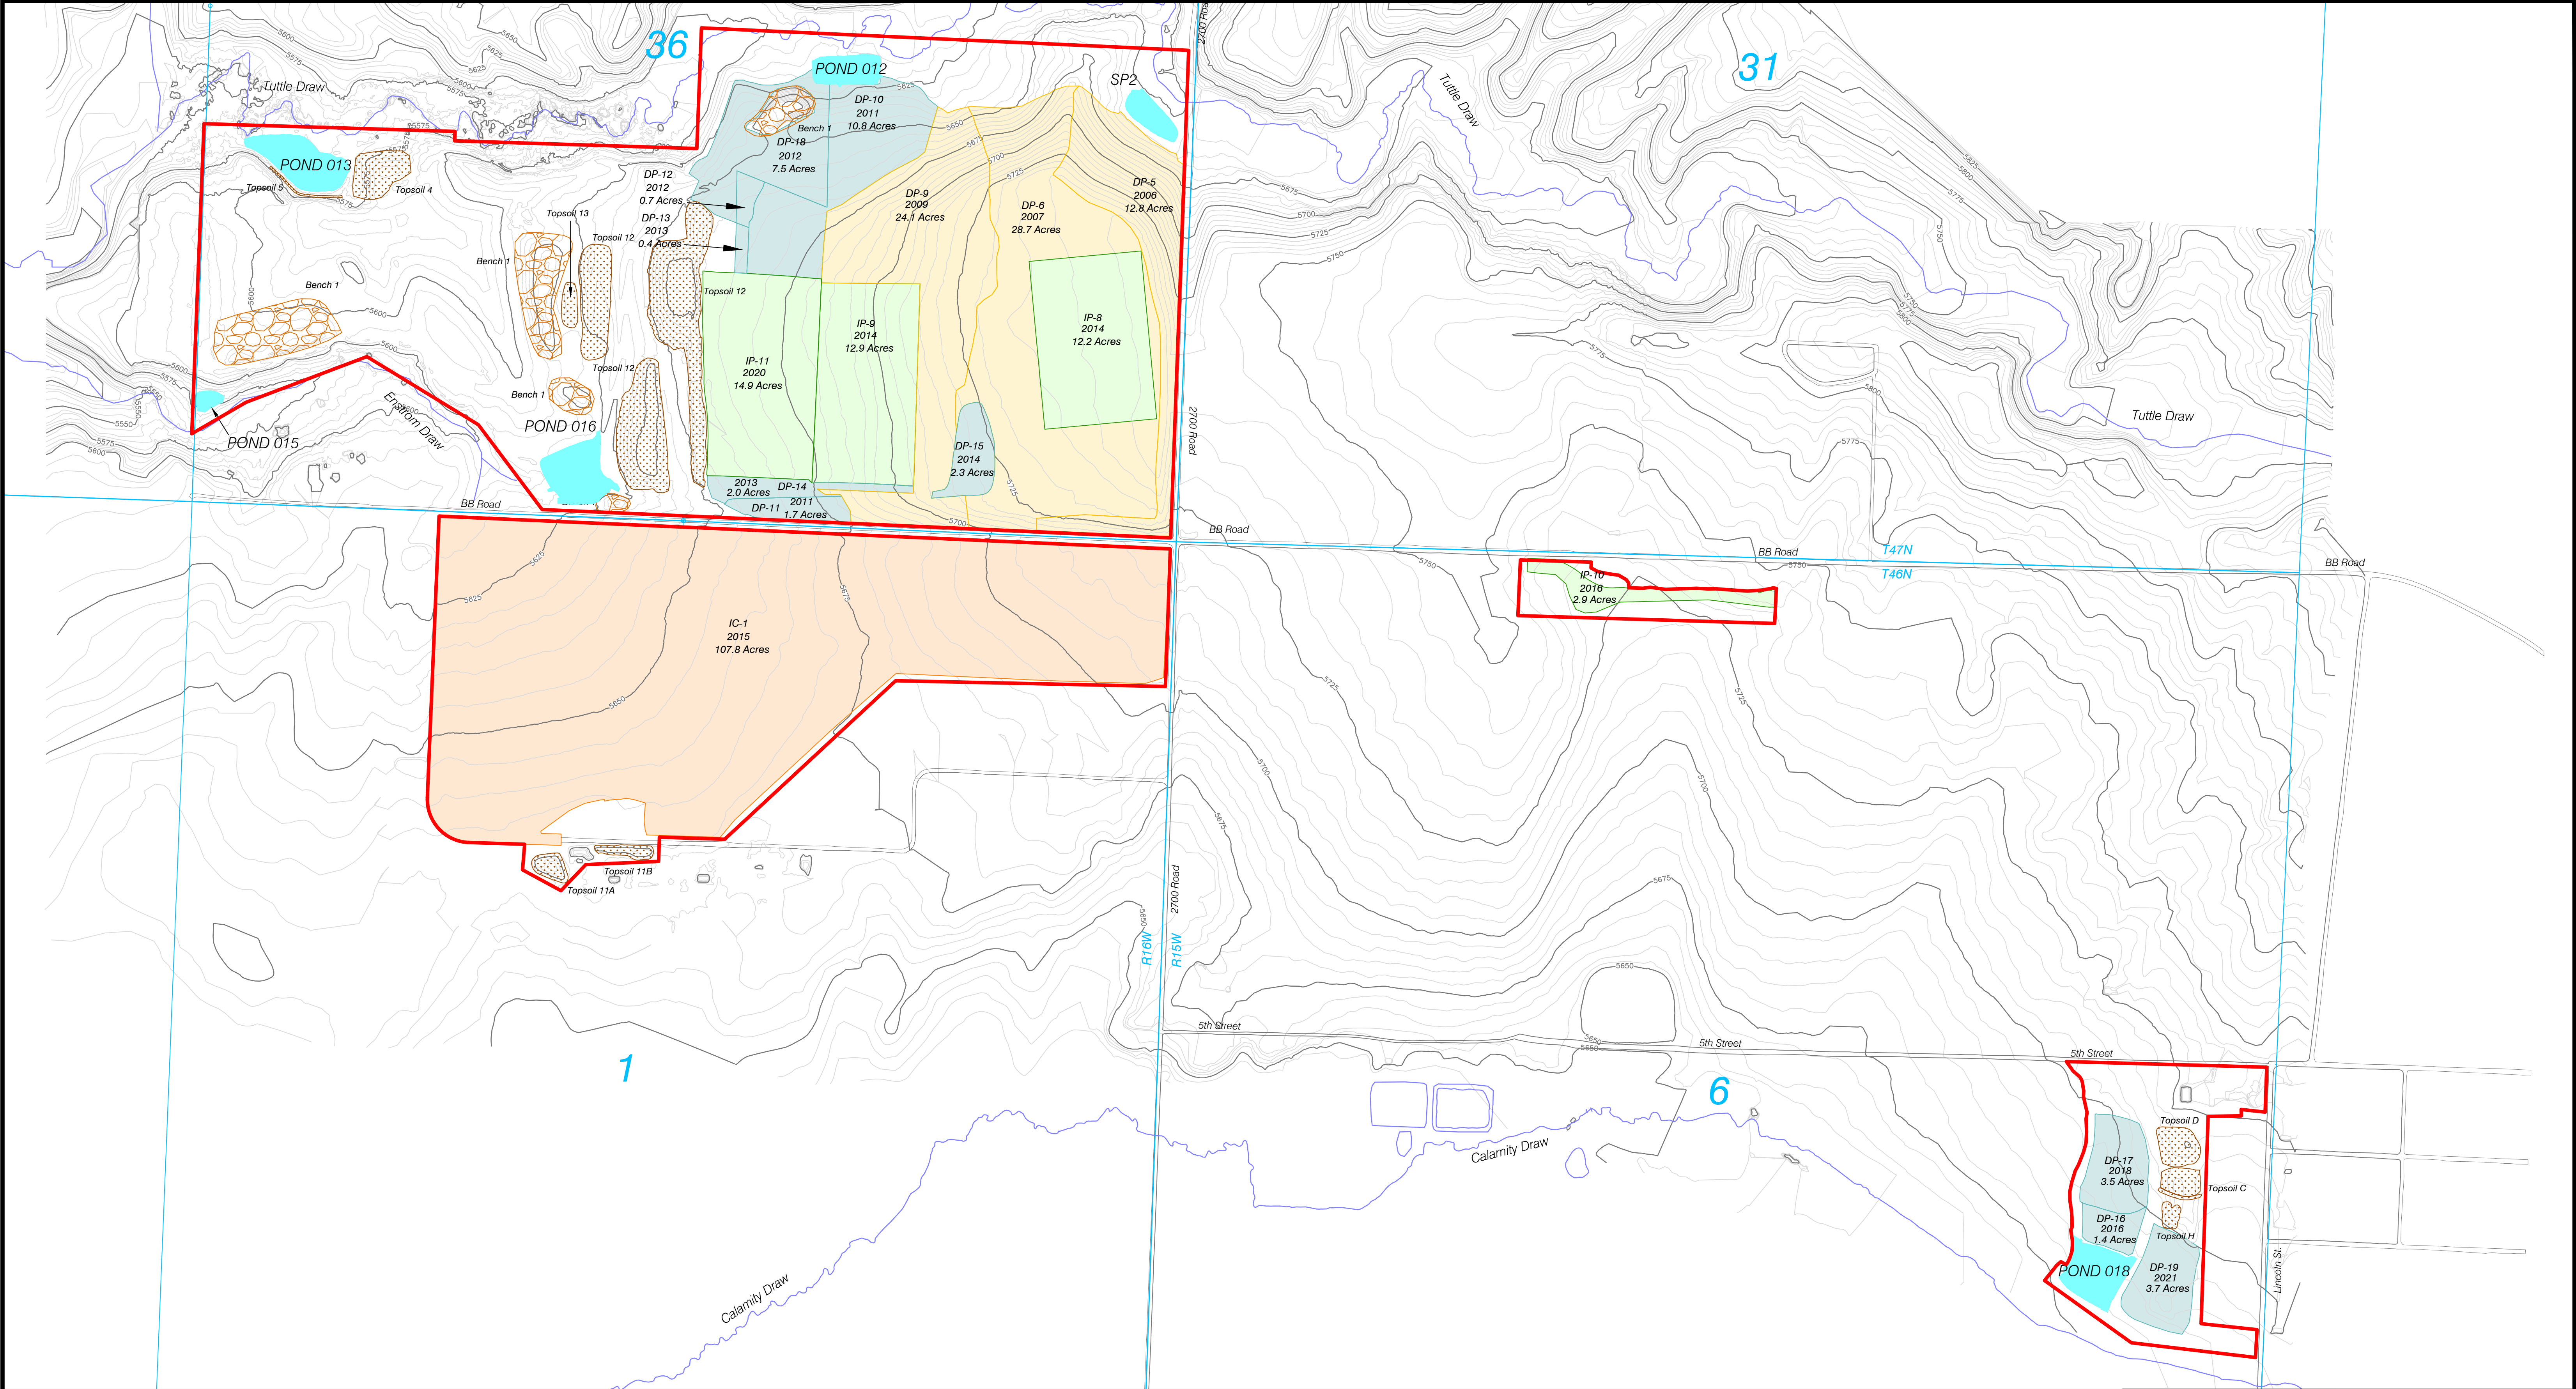

LEGEND

- Permit Boundary

Roads

Streams

Township & Range

Dryland Pasture Reclamation


Irrigated Pasture Reclamation

Irrigated Cropland Reclamation
- Topsoil Pile

Bench 1 Stockpile

Sediment Pond or Stock Pond

Phase III Release Reclamation

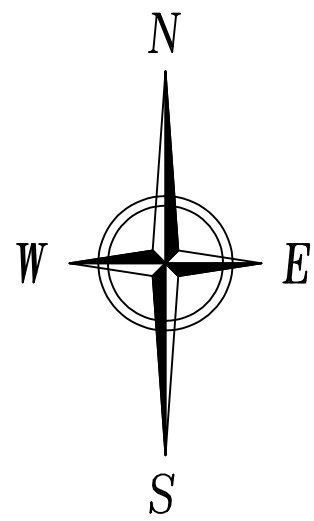

Contour Interval = 5'
February 2020 Topography

Annual Reclamation Report Map



WESTERN FUELS - COLORADO
A LIMITED LIABILITY COMPANY
NEW HORIZON MINE
Permit C1981008
P.O. Box 628, Nucla, CO. 81424

SCALE: 1" = 400'
ORIGINAL DATE: 2/20/18
DWG. BY: TONY
APPROVED BY: FF
DWG NO.

Map 1

No.	REVISION	DATE	BY	CHK
3	Revised for 2020 ARR	1/28/20	Tony	Tony
4	Revised for 2021 ARR	12/28/21	Tony	Tony