


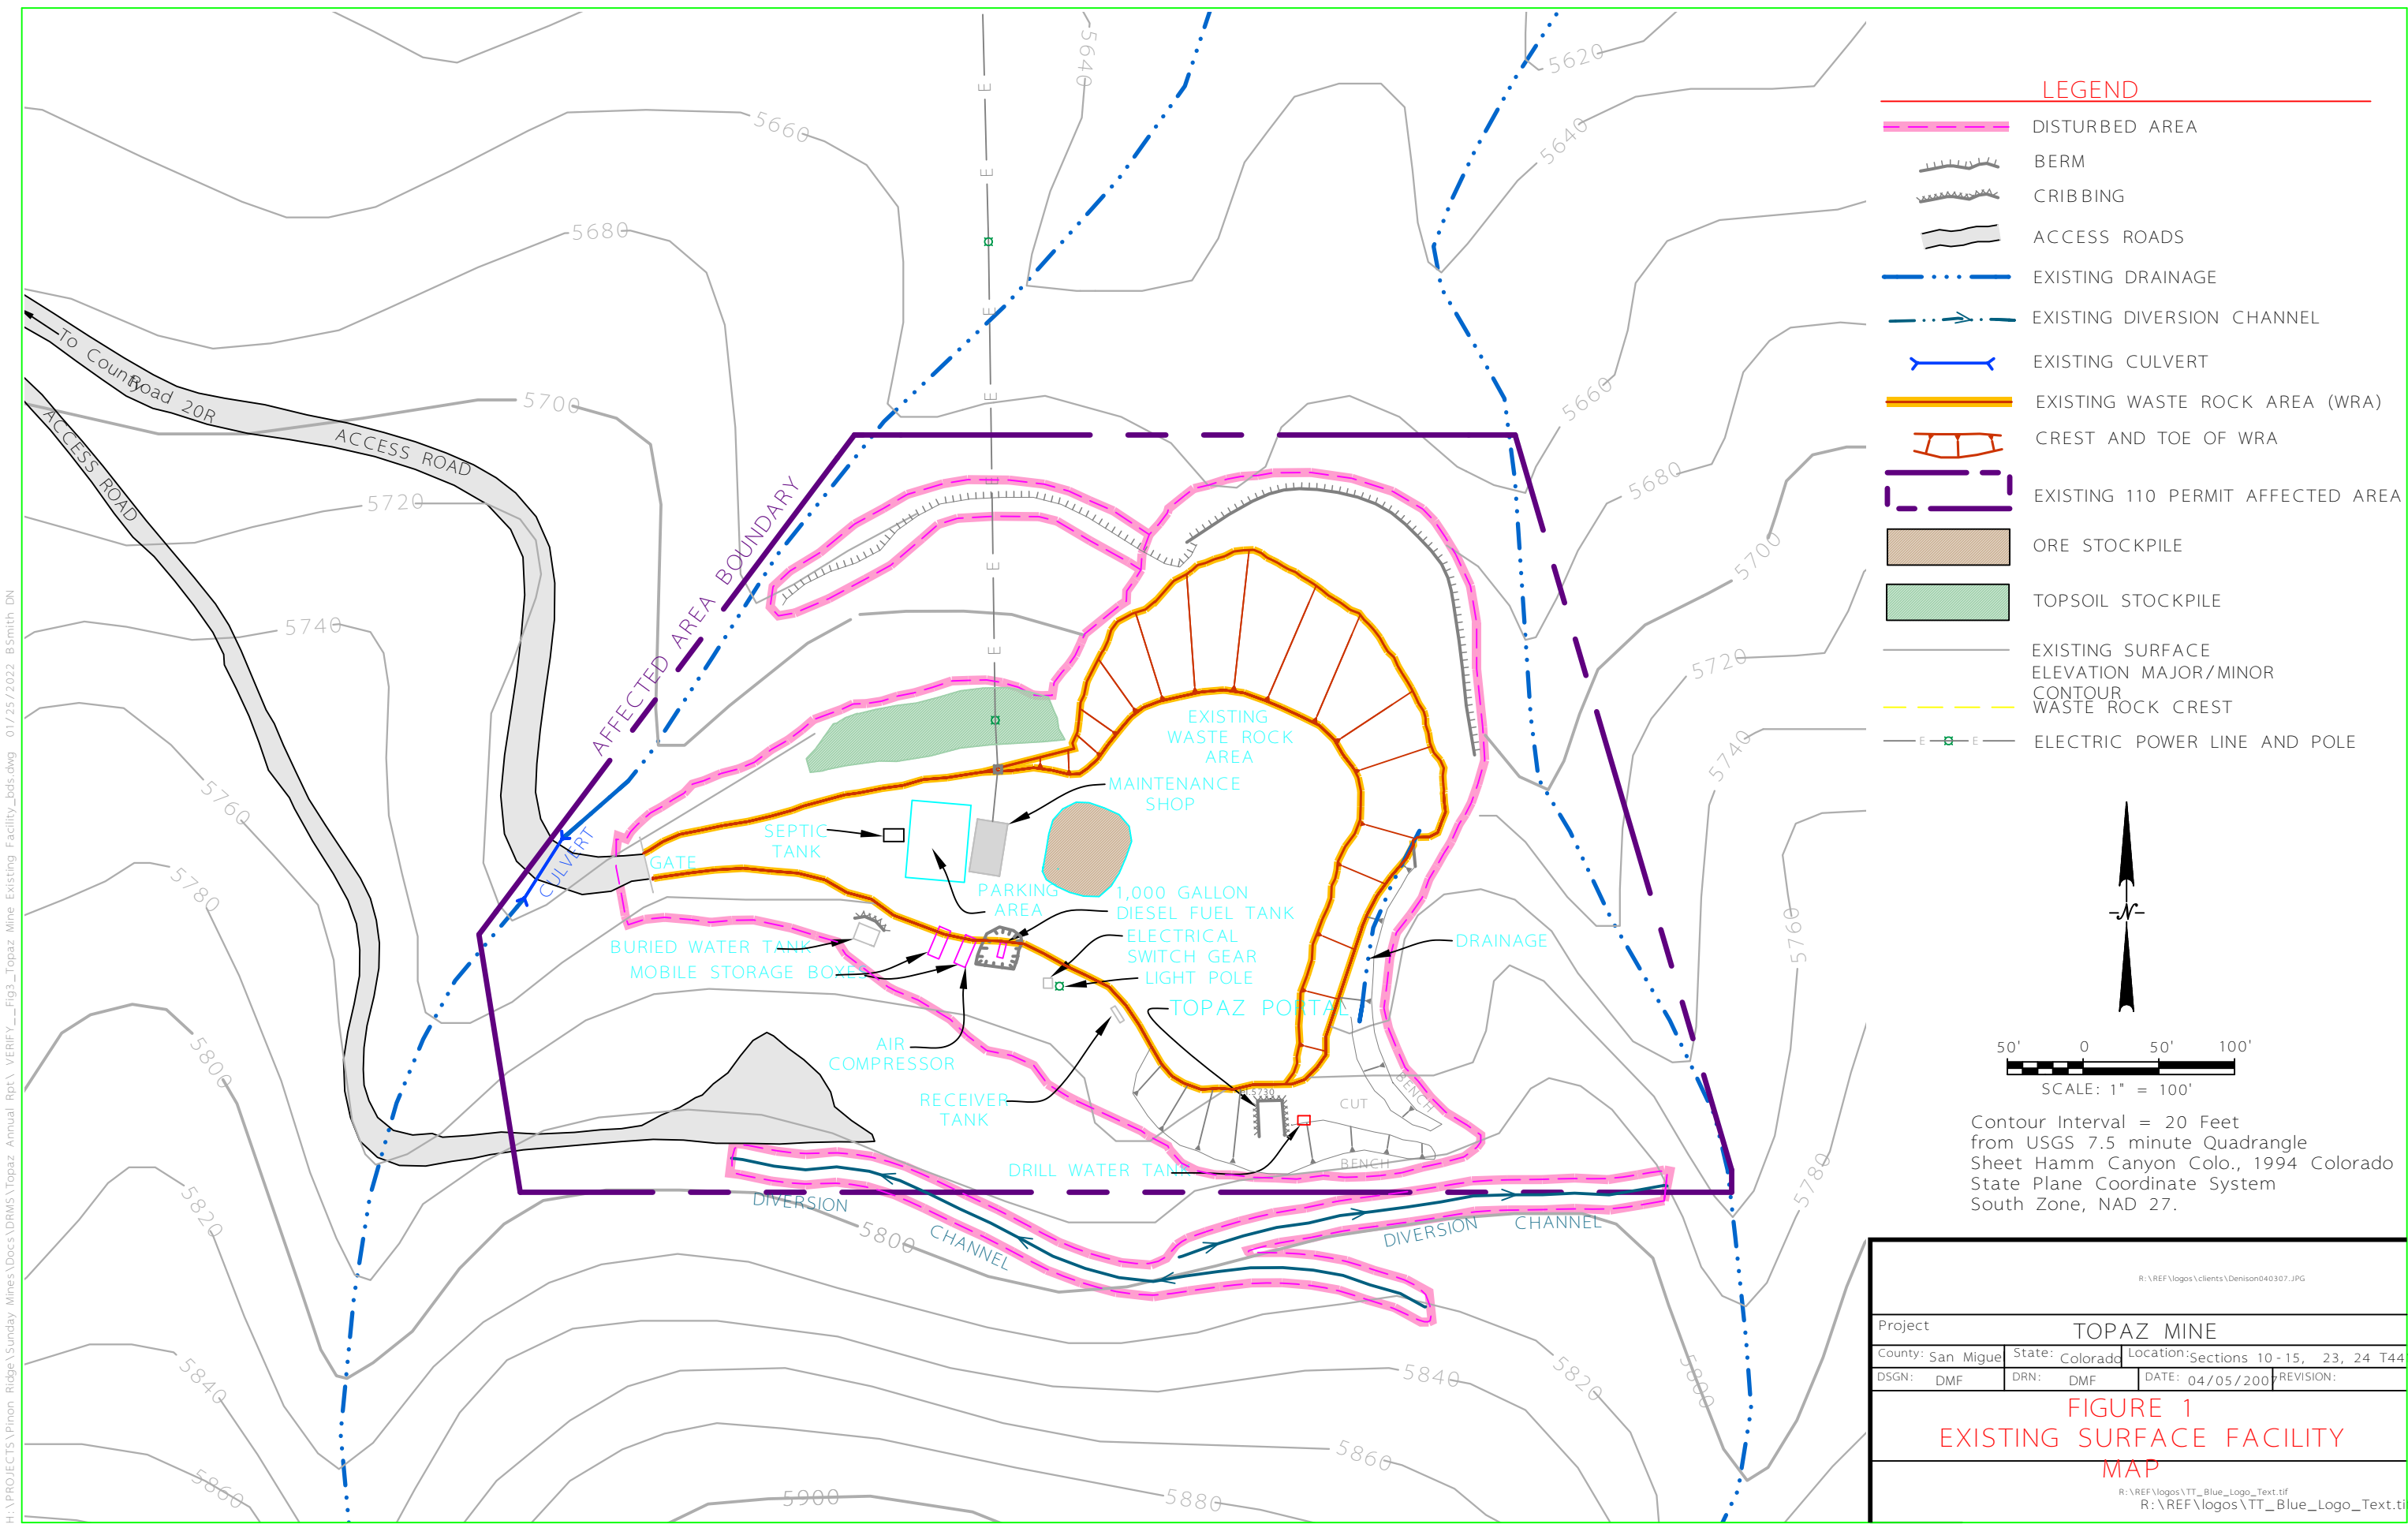

H:\PROJECTS\Pinon Ridge\Sunday Mines\Docs\DRMS\Topaz Annual Rpt\VERIFY_Fig3_Topaz Mine Existing Facility_bds.dwg 01/25/2022 BSmith DN