


Annual Report Site Map

1/31/2022

NOTE:
LIMITS OF EXCAVATION SHOWN ARE APPROXIMATE.
EXCAVATE TO LIMITS DETERMINED IN THE FIELD BY
ENGINEER.

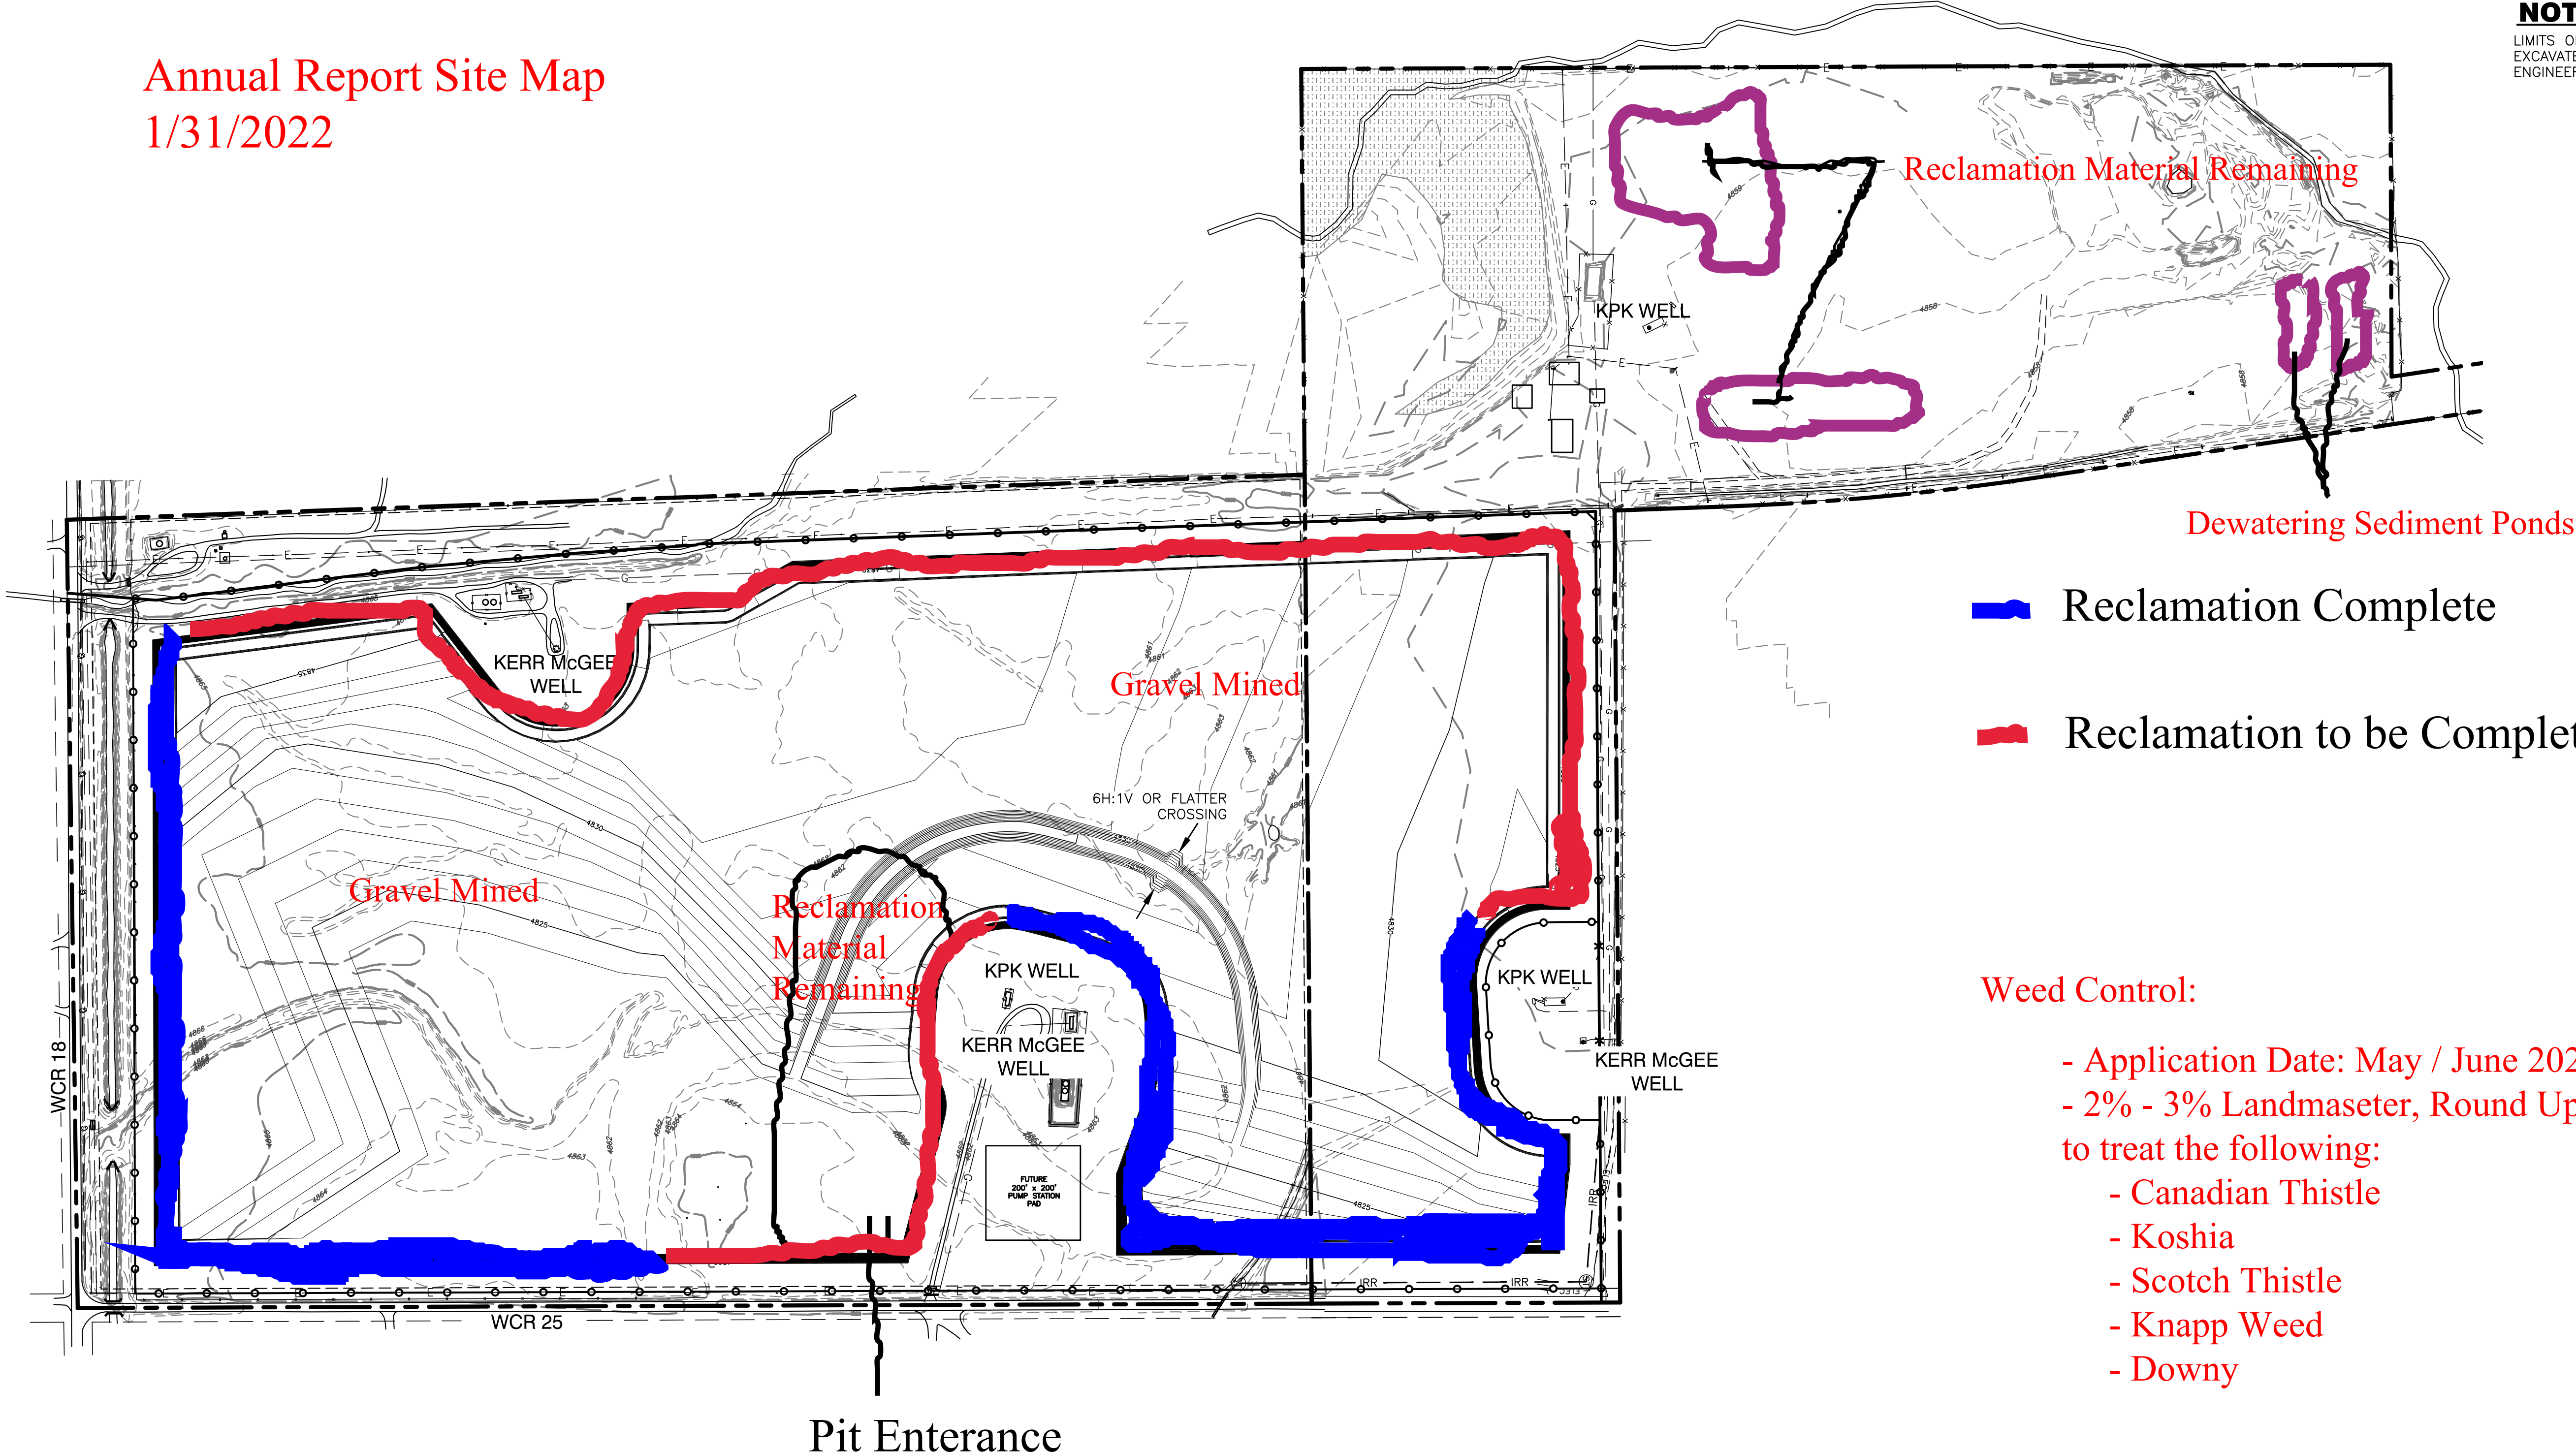


 Reclamation Complete

 Reclamation to be Completed 2022

Weed Control:

- Application Date: May / June 2021
- 2% - 3% Landmaseter, Round Up and Polaris to treat the following:
 - Canadian Thistle
 - Koshia
 - Scotch Thistle
 - Knapp Weed
 - Downy

LEGEND

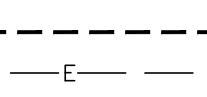
 PROPERTY LINE
 RELOCATED PIPES
 UNITED POWER EXISTING ELECTRIC LINES
 EXISTING GAS
 EXISTING FENCE
 EXISTING IRRIGATION PIPE
 EXISTING CONTOURS
 PROPOSED CONTOURS
 WETLAND VEGETATION



ISSUED FOR CONSTRUCTION

Id	Date	By	Chk	Description
1	7/23/09	WSS	JCY	City of Thornton Comments
2	7/23/09	WSS	JCY	Issued For Construction
3	9/30/09	WSS	JCY	City of Thornton Comments
4	9/25/19	WSS	JCY	City of Thornton Comments
5	10/31/09	WSS	JCY	City of Thornton Comments
6	1/17/20	WSS	JCY	City of Thornton Comments
7	3/25/20	BDC	JCY	City of Thornton Comments
8	5/27/20	TPV	JCY	City of Thornton Comments



Drawn By	WSS
Designed By	TPY
Checked By	JCY
Project: JT-NCC Excavation Site	
Scale	1" = 200'

Sheet: **5** Of: **20**

Reservoir Liner Construction Plans

Excavation Plan

NCC Pit #1

JT **J&T Consulting, Inc.**
305 Denver Avenue - Suite D
Fort Lupton, CO 80621
Ph: 303-857-6222 Fax: 303-857-6224
www.jtconsulting.com