


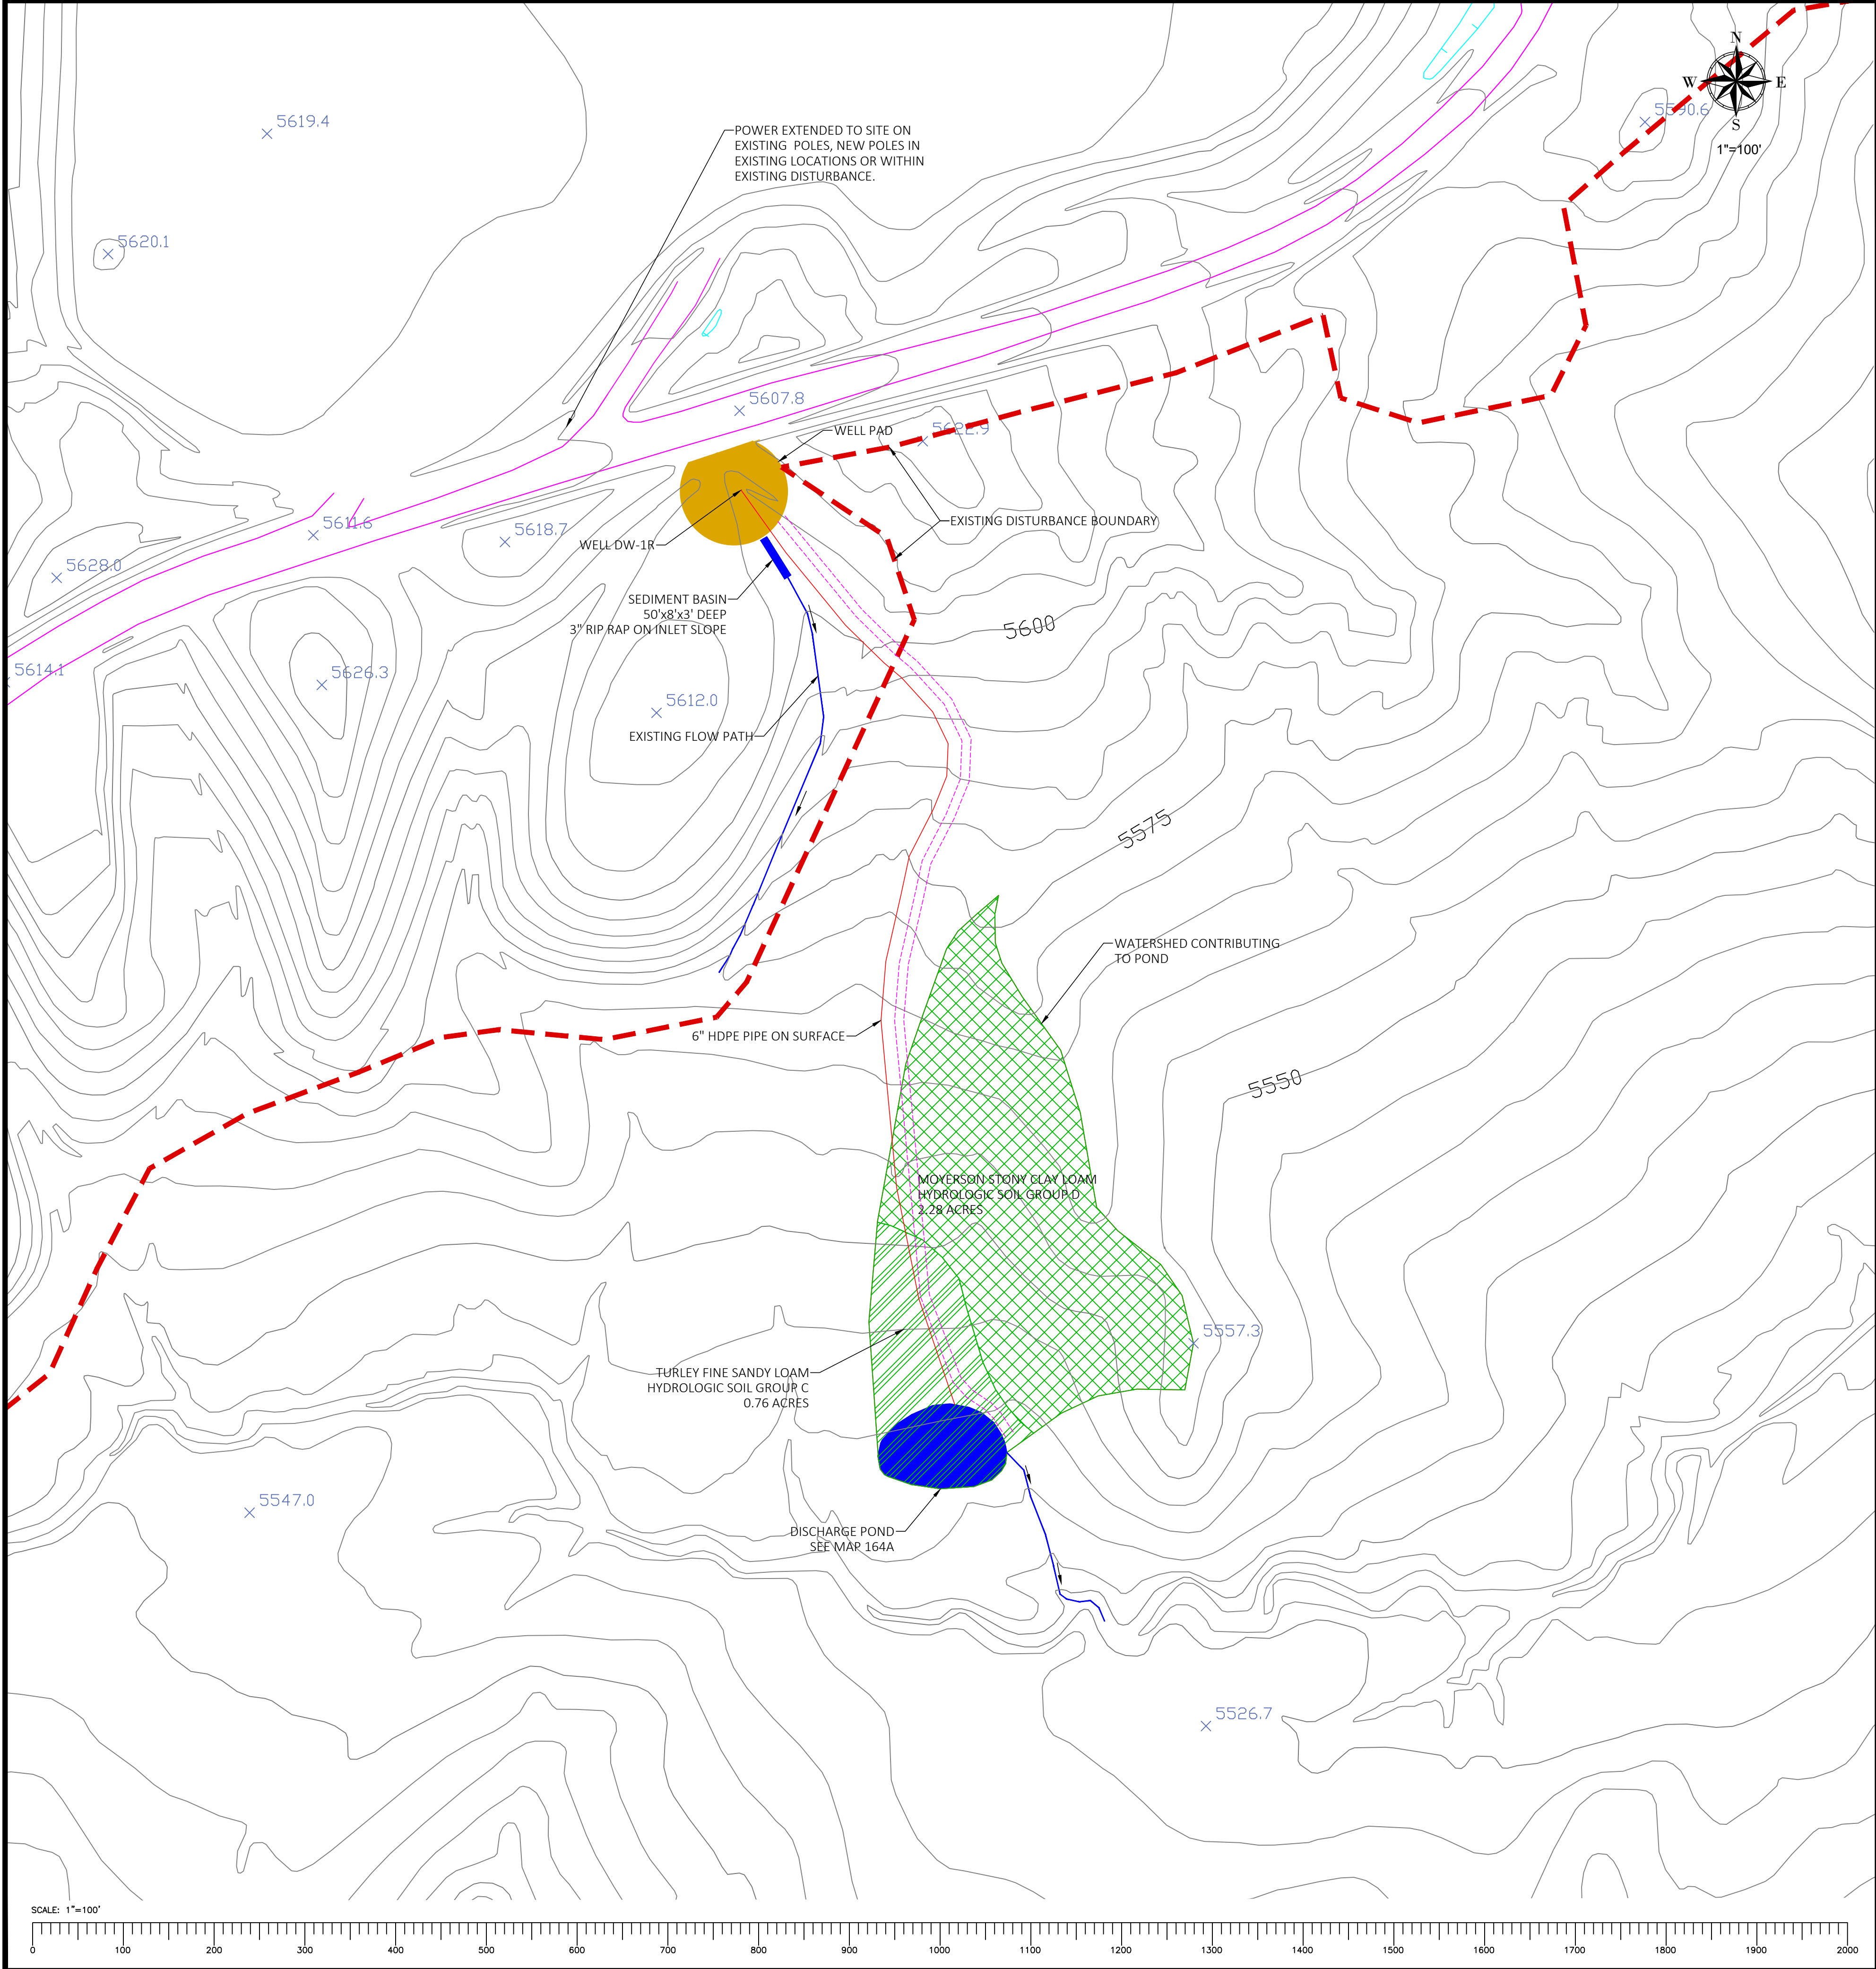

NOTES:

THIS DRAWING IS AN OVERVIEW OF THE 1 RIGHT DEWATERING SYSTEM. A MORE DETAILED VIEW OF THE SEDIMENT POND IS SHOWN ON MAP 164A.

HYDROLOGY, SEDIMENTATION, AND HYDRAULICS CALCULATIONS FOR THE FACILITIES SHOWN HEREON ARE CONTAINED IN ILLUSTRATION 61.

THE DISCHARGE FROM THE WELL WILL BE MONITORED WITH A FLOW METER. NO FLUME OR OTHER FLOW MEASUREMENT DEVICE IS PLANNED.

- LEGEND
- WATERSHED WITH SOIL TYPE AND AREA AS NOTED
 - DITCHES OR CHANNELS
 - EXISTING GROUND MAJOR CONTOURS (25' INTERVAL)
 - EXISTING GROUND MINOR CONTOURS (5' INTERVAL)
 - LIGHT USE ROAD
 - 6" HDPE PIPE ON SURFACE
 - EXISTING DISTURBANCE BOUNDARY

MAP 164

BLUE MOUNTAIN ENERGY, INC.

DESERADO MINE
3607 COUNTY ROAD 65
RANGELY, CO 81648

Title

MAP 164

1 RIGHT DEWATERING DISCHARGE

Dwg. location:

O:\Environmental\2021\DRMS\Permit Modifications\TR-73\New Maps\Map 164.dwg

Dwg. by:

DLT

Check by:

Date:

1/31/22

Appr. by:

Scale:

1"=100'

Sheet:

1

No.

Revision

Date

Check by