

AFFECTED AREA :

	ACRES
MENDOTA DUMP	2.12
TAILS POND & ROAD	.55
SLIDE DUMP	.96
SMUGGLER/SLIDE DUMP	1.92
SILVER ORE DUMP	.60
TOTAL	6.15 ACRES

PERMIT AREA :


MENDOTA ROAD, POND ROAD, DUMP, TAILS POND, ACCESS PLANT, SMUGGLER & SLIDE DUMPS, ACCESS	4.21
SILVER ORE DUMP	.75
TOTAL	9.09 ACRES

MENDOTA PROJECT

EXHIBIT
"E"

PREPARED BY : Thomas A. DINKEL
DECEMBER 1990

PAVED ROADS
ACCESS ROADS
POWER & TELEPHONE — P & T —
WATER LINE — W —
PROPERTY LINE — — —
BUILDINGS X
MOVING WATER ~ ~ ~
BARRIER + —
ADITS & SHAFTS Y
200' LINE — — —

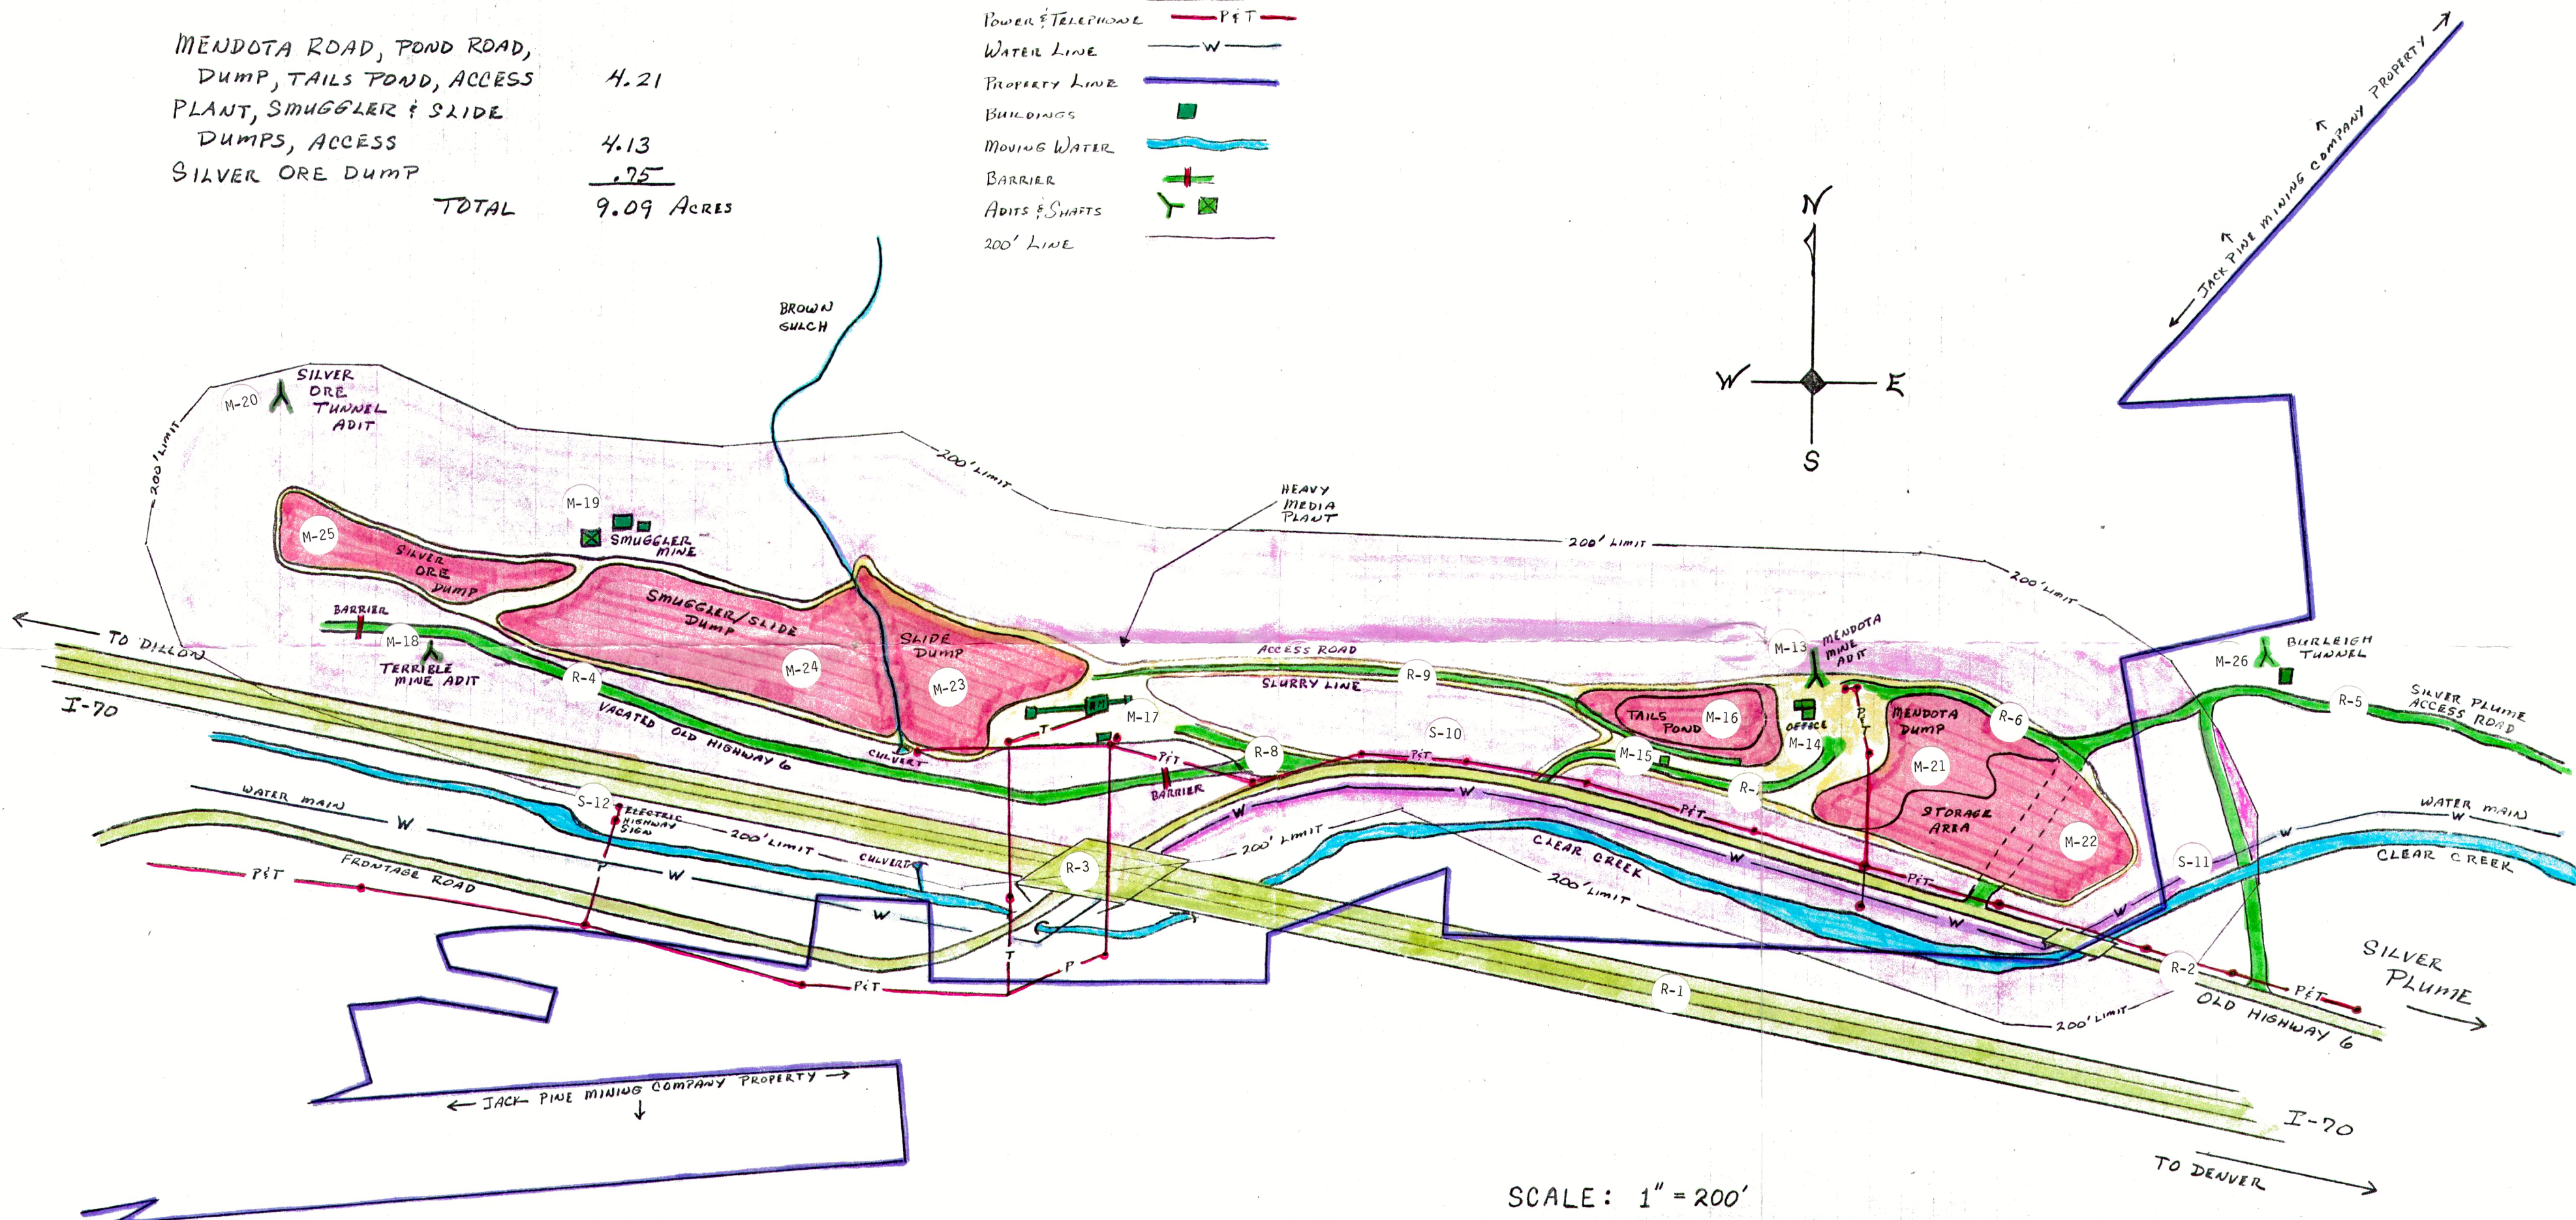

SCALE : 1" = 200'

0 100 200 300 400 500 600 700 800

= 50'