


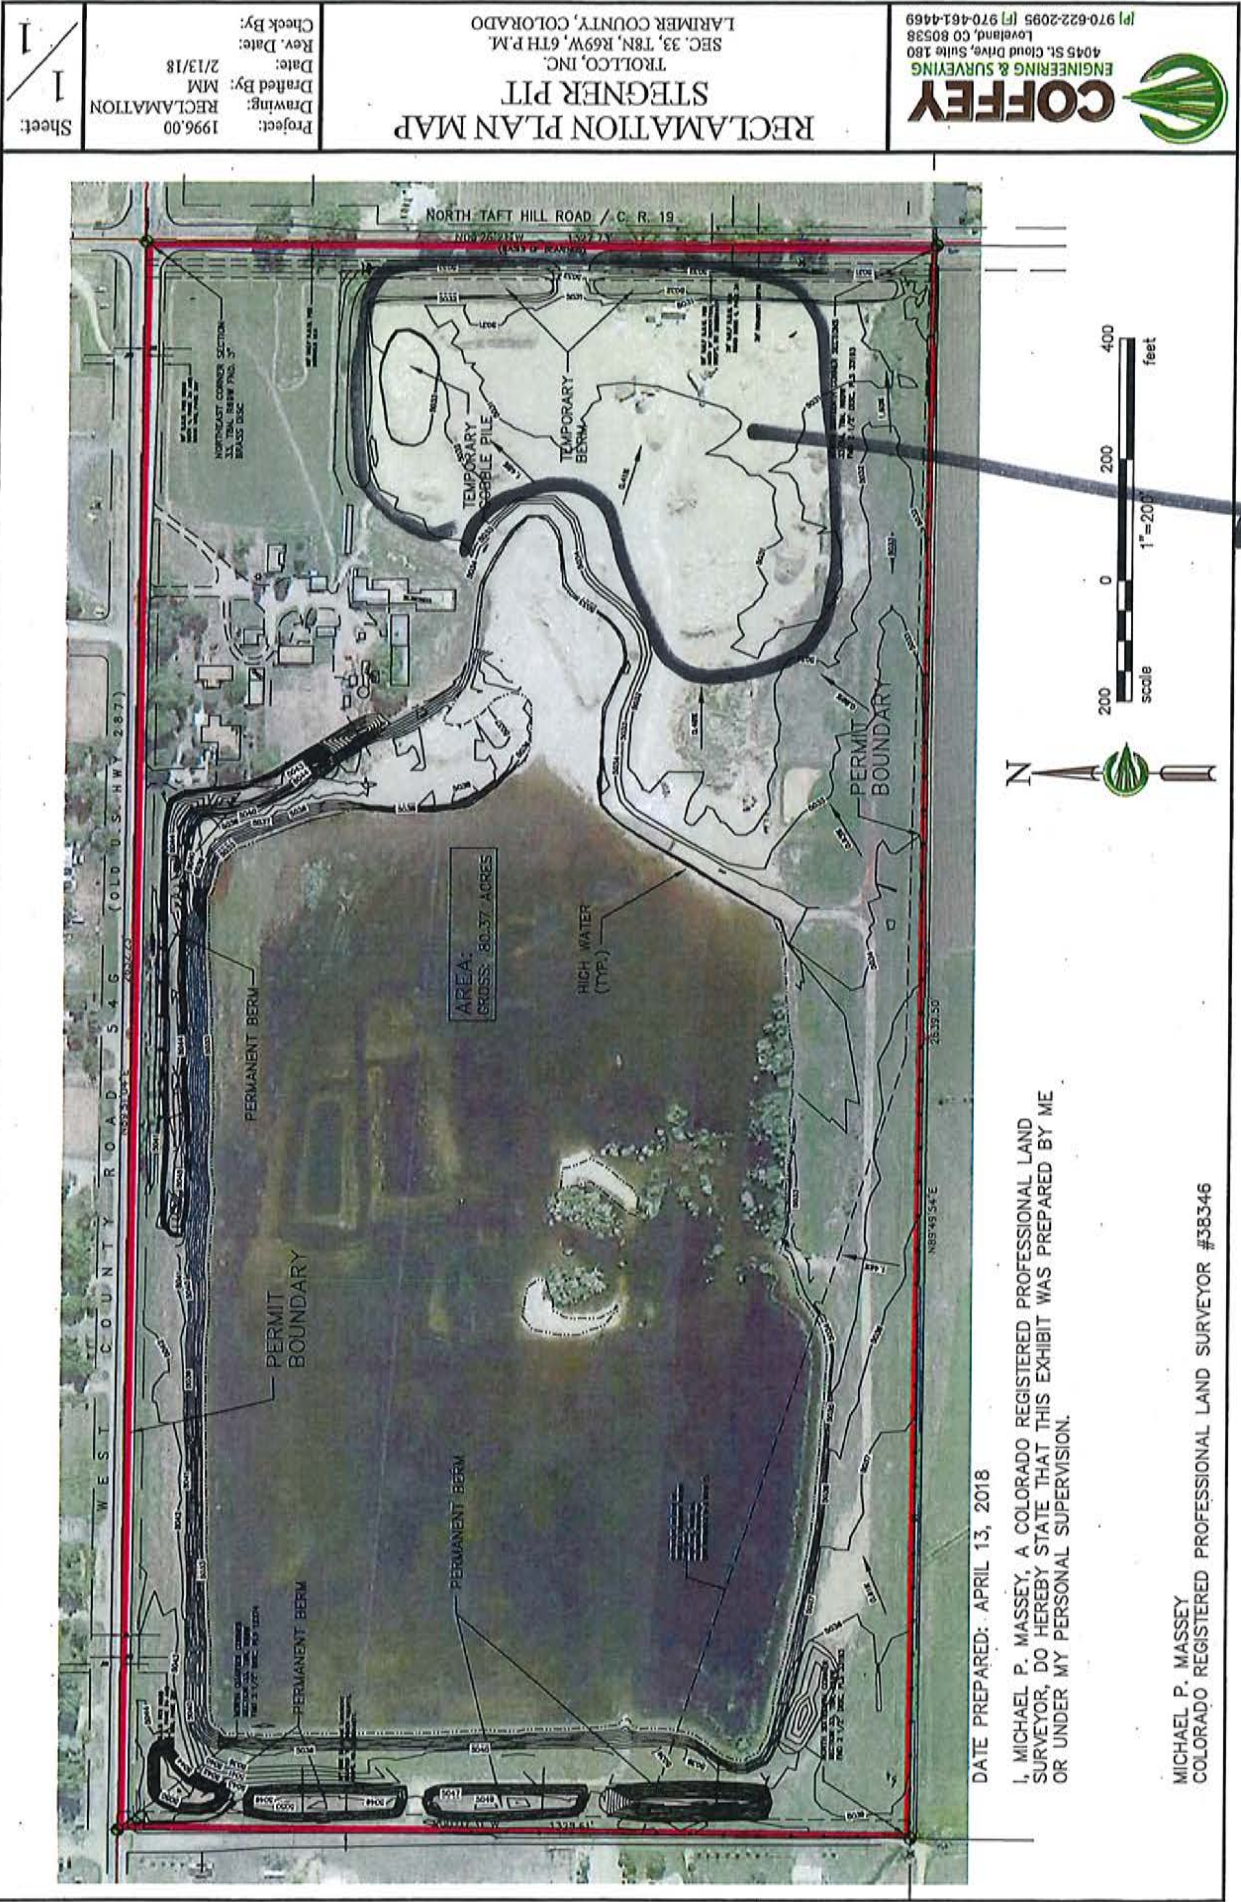

Sheet: 1

Project: 1996.00
Drawing: RECLAMATION
Drafted By: MM
Date: 2/13/18
Rev. Date:
Check By:

RECLAMATION PLAN MAP
STEGNER PT
TROLLCO, INC.
SEC. 33, T8N, R69W, 6TH P.M.
LARIMER COUNTY, COLORADO

COFFEY
ENGINEERING & SURVEYING
4045 St. Cloud Drive, Suite 180
Loveland, CO 80538
P 970-622-2099 F 970-461-4469

DATE PREPARED: APRIL 13, 2018

I, MICHAEL P. MASSEY, A COLORADO REGISTERED PROFESSIONAL LAND SURVEYOR, DO HEREBY STATE THAT THIS EXHIBIT WAS PREPARED BY ME OR UNDER MY PERSONAL SUPERVISION.

MICHAEL P. MASSEY
COLORADO REGISTERED PROFESSIONAL LAND SURVEYOR #38346

PROPOSED AREA
TO BE RECLAIMED NEXT YEAR