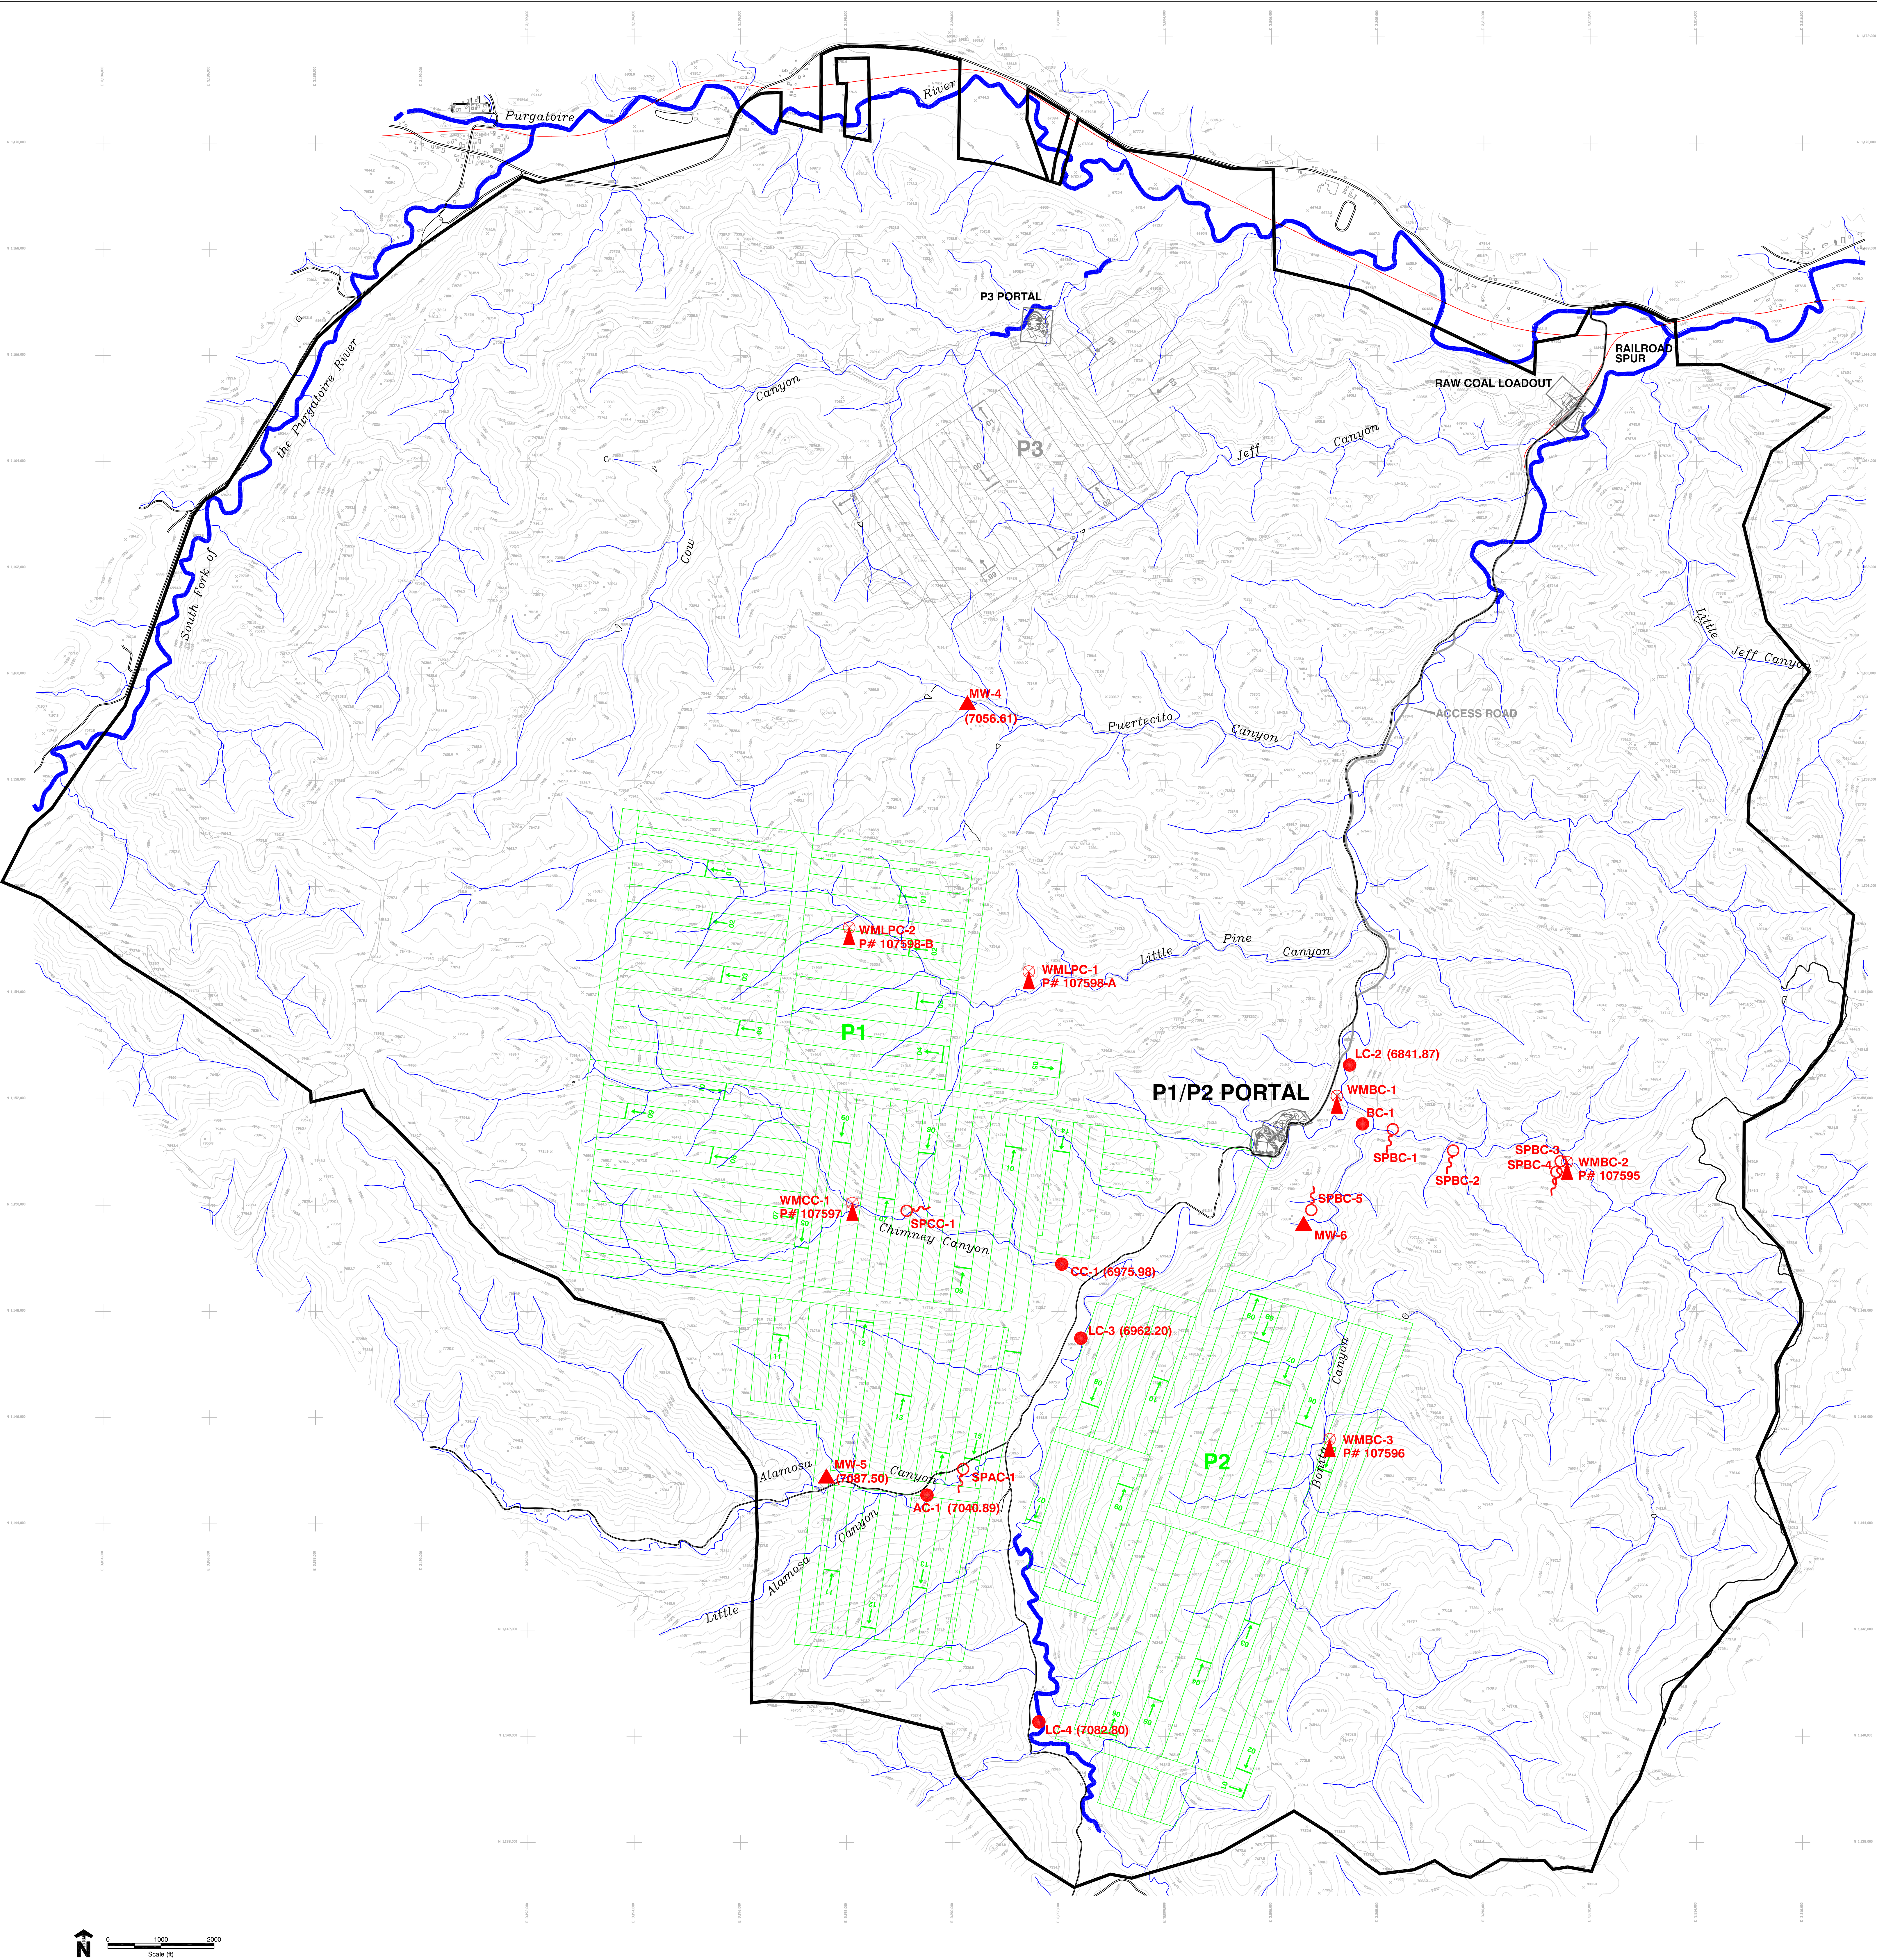


- LEGEND**
- ▲ Nest of Bedrock Well Locations
 - Surface Stations and Alluvial Monitoring Locations
 - (7082.80) Alluvial Monitoring Well Elevations
 - ▲ Windmill
 - Springs-Seeps
 - Permit Boundary
 - Proposed Public Access Road
 - Perennial Stream Reach
 - WMLPC = Windmill Little Pine Canyon
 - WMCC = Windmill Chimney Canyon
 - SPCC = Spring-Seeps Chimney Canyon
 - CC = Chimney Canyon
 - LC = Lorencito Canyon
 - MW = Monitoring Well
 - BC = Bonita Canyon
 - SPBC = Spring-Seeps Bonita Canyon
 - WMBC = Windmill Bonita Canyon

#	NAME
P# 107596	ROBERT & BERNARD PARSONS (WMBC-2)
P# 107596	ROBERT & BERNARD PARSONS (WMBC-3)
P# 107597	ROBERT & BERNARD PARSONS (WMCC-1)
P# 107598-A	ROBERT & BERNARD PARSONS (WMLPC-1)
P# 107598-B	ROBERT & BERNARD PARSONS (WMLPC-2)

(NOTE: P# = PERMIT #)

LORENCITO COAL CO., LLC				
LORENCITO CANYON MINE				
Las Animas County, Colorado				
P1/P2 WATER RESOURCES MAP				
REV	DESCRIPTION	BY	DATE	
				FILE: 476WATER_11-26-21
DRAWN BY: ETC PREPARED BY: JK DATE: 11/06/21				MAP 1