
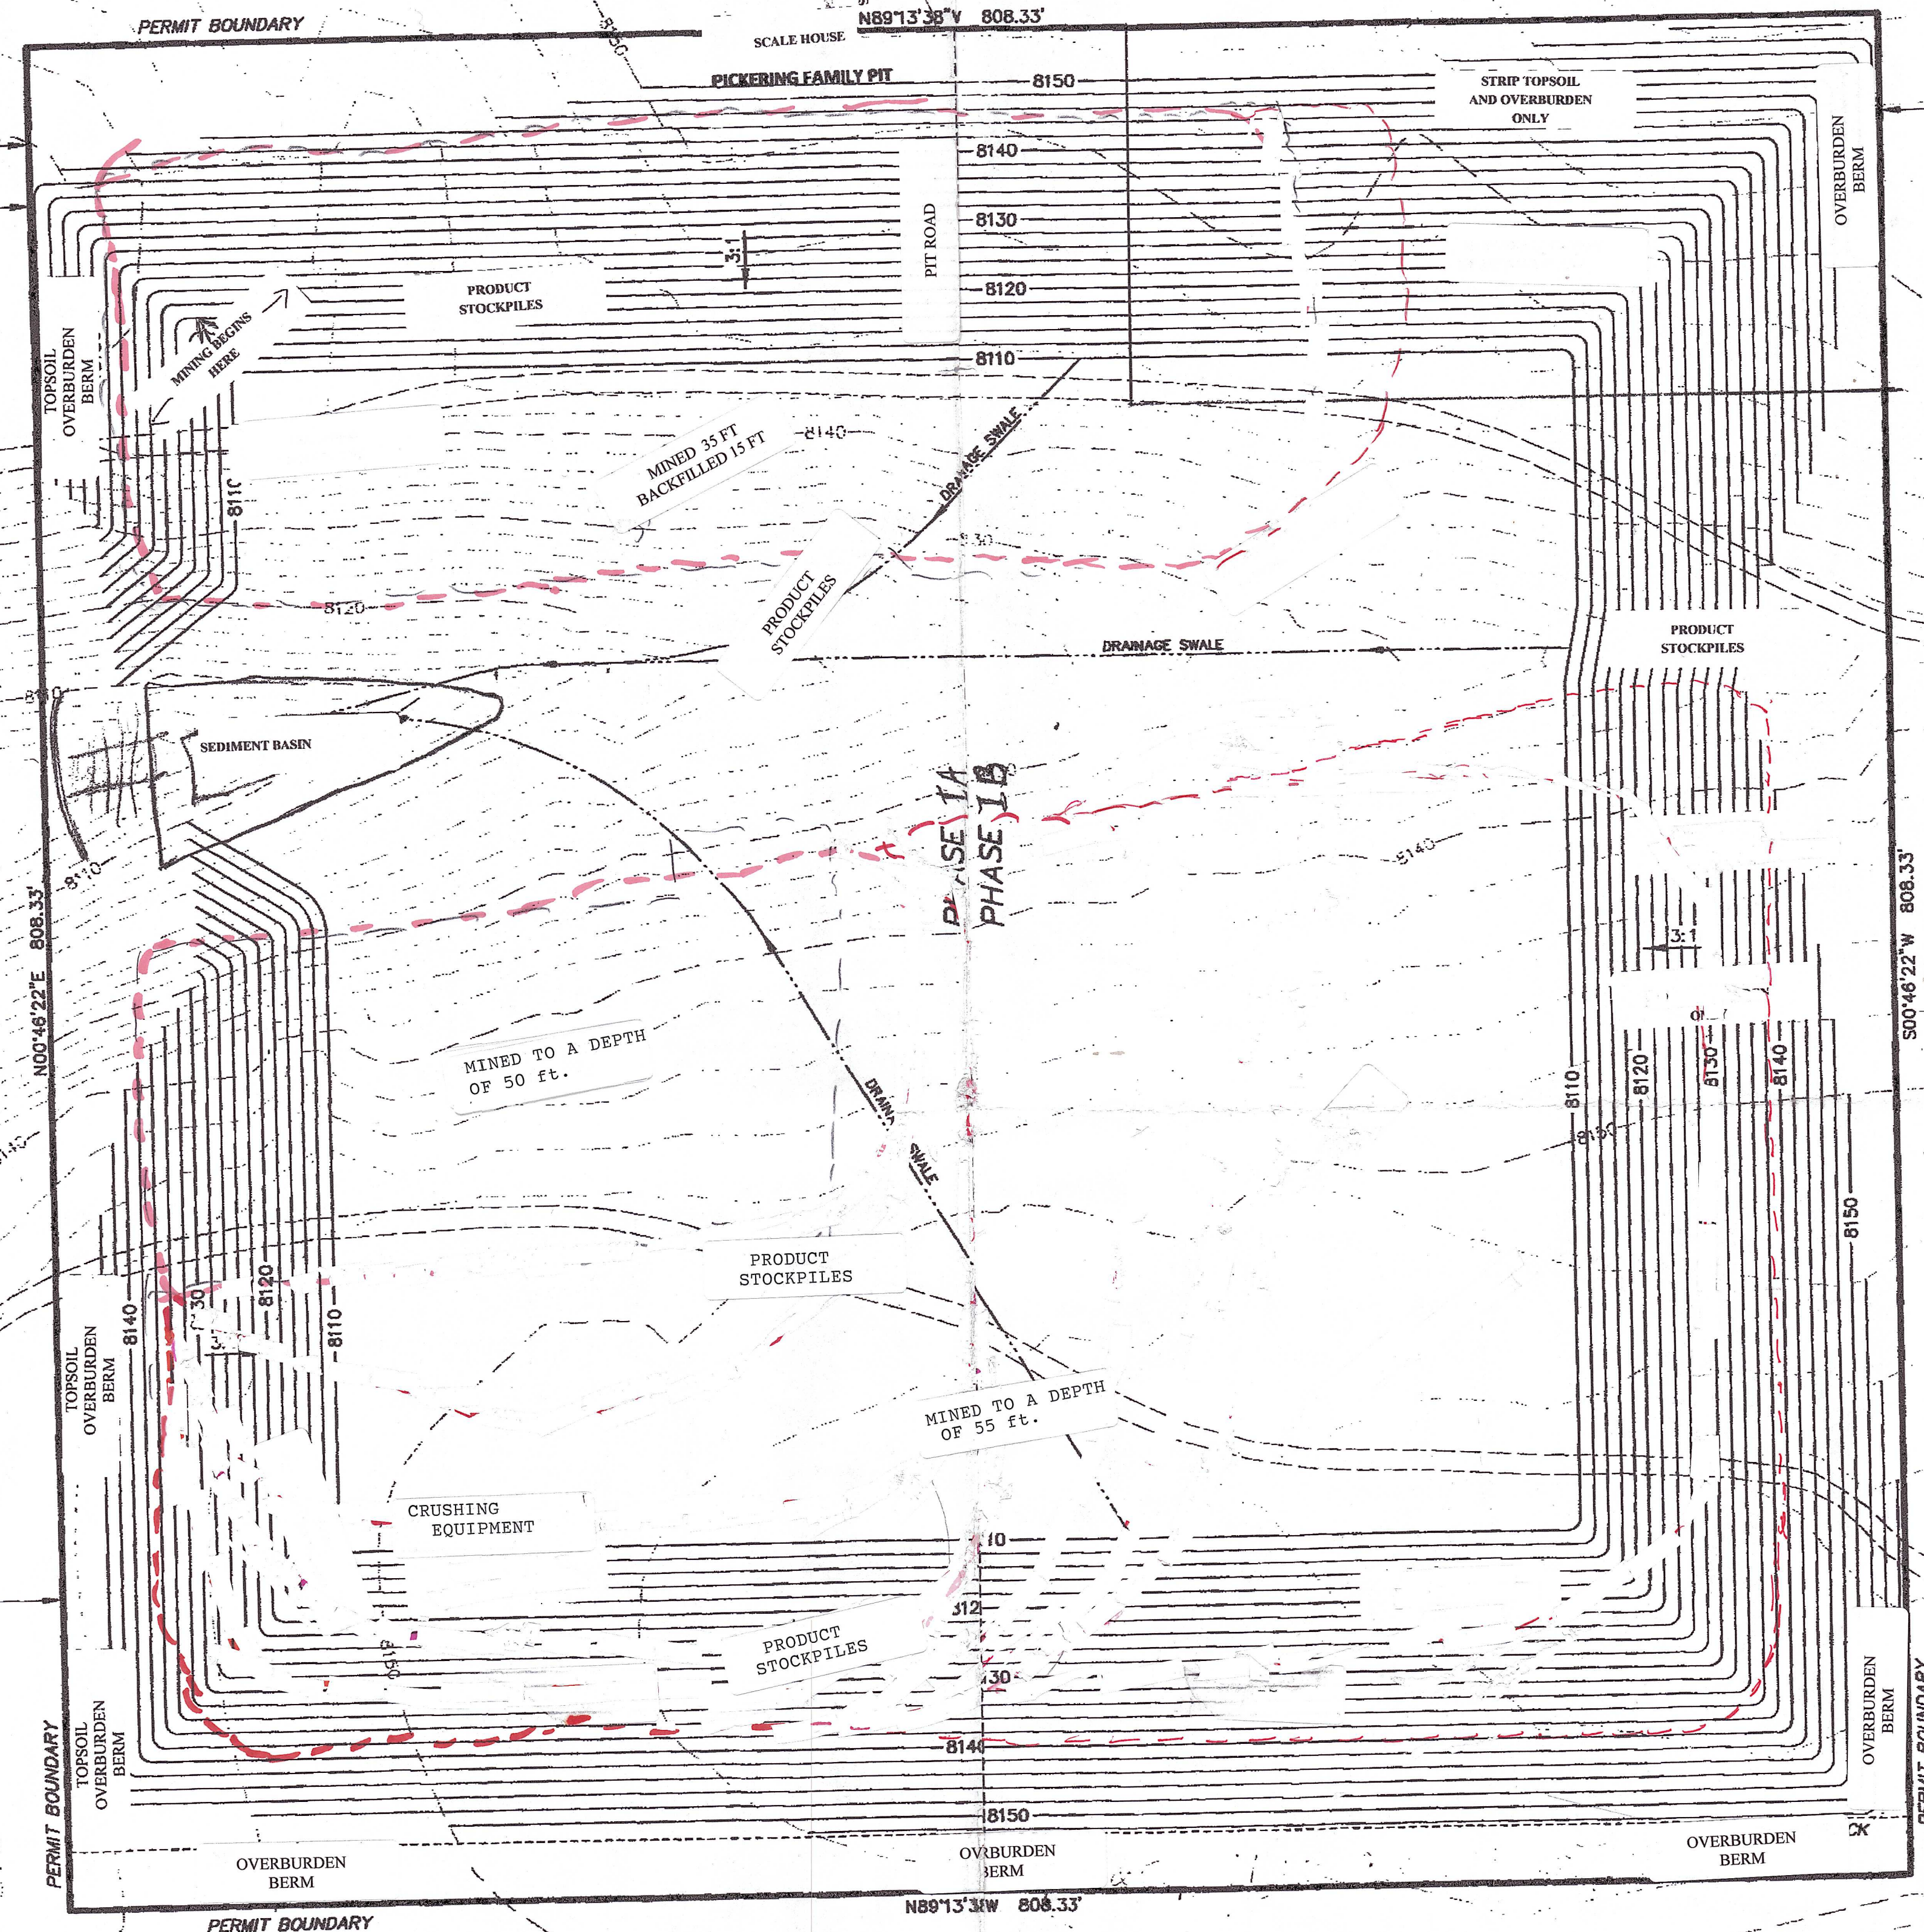
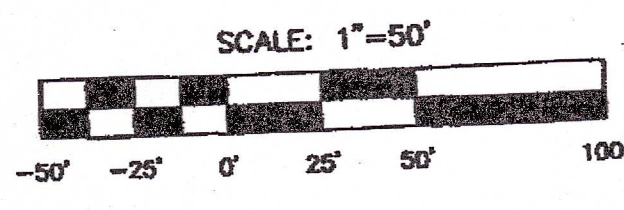


EXHIBIT C1 MINING MAP

PROGRESS AS OF
DEC. 31, 2021

FOUND #4 REBAR W/
1-1/2" ALUM CAP
MARKED "PLS 11415"

C-N 1/16 SEC. 32
FOUND #5 REBAR W/
2" ALUM CAP MARKED
"1994 PLS 11415"

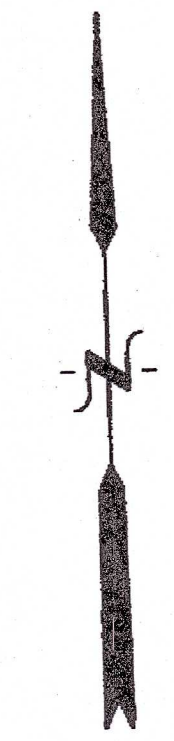

PICKERING FAMILY, LLC
BK 112 PG 631, REC # 79558

EXHIBIT MAP C1
**FLINTSTONE GRAVEL
& TRUCKING, INC.**
A TRACT OF LAND LOCATED IN A
PORTION OF THE N1/2 OF
SECTION 32, T2N, R76W, 6TH P.M.,
COUNTY OF GRAND,
STATE OF COLORADO.

KERVIN INC SURVEYING		P.O. BOX 10779 8750 WEST COLFAX FRASER, CO 80469 303-331-9499	
DRAWN BY: MSK	DATE: 09/15/09	REVISIONS & DATE:	
CHECKED BY: MSK	SCALE: 1"=50'		
JOB NO: 09-029	NAME: EXHIBIT		