


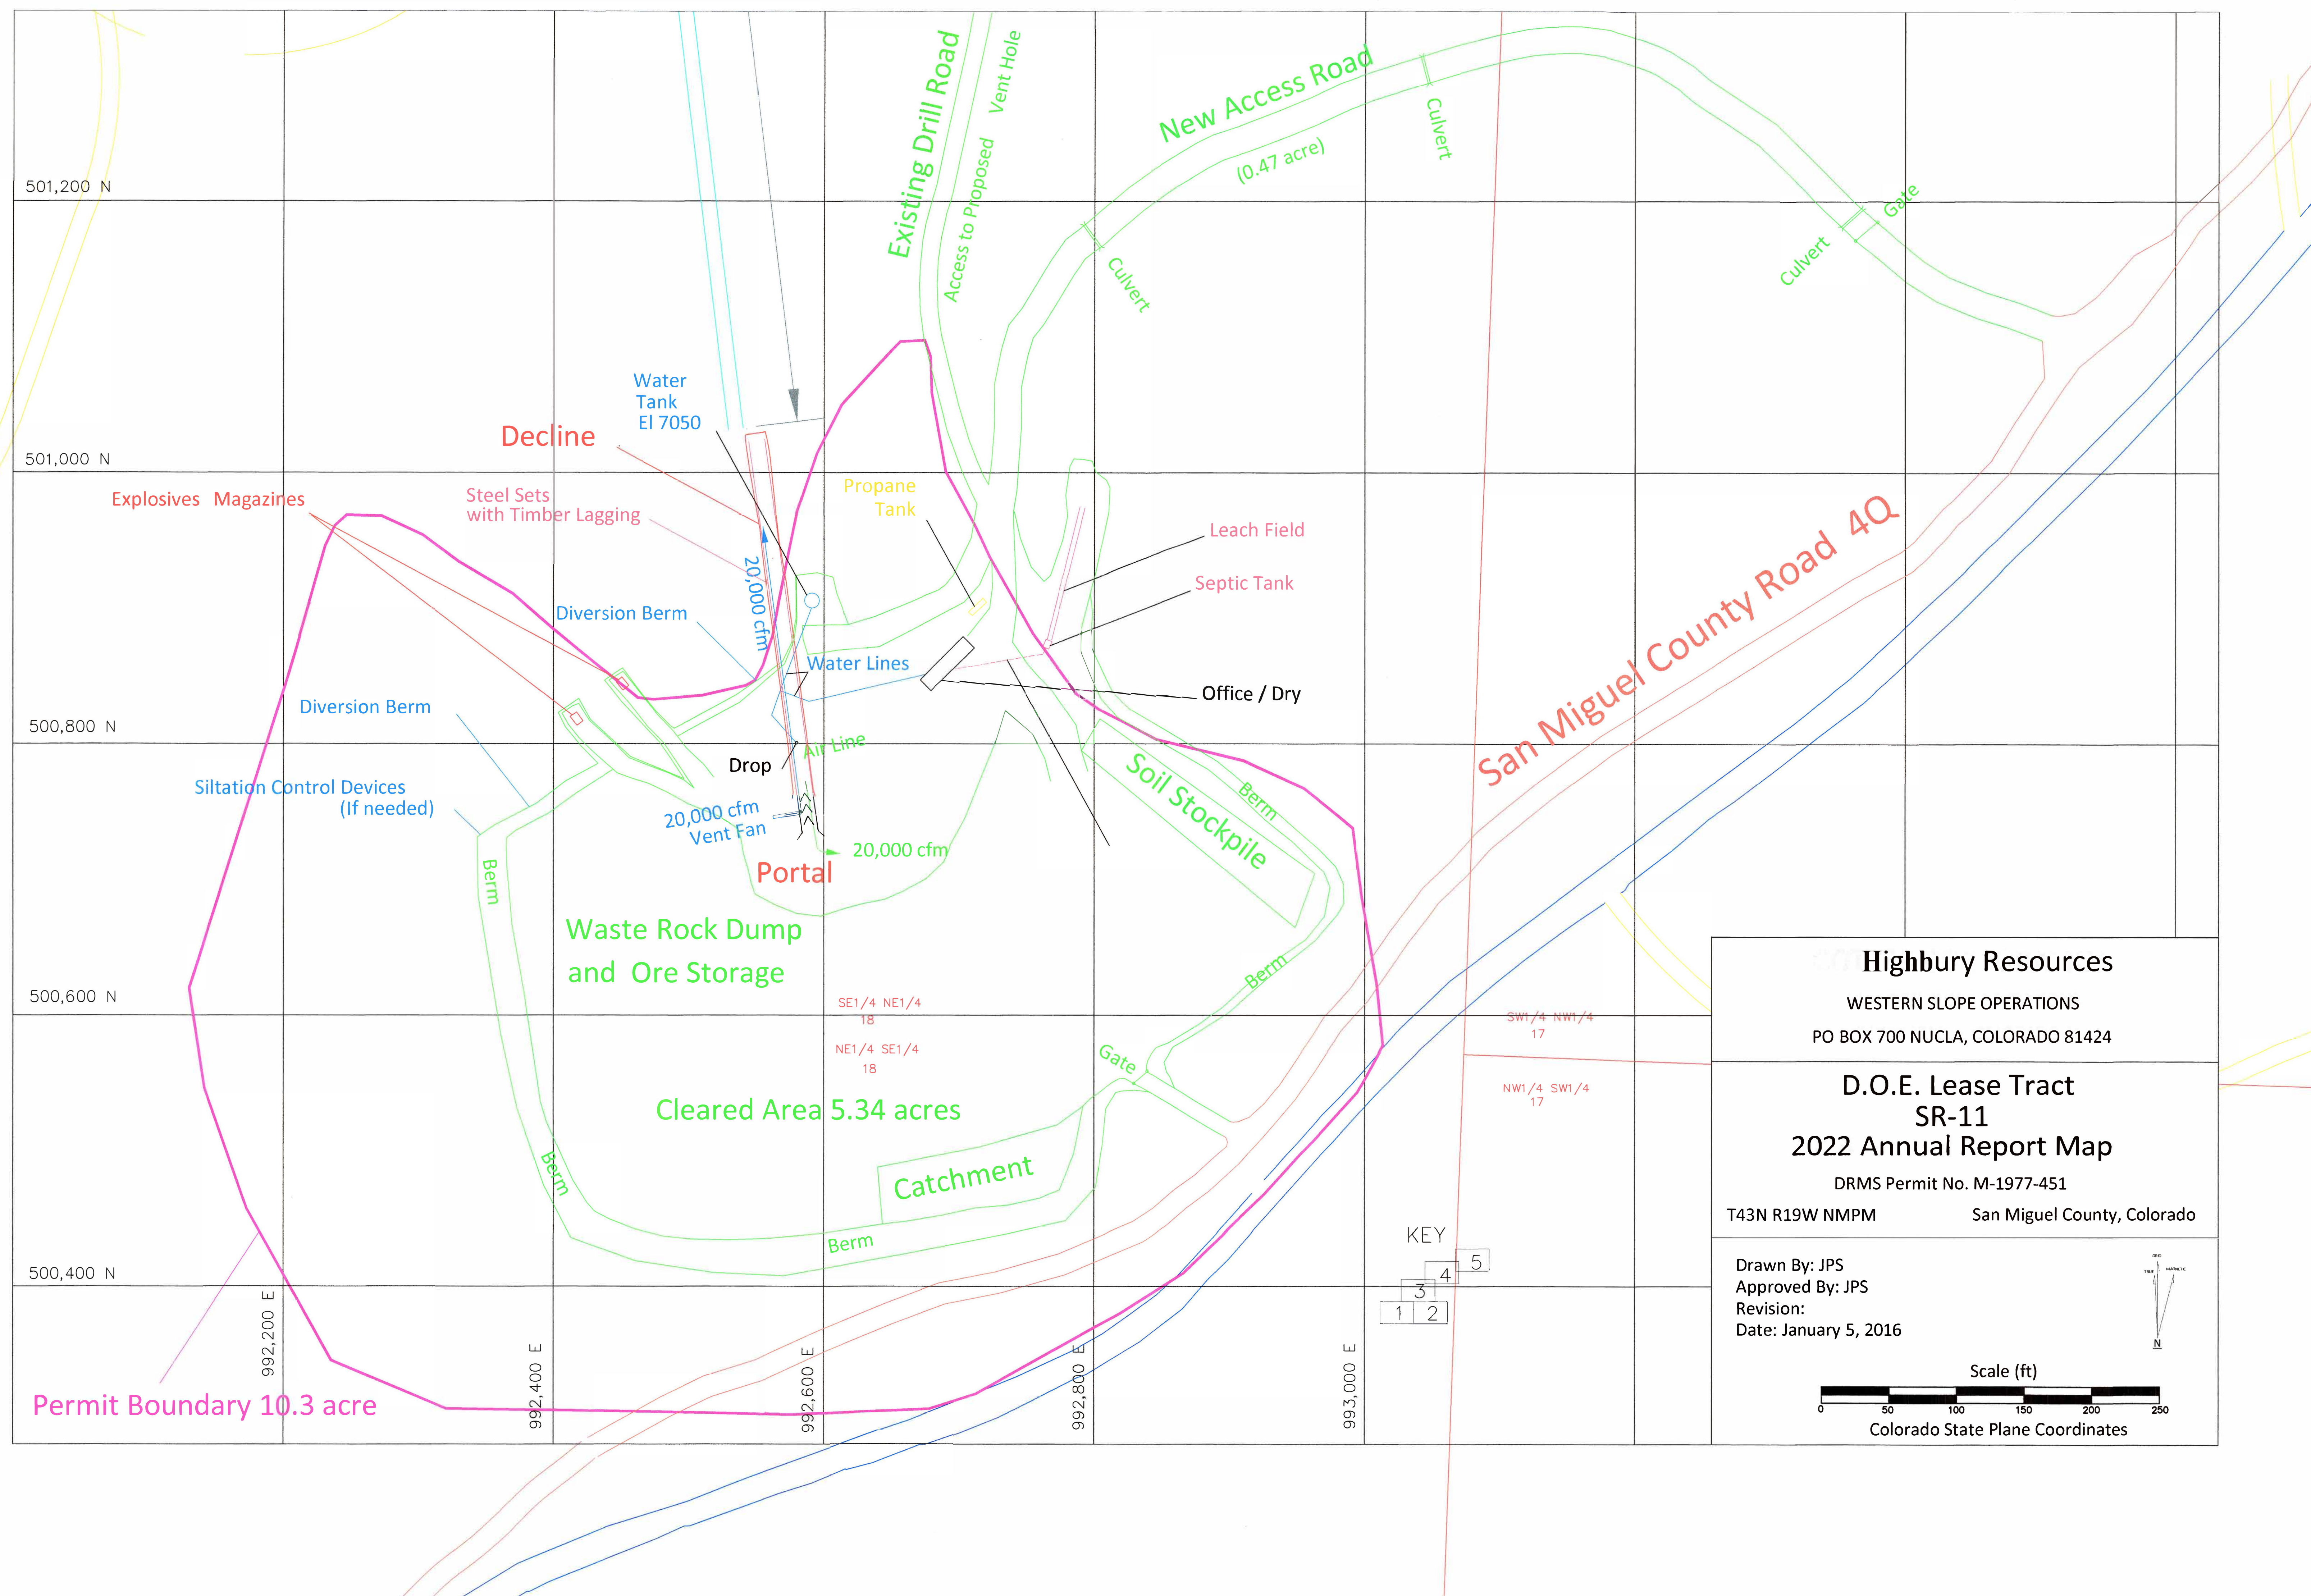

Highbury Resources
 WESTERN SLOPE OPERATIONS
 PO BOX 700 NUCLA, COLORADO 81424

**D.O.E. Lease Tract
 SR-11
 2022 Annual Report Map**

DRMS Permit No. M-1977-451
 T43N R19W NMPM San Miguel County, Colorado

Drawn By: JPS
 Approved By: JPS
 Revision:
 Date: January 5, 2016

Scale (ft)
 0 50 100 150 200 250
 Colorado State Plane Coordinates

KEY
 1 2 3 4 5