


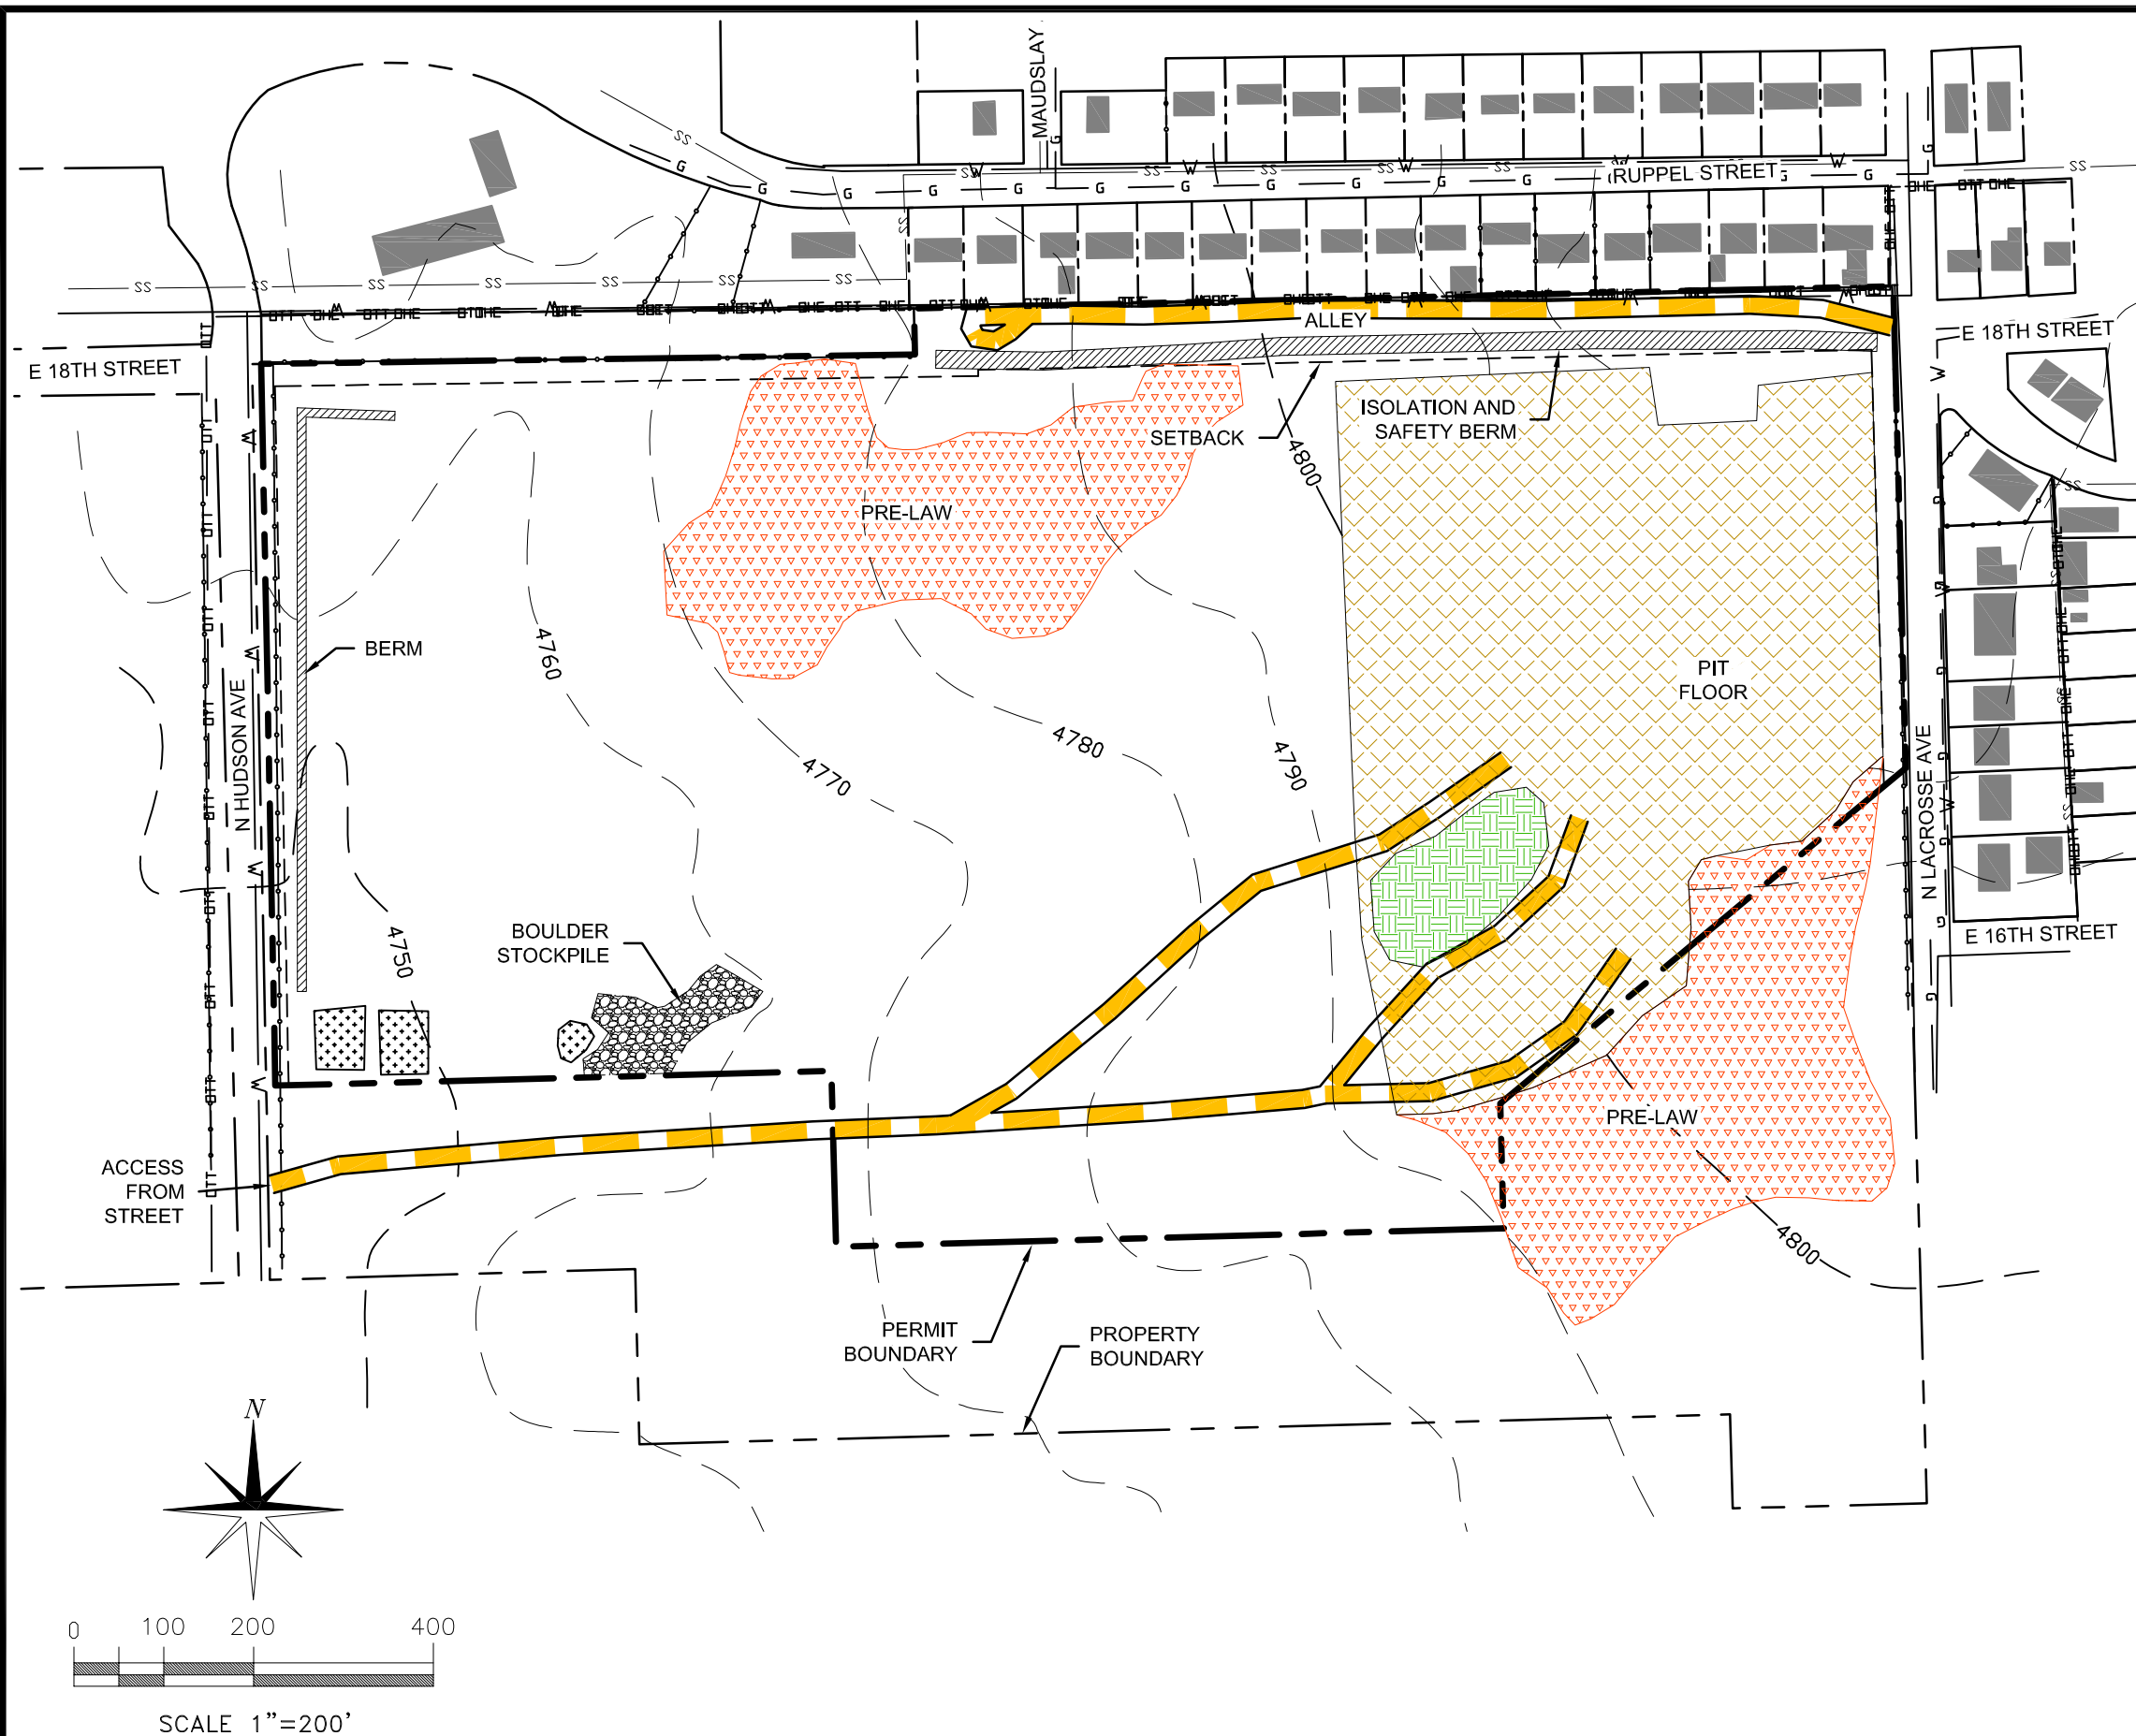

- LEGEND
- ACCESS ROAD
 - 112c PERMIT BOUNDARY
 - LOT BOUNDARY
 - FENCE
 - OVERHEAD POWER LINES
 - OVERHEAD COMMUNICATION LINES
 - WATER LINE
 - GAS LINE
 - SANITARY SEWER LINE
 - 50' MAJOR TOPO CONTOUR
 - 10' MINOR TOPO CONTOUR
 - CURRENT DISTURBED AREA
 - PRE-1976 RECLAIMED AREA
 - TOPSOIL STOCKPILE
 - PRODUCT STOCKPILE
 - RECLAIMED AREA
 - BUILDING

REVISIONS:	DATE:
ORIGINAL 110 PERMIT APPROVAL	02/17/1978
112c CONVERSION CN-01 APPROVAL	03/02/2021
CURRENT CONDITIONS	02/02/2022

SUMMIT P.O. Box 533 601 E. 13th Street
BRICK COMPANY Pueblo, CO 81002 Pueblo, CO 81001
(719) 542-8278

NATIVE / PIERRE MINE
ANNUAL REPORT MAP
PUEBLO COUNTY, COLORADO

DRAWN BY: jaw SCALE: as shown PERMIT No.: M-1977-321
DRAWING FILE: S:\Mining\Native\CAD\dwg\Native-CurrentConditions-map.dwg