


Upper Gold Links Mine
REVISED
Exhibit E - Reclamation Map

LOWER FILL AREAS AND 2:1 OUTSLOPES
OF ROADS AND BENCH WILL BE TOPSOILED
AND SEEDED. ROADS AND LEVEL PAD
AREAS WILL NOT BE REVEGETATED.

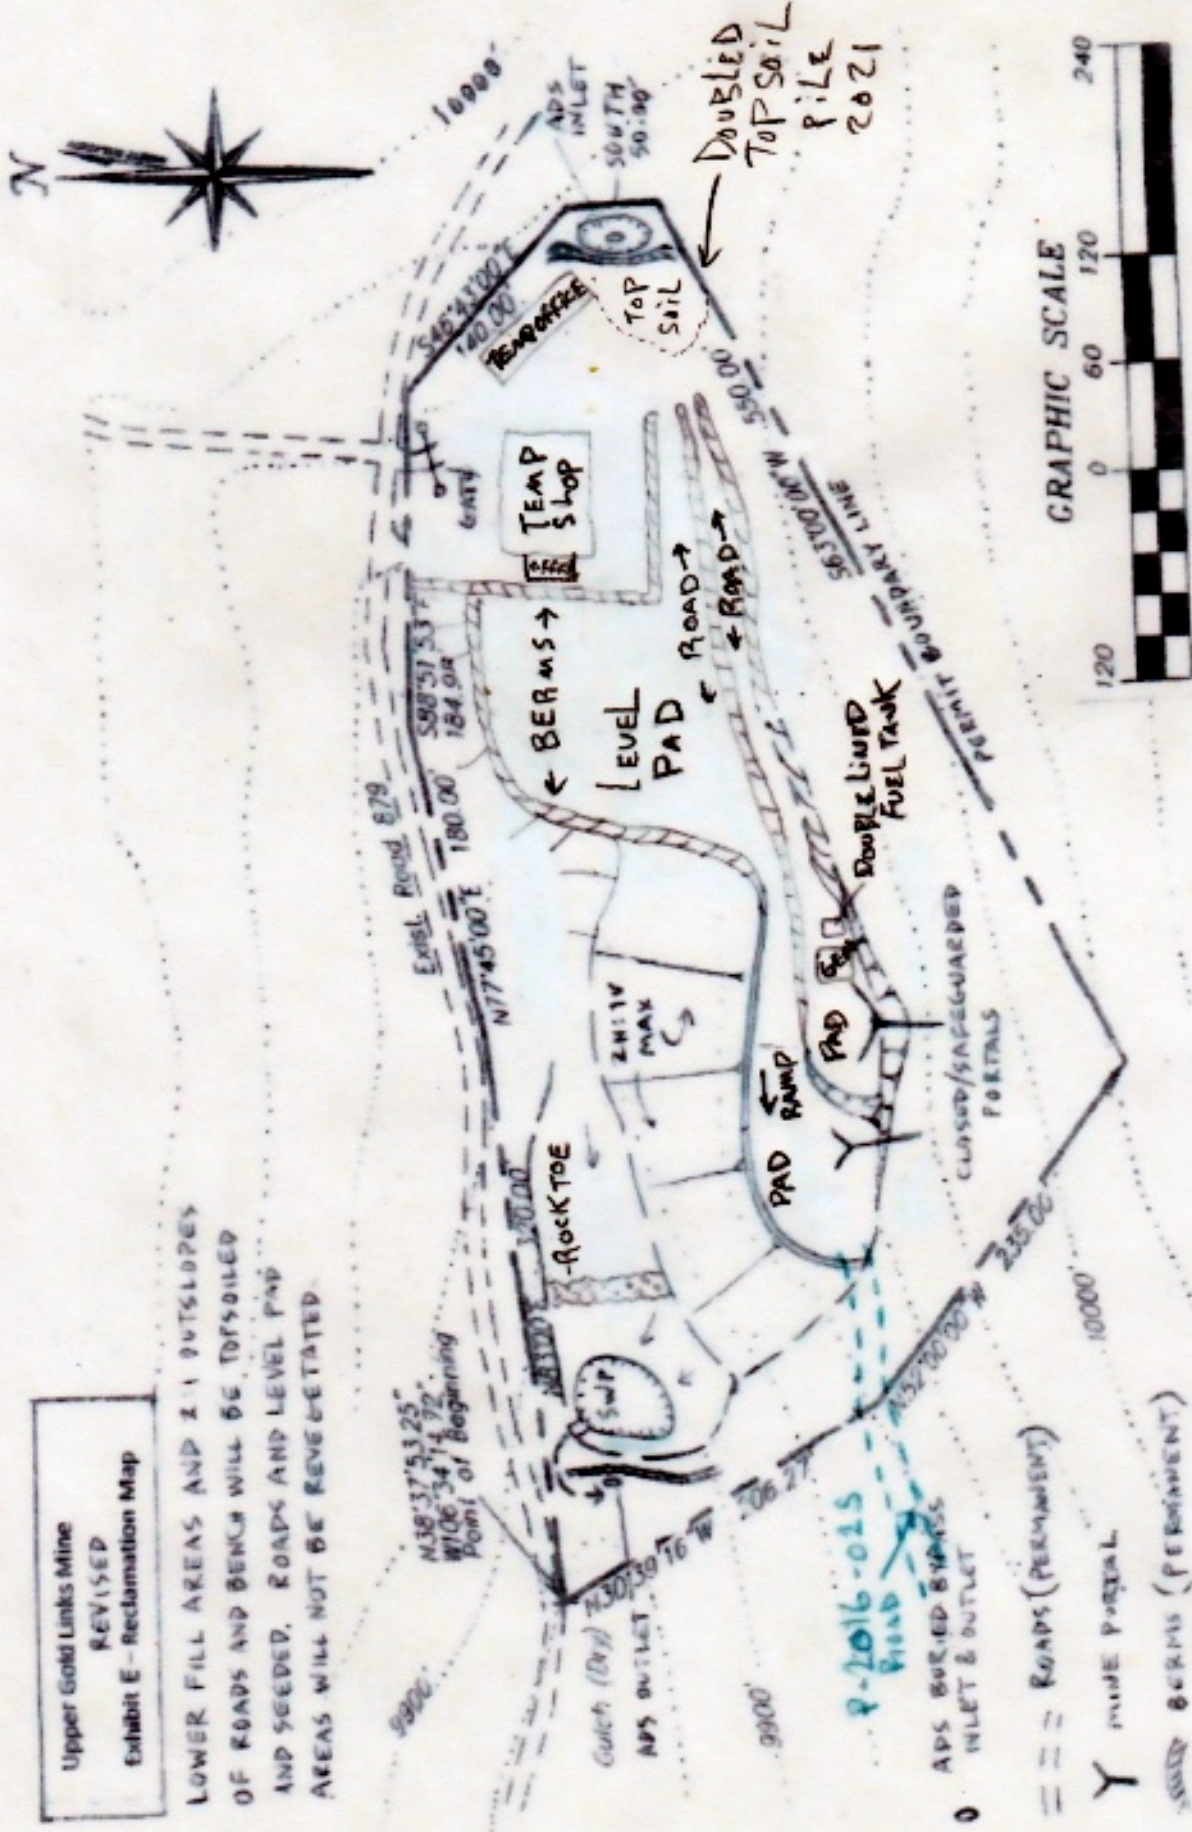

This Plan Map prepared by
map by All County Survey

SAKEWIK: NSOJ.C&G.M.I.W.L.L.C. and based on surveyed
2/28/2022