


Reclamation Plan Map
Permit #M-1977-572
Site Name: North Gateway Park
(Lamar East Pit)

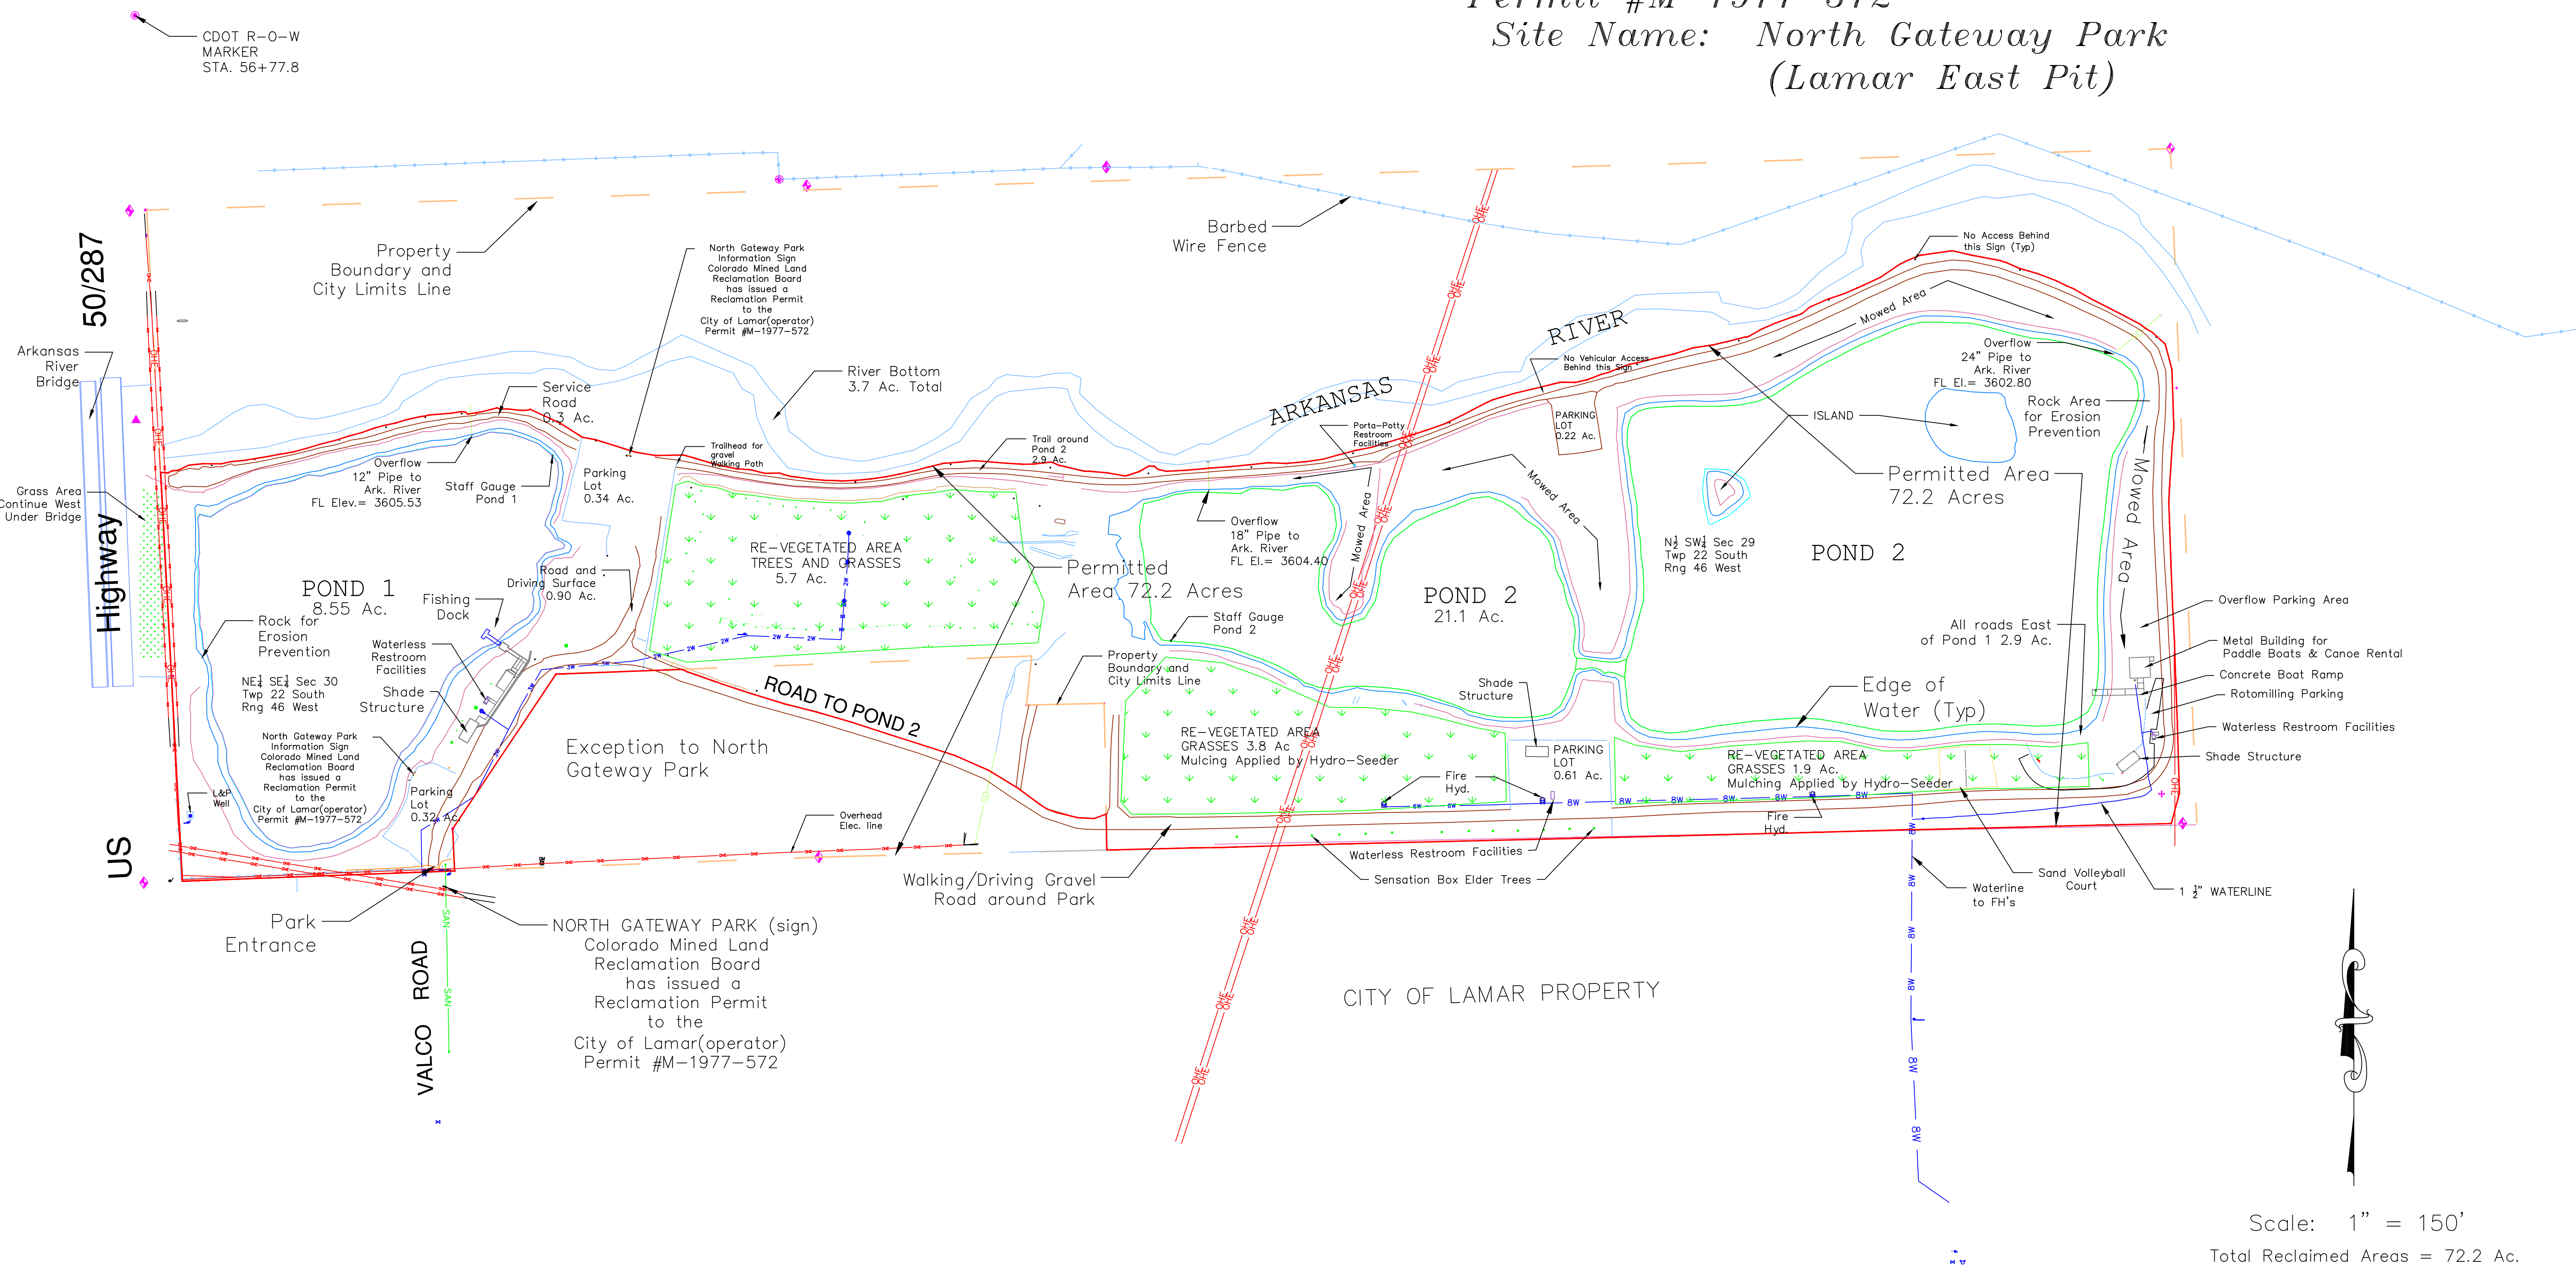

Scale: 1" = 150'
Total Reclaimed Areas = 72.2 Ac.

Project:	RECLAMATION PLAN MAP NORTH GATEWAY PARK	01/27-2022
Client:	CDRMS	03/09-2021
		03/09-2020
		03/18-2019
		02/22-2018
Drawn By:	CITY OF LAMAR LAND SURVEYING and ENGINEERING DEPARTMENT	03/14-2017
WCW		03/07-2017
DATE:	OFFICE 111 N 2nd St Lamar, Co 81052 (719)336-2279	REVISIONS:
04-14-2017		CHECKED BY:
		WCW