


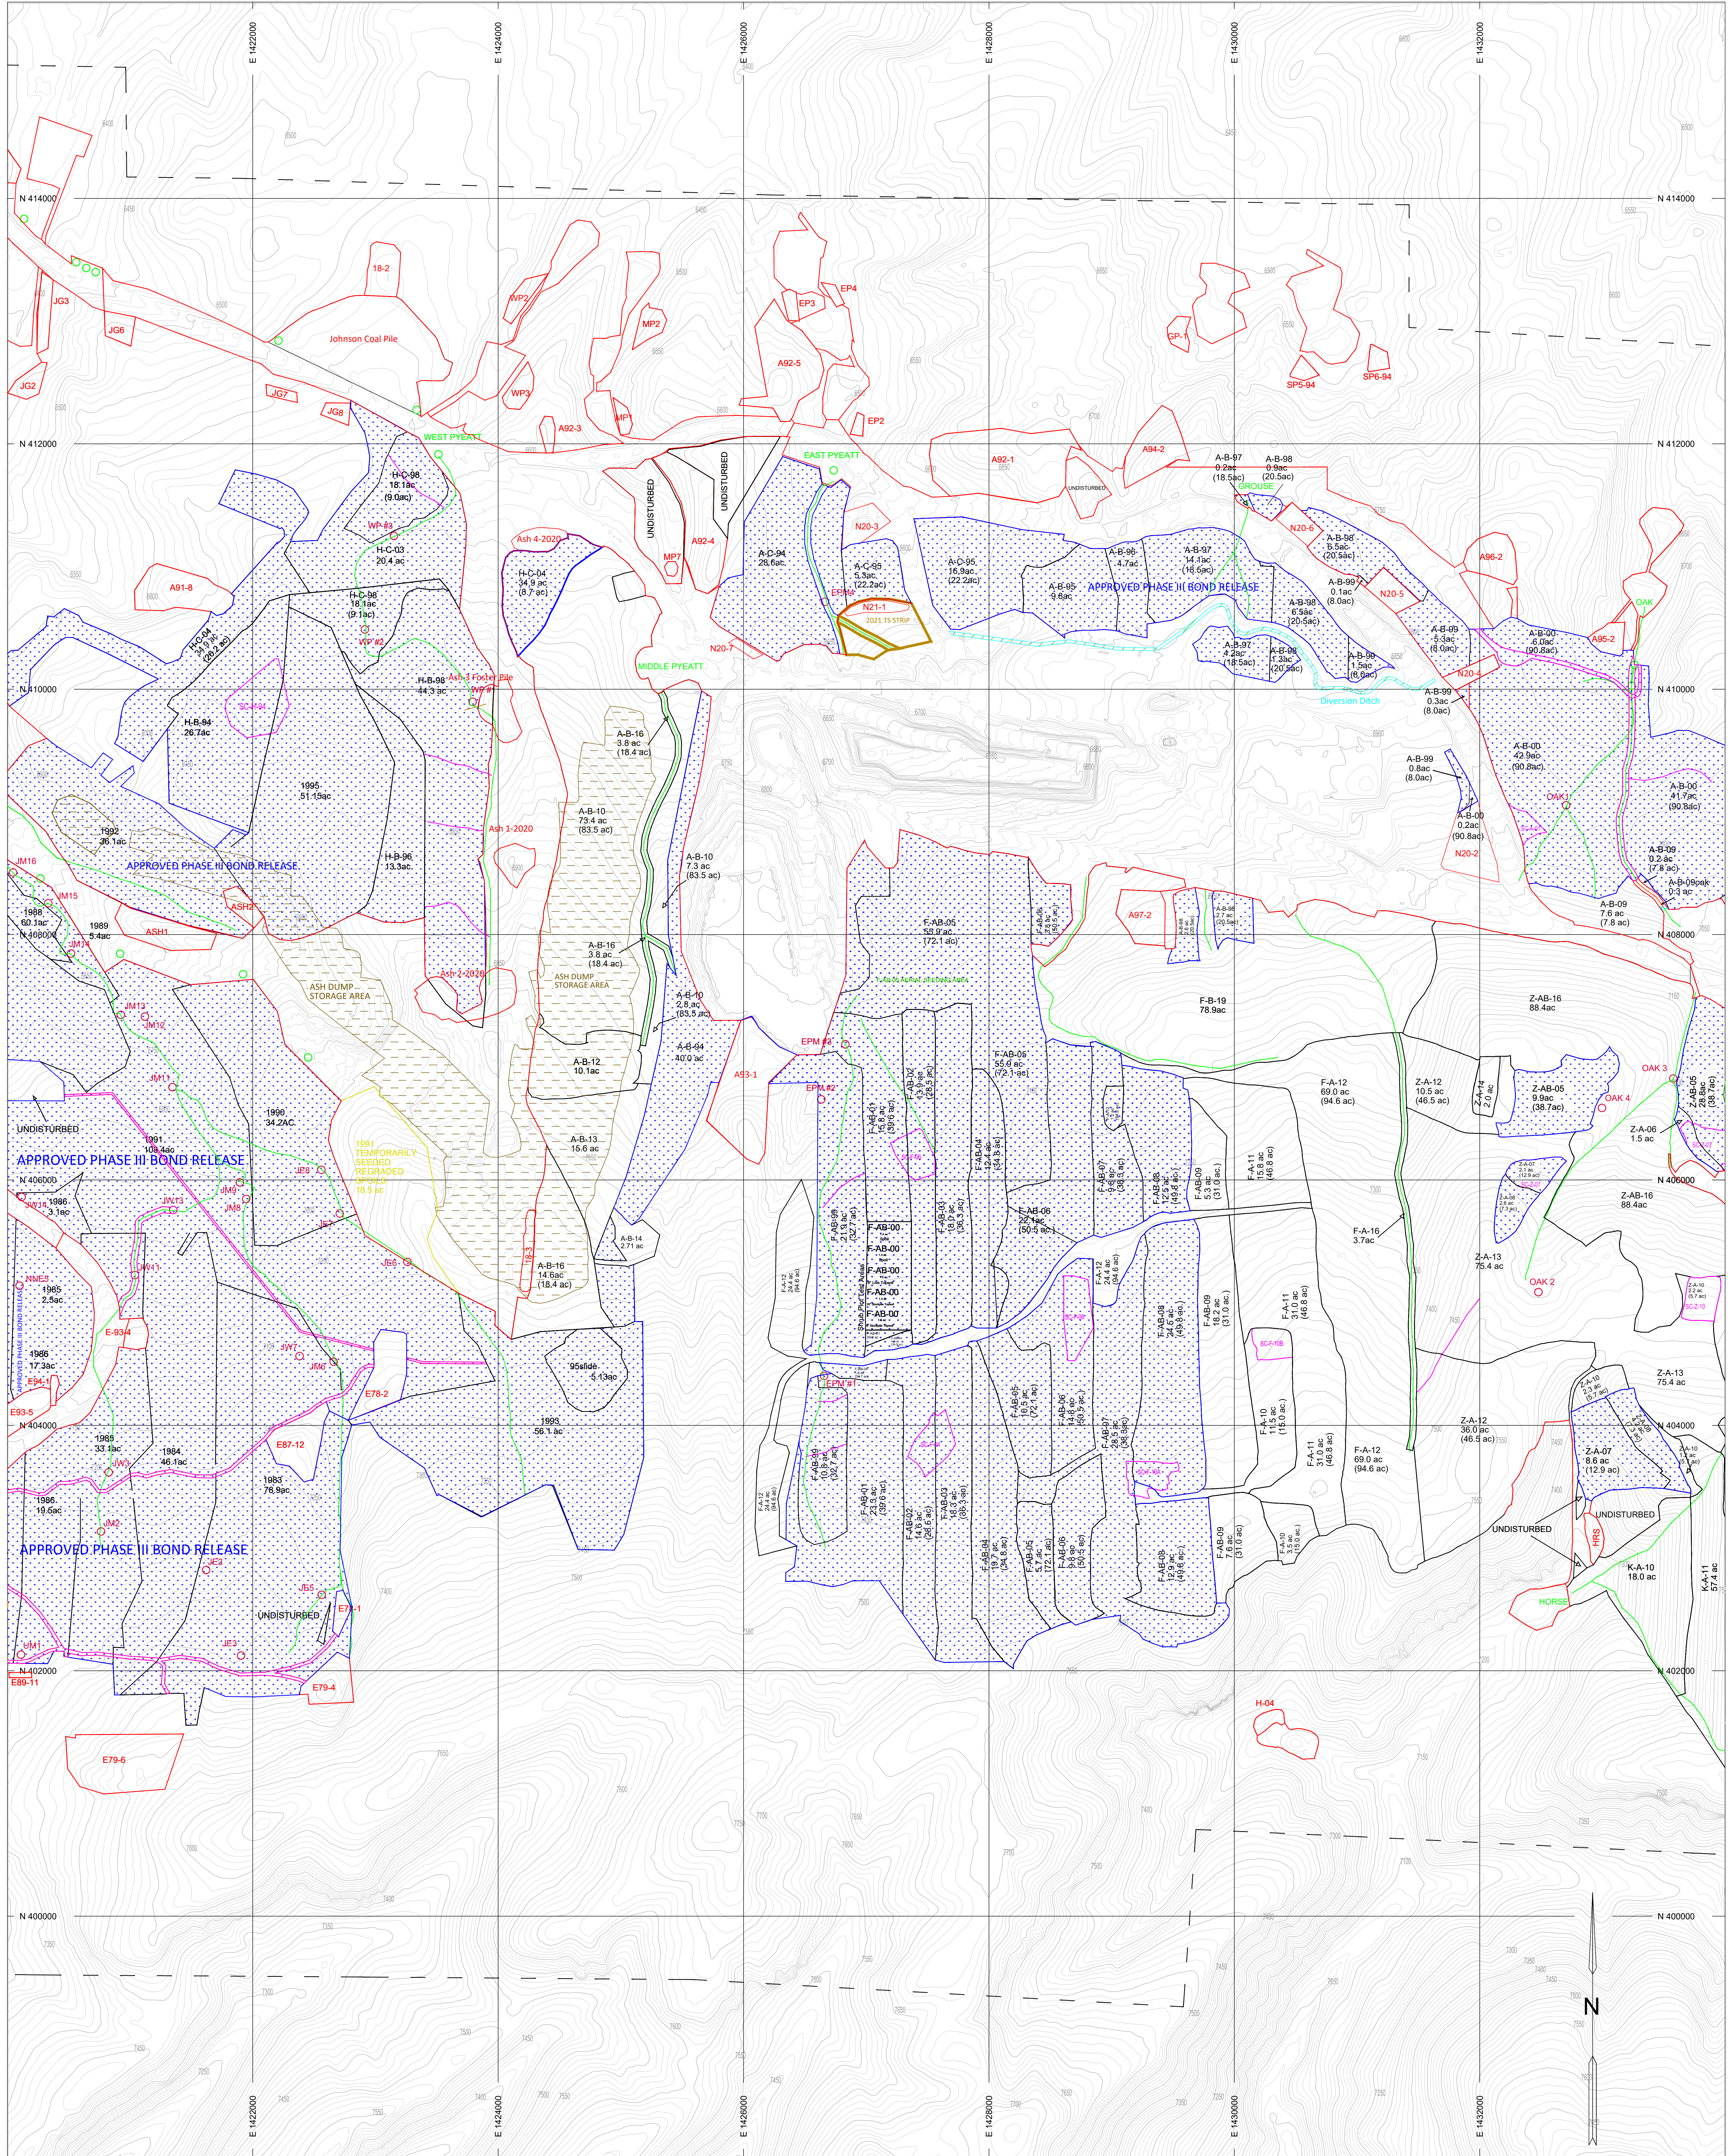

LEGEND

PERMIT BOUNDARY	2022 PROPOSED TOPSOIL LAYDOWN
HISTORICAL REVEGETATED AREA	2022 PROPOSED TOPSOIL STRIP
SHRUB CLUMP/PII ID/Year Constructed	APPROVED PHASE III BOND RELEASED BOUNDARY
2021 FINAL REGRADE AREA	ACCESS CORRIDORS
2021 RETOPSOILED AND REVEGETATED AREA	EXISTING STOCK POND
EXISTING TOPSOIL STOCKPILE	EXISTING DOZER BASINS
PROPOSED TOPSOIL STOCKPILE	RECONSTRUCTED DRAINAGES
ASH DUMP STORAGE AREA	2021 RECONSTRUCTED DRAINAGES
2021 TOPSOIL STRIP	CONTOUR DITCH

SHEET LOCATION INDEX

SCALE

1" = 400'

DESIGNED BY: BDN

DRAWN BY: CJB

DATE: 2/14/2022

TRAPPER MINING INC.

TRAPPER MINE CRAIG, CO.

PERMIT C81-010

2021 ANNUAL RECLAMATION REPORT MAP

Sheet 2 of 3

MAP 1

SHEET 2