


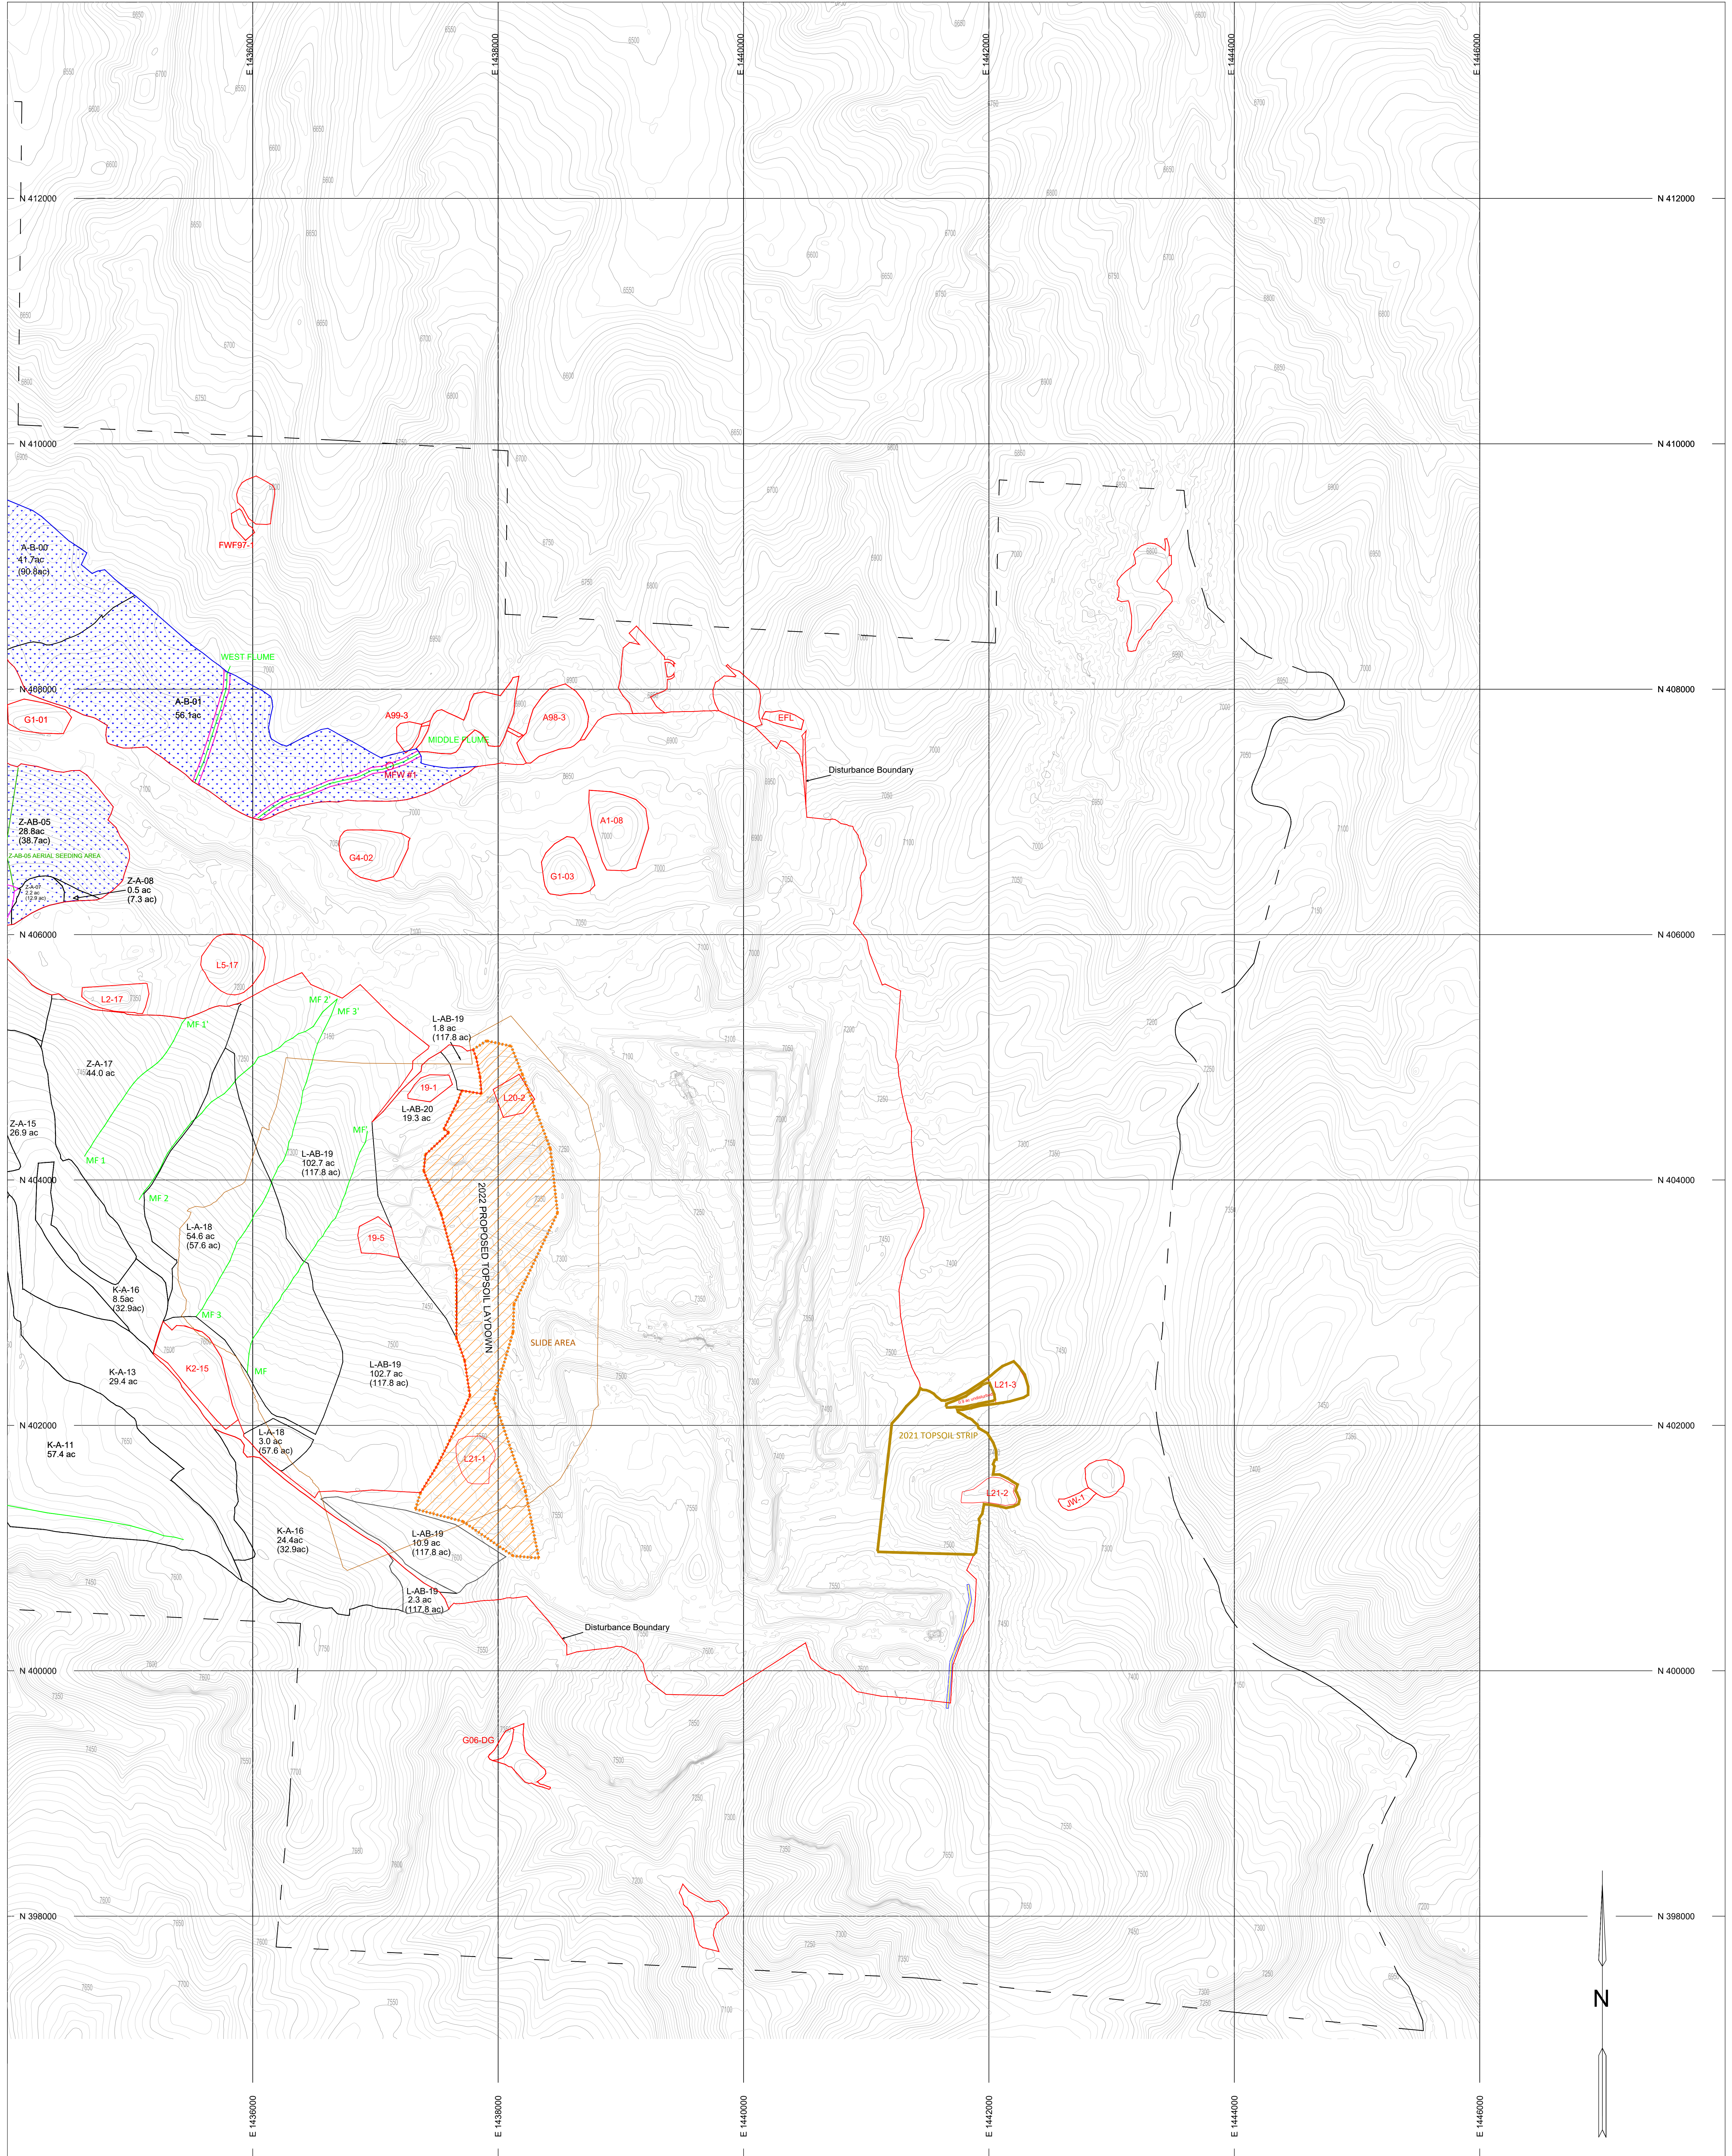

PERMIT BOUNDARY

HISTORICAL REVEGETATED AREA

SHRUB CLUMP/Pit ID/Year Constructed

2021 FINAL REGRADE AREA

2021 RETOPSOILED AND REVEGETATED AREA

EXISTING TOPSOIL STOCKPILE

PROPOSED TOPSOIL STOCKPILE

2021 TOPSOIL STRIP

2022 PROPOSED TOPSOIL LAYDOWN

2022 PROPOSED TOPSOIL STRIP

APPROVED PHASE III BOND RELEASED BOUNDARY

ACCESS CORRIDORS

EXISTING STOCK POND

EXISTING DOZER BASINS

RECONSTRUCTED DRAINAGES

2021 RECONSTRUCTED DRAINAGES

CONTOUR DITCH

1

2

3

SHEET LOCATION INDEX

0 400 800 1200

SCALE: 1 IN = 400 FT

CONTOUR INTERVAL: 10 FEET

Topographic information compiled from aerial photography dated 12/2021.

Arc/CAD file: A:\Projects\080221\Final\080221_Topography.dwg

TRAPPER MINING INC.

TRAPPER MINE CRAIG, CO.

PERMIT C81-010

2021 ANNUAL RECLAMATION REPORT MAP

SCALE: 1 in = 400 ft

DESIGNED BY: SCN

DRAWN BY: CJB

DATE: 2/14/2022

Sheet 3 of 3

MAP 1

SHEET 3

N