

Mining Plan:


The dump material will be crushed and screened onsite and processing offsite to remove trace precious metal content as well as heavy metal contamination. To mitigate any acidic runoff, best management practices within the the proposed Affected Area will be conducted as follows (see more detailed Stormwater Management Plan in the appendix of Exhibit C):

- Install perimeter silt fences.
- Staged excavation and removal of waste rock dump.
- Re-grade site.
- Re-vegetate site using appropriate controls, i.e. biodegradable netting and/or hydro-mulch using specified NRCS seed mix (see Exhibit D & Drawing E3).

PRE-EXISTING WASTE ROCK DUMP

50,000 TONS COVERING 66,000 SQ.FT.
TO BE REMOVED COMPLETELY

AFFECTED AREA (2.76 AC.)

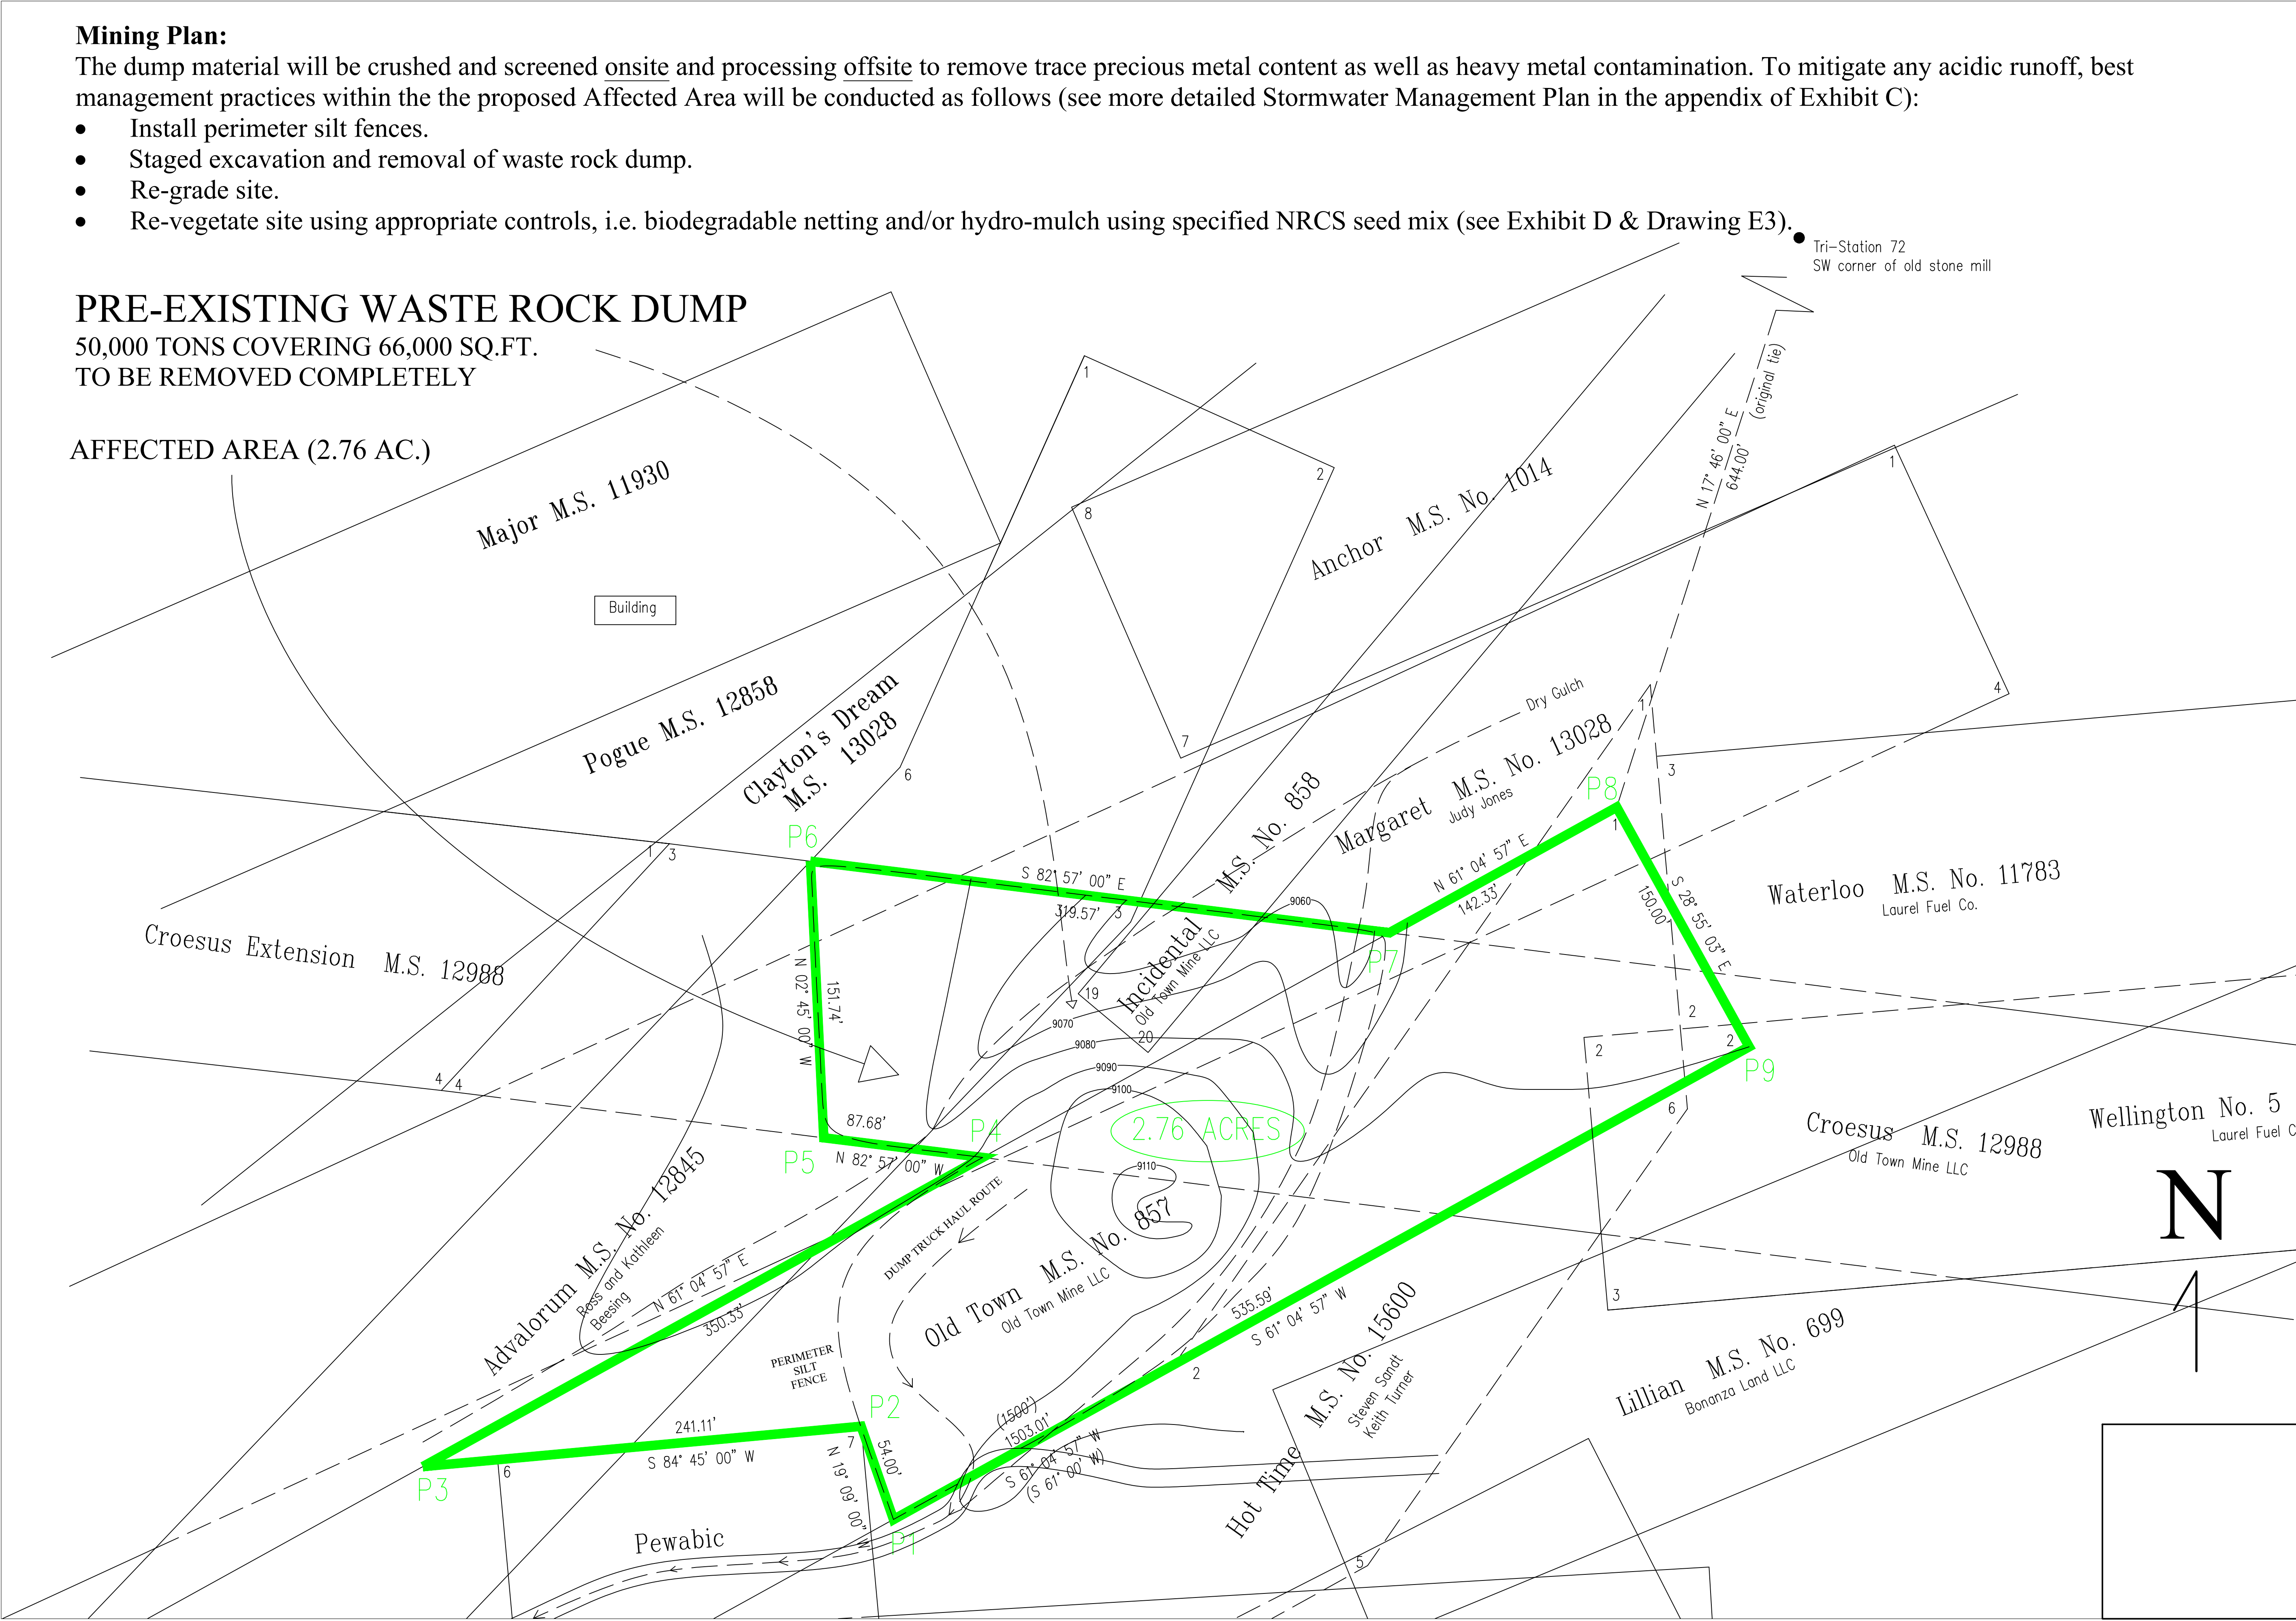

Venture Resources, Inc.
PO Box 3338 (239) 537-1420
Idaho Springs, CO 80452
ventureresourcesinc@gmail.com

**Venture Resources, Inc.
Old Town Reclamation**

Mining Plan
Affected Area Description
Date: July 12, 2018
Scale: 1" = 16', Topo = 10' Contour

E2