


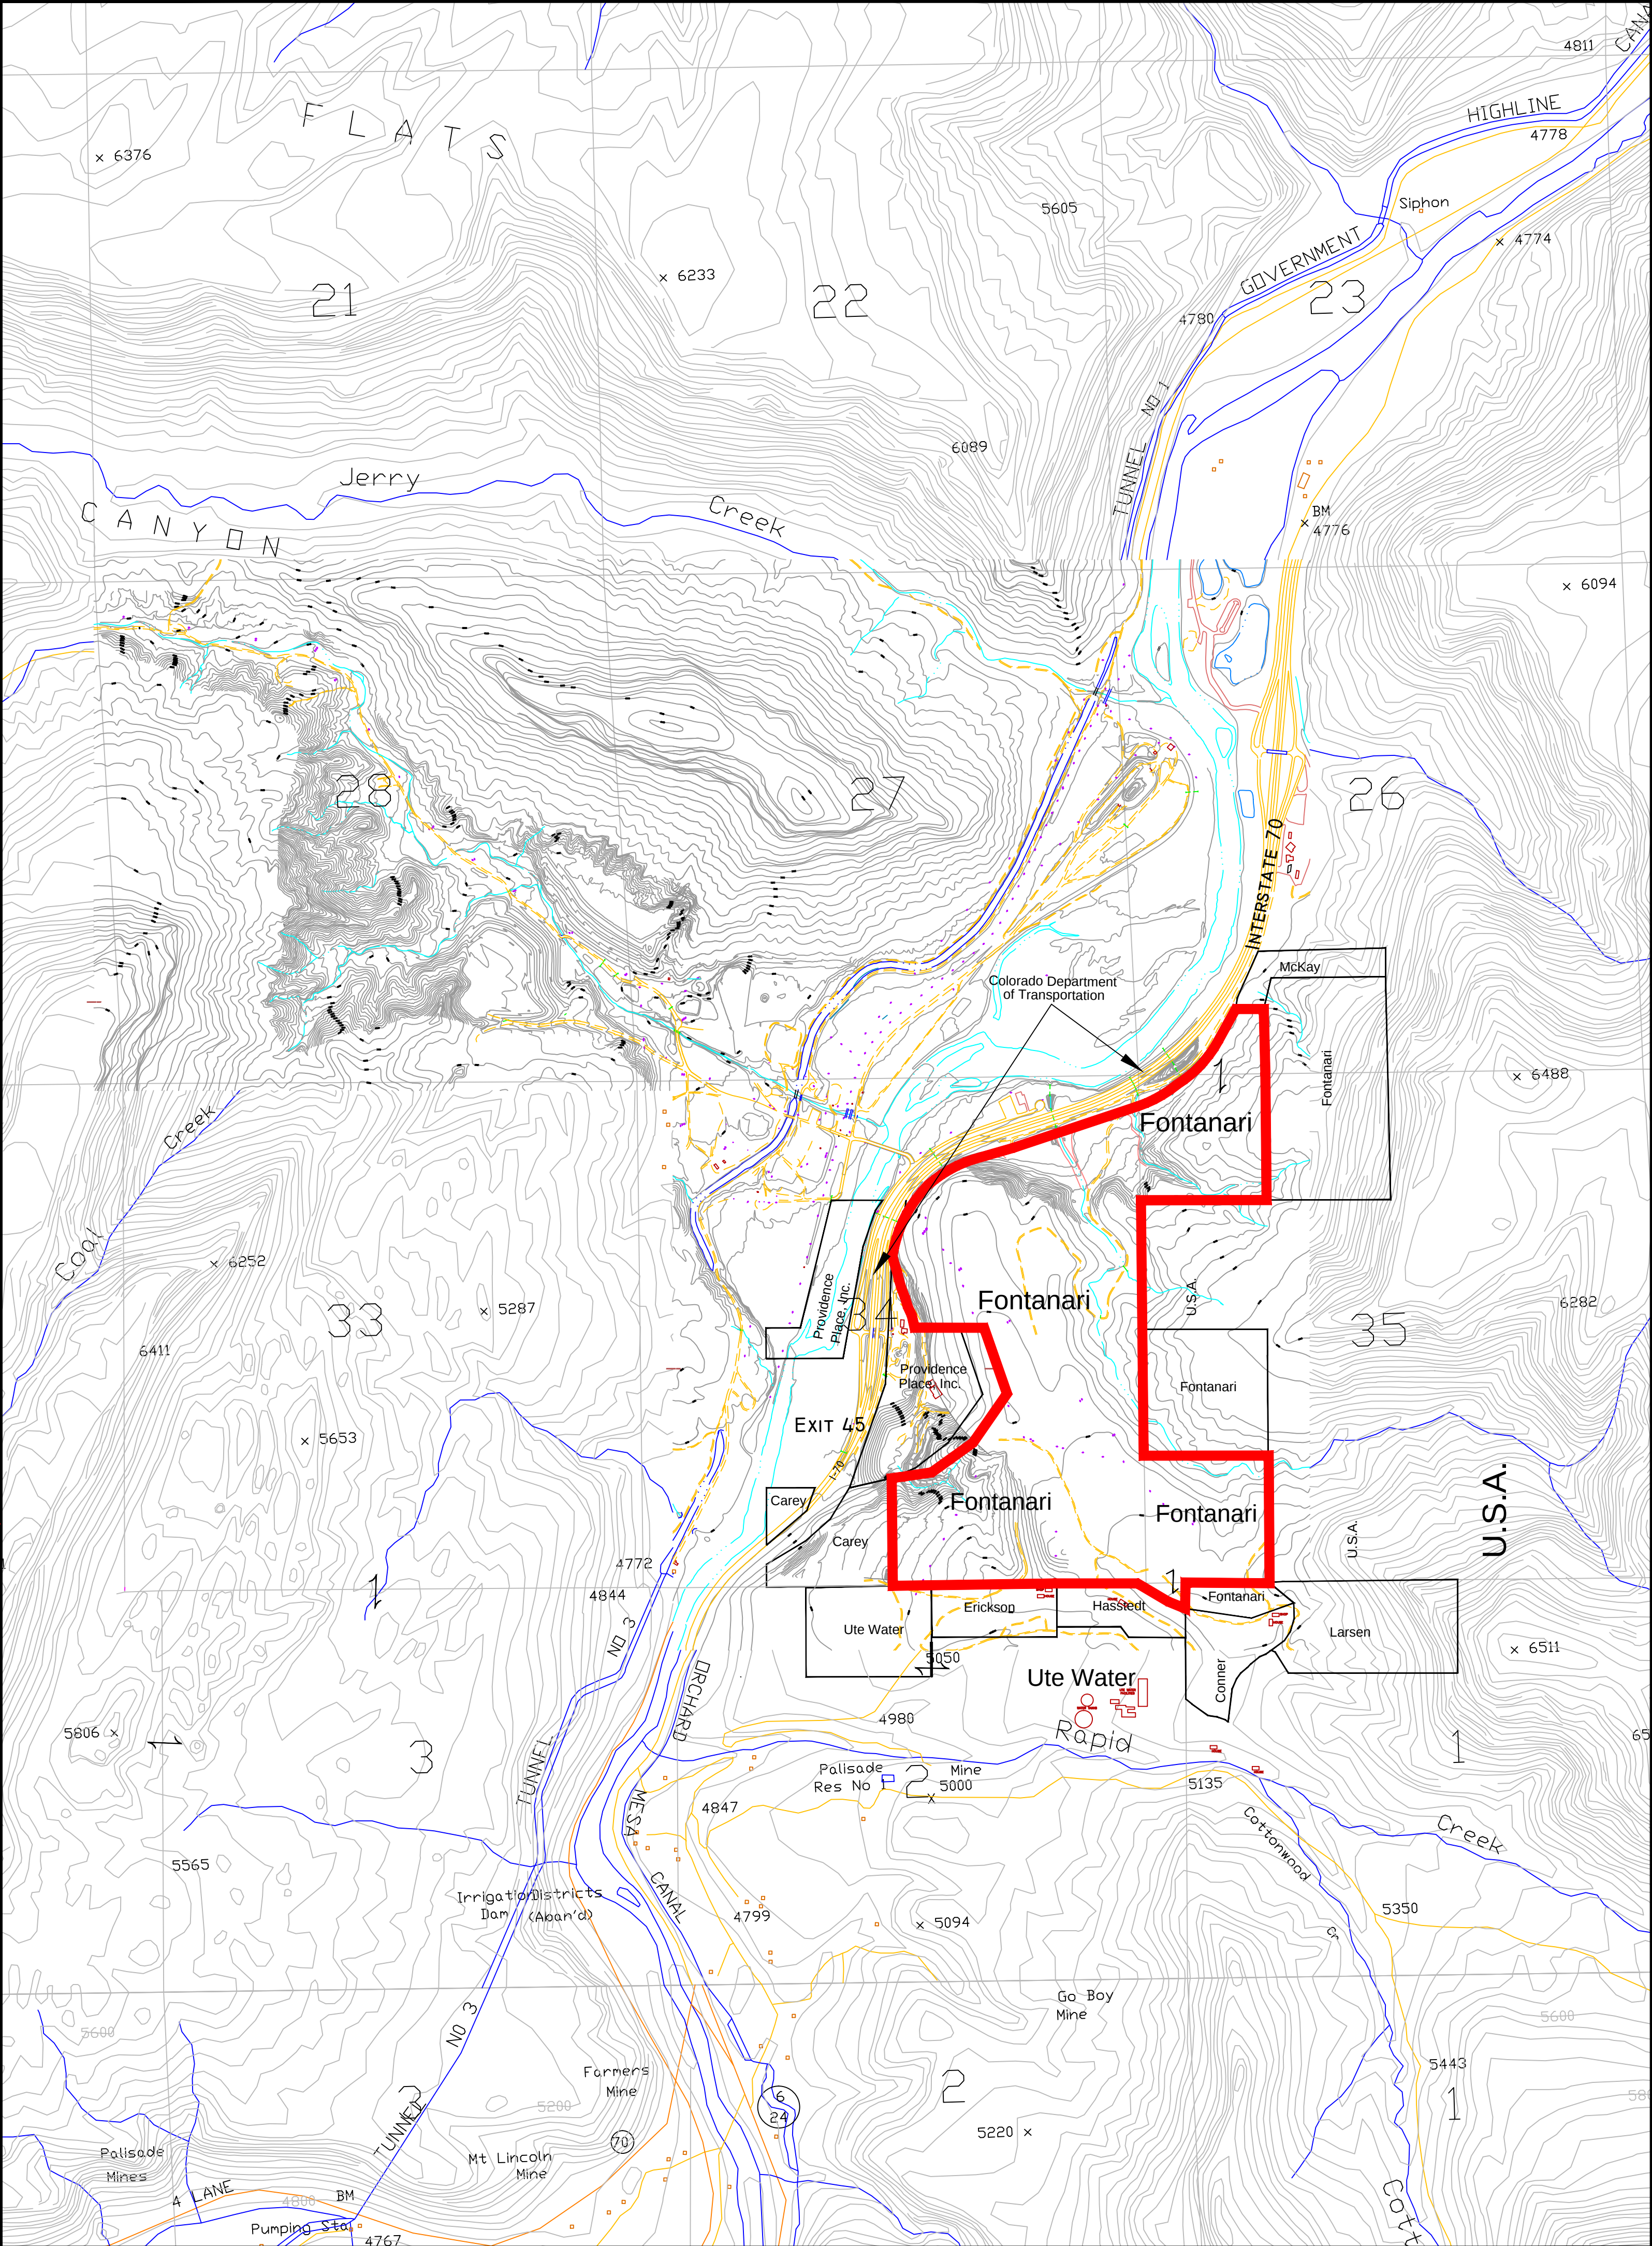

PROJECT: SNOWCAP COAL COMPANY, INC.
TITLE: SURFACE OWNERSHIP MAP
DWG. NAME: EXHIBIT 3

PREPARED FOR: SNOWCAP COAL COMPANY, INC.
P.O. Box 1430
Palisade, CO 81526
(970) 241-8118
PREPARED BY: J. E. STOVER & ASSOCIATES
2352 N. 7th St., Unit B
Grand Jct., CO 81501

DIGITIZED: TKH 02/01/06
DRAWN: GB 10/06/81
CHECKED: JES 02/01/06

ONE INCH

ENGINEER'S CERTIFICATION
I hereby certify that this drawing was done by me or under my direct supervision and that all the information presented on this drawing is true and correct to the best of my knowledge and belief.
James E. Stover
Colorado Professional Engineer
31292

REVISIONS	12	Revise Ownership - MR73 - Add CDOT	TKH	08/07
	13	Revise Permit Boundary - TR55	TKH	12/07
	14	Revise Permit Boundary & Ownership - TR62	TKH	07/11
	15	Revise Permit Boundary & Ownership - TR67	TKH	11/15
	16	Revise Ownership - PR6	TKH	10/16
	17	Revise Permit Boundary - TR70	TKH	07/17
	18	Revise Permit Boundary - TR71	TKH	03/22
	REFERENCES			