


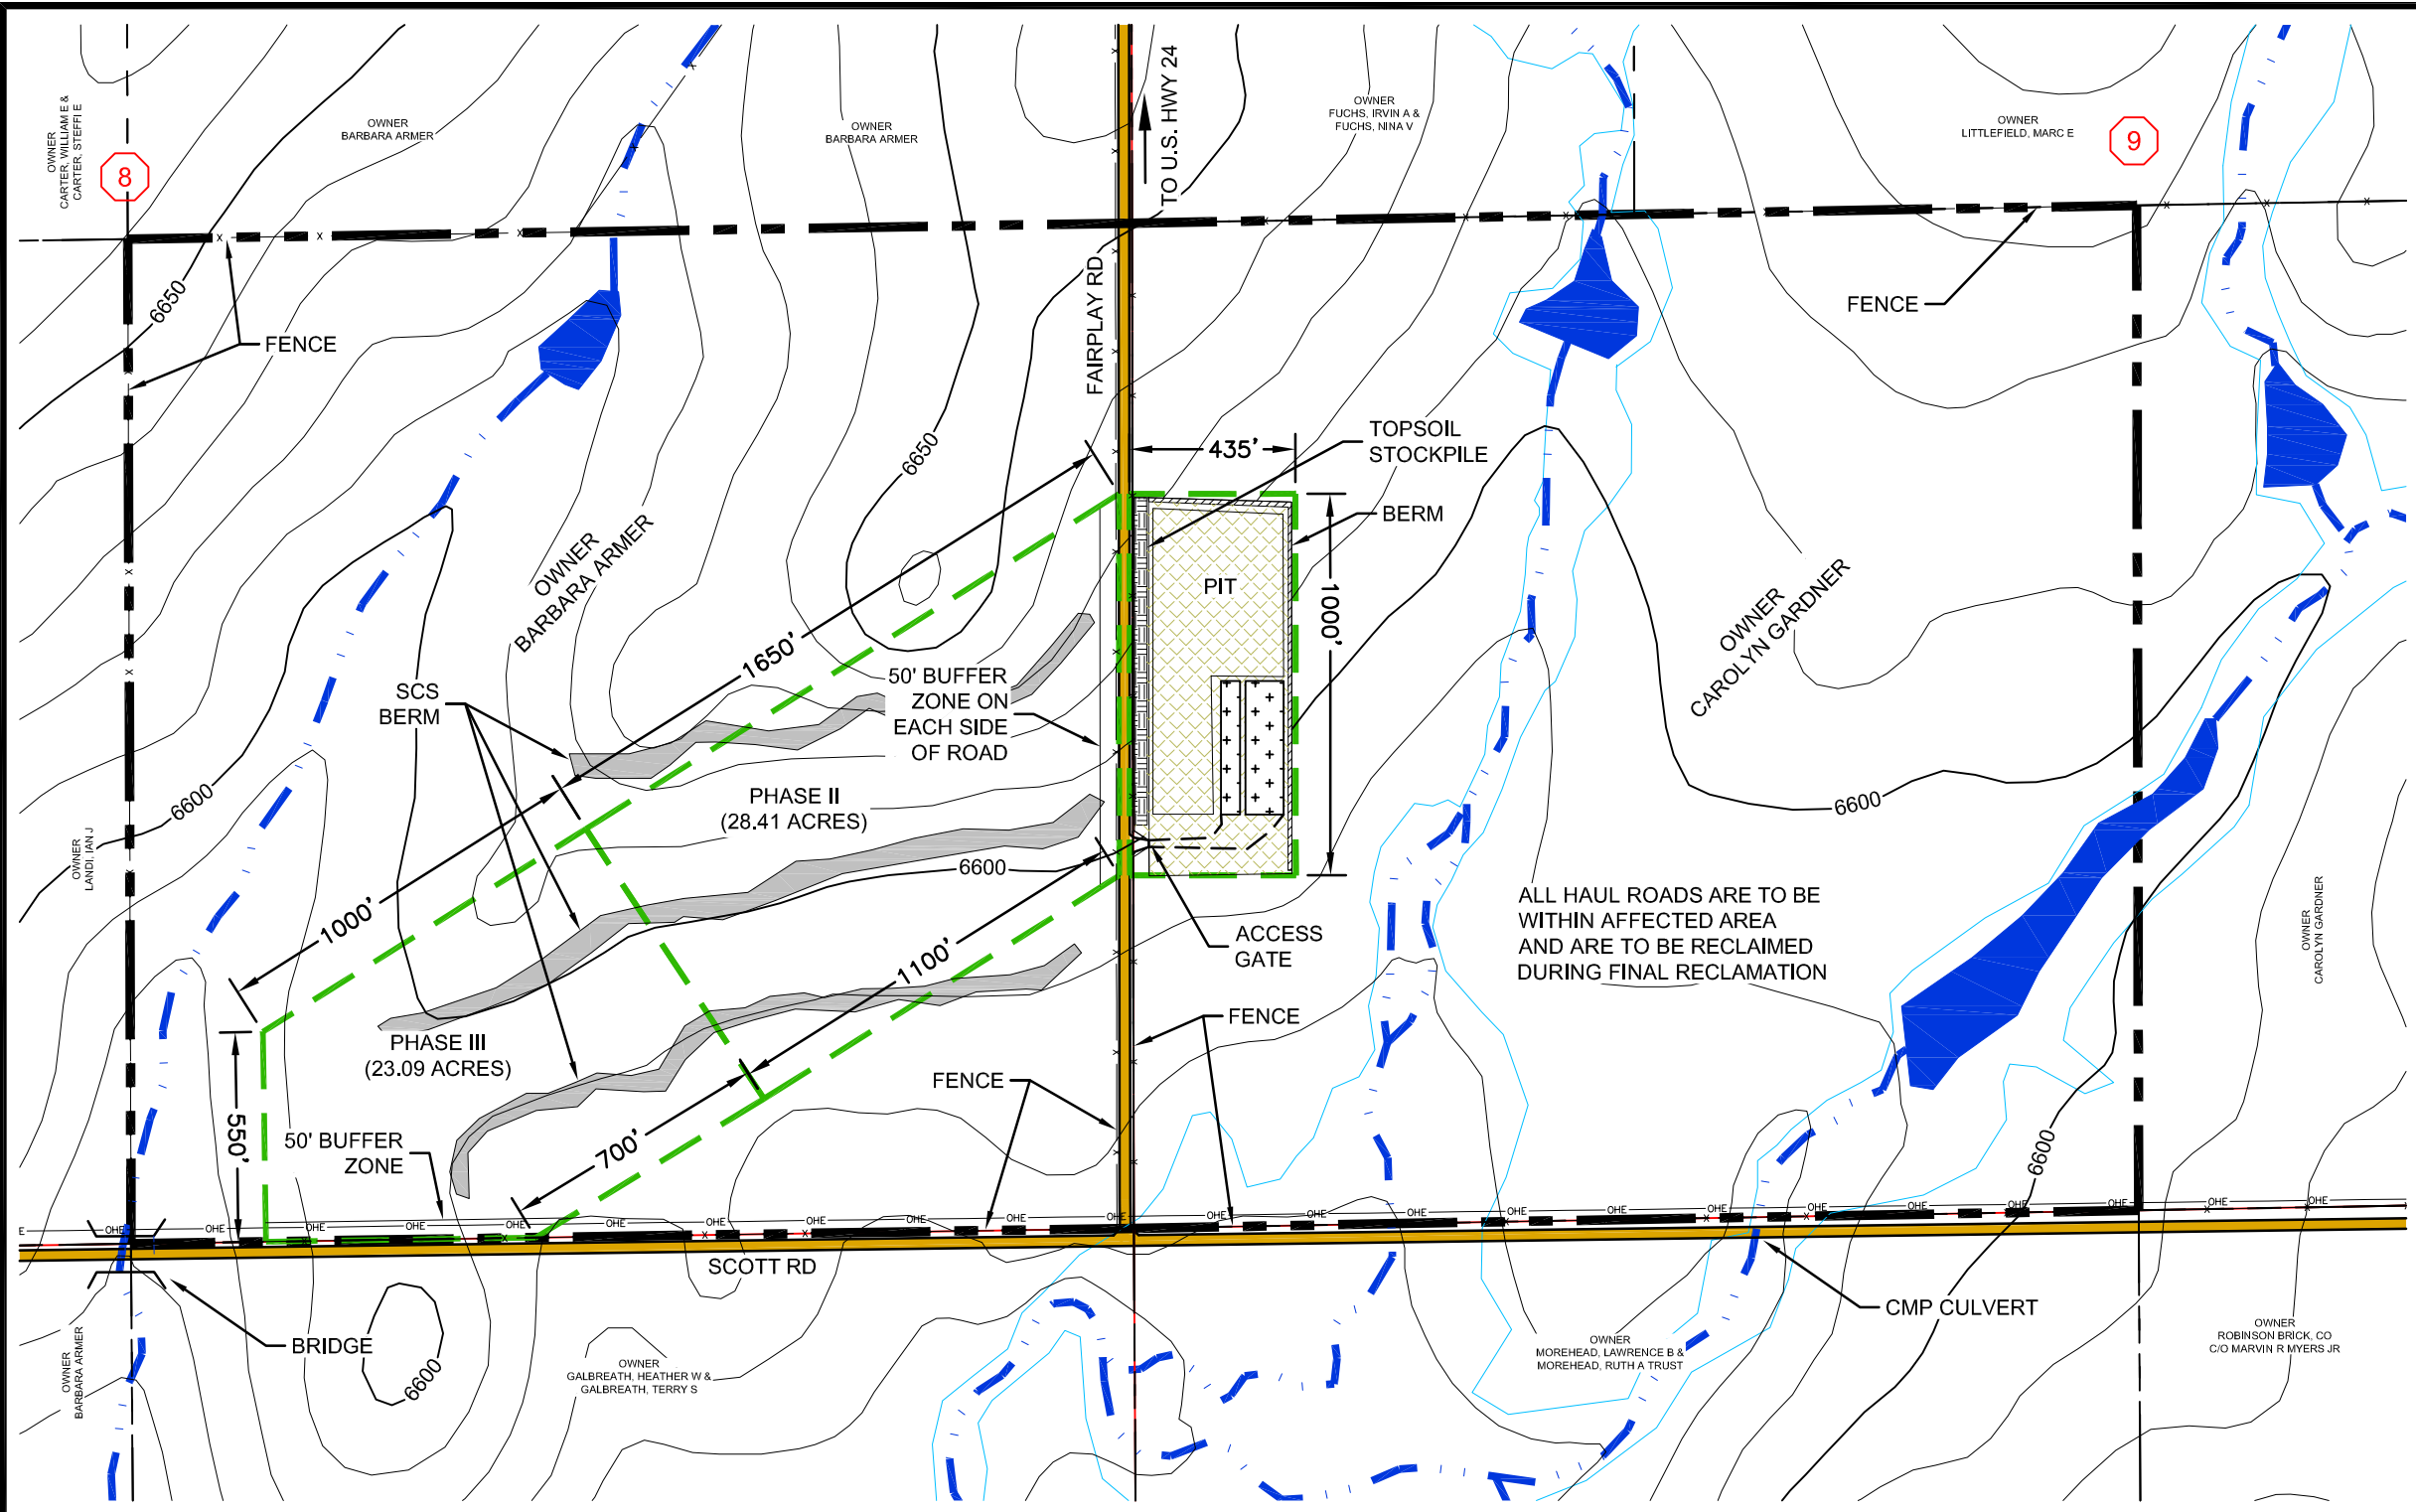

LEGEND

=====

HAUL ROAD

=====

COUNTY ROAD

112c PERMIT BOUNDARY

8

PLSS SECTION & BOUNDARY

x x

FENCE

OHE OHE

OVERHEAD POWERLINES

DRAINAGE WAY

6200

50' MAJOR TOPO CONTOUR

10' MINOR TOPO CONTOUR

CURRENT DISTURBED AREA


TOPSOIL STOCKPILE

+

PRODUCT STOCKPILE

AFFECTED AREA BOUNDARY

LEGAL DESCRIPTION:
THE SOUTHEAST 1/4 OF SECTION 8, AND
THE SOUTHWEST 1/4 OF SECTION 9,
TOWNSHIP 12 SOUTH, RANGE 62 WEST,
6TH P.M., EL PASO COUNTY, CO

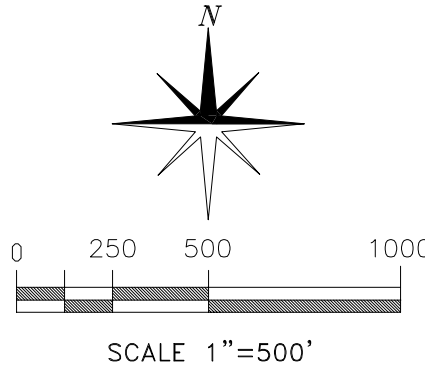

REVISIONS:	DATE:
ORIGINAL 112c PERMIT APPROVED	04/26/1994
CURRENT CONDITIONS MAP	04/05/2022

Summit

BRICK COMPANY

MAIL

P.O. Box 533

Pueblo, CO 81002

601 E. 13th Street

Pueblo, CO 81001

(719) 542-8278

CALHAN CLAY MINE

ANNUAL REPORT MAP

FREMONT COUNTY, COLORADO

DRAWN BY: jaw

SCALE: as shown

PERMIT No.: M-1993-080

DRAWING FILE: S:\Mining\Calhan\CAD\dwg\Calhan-CurrentConditions-map.dwg