


HOLMAN HIGHWAY 50 ACCESS ROAD

LOCATED IN THE
SOUTH 1/2 of the SOUTH 1/2 of SECTION 36, TOWNSHIP 50 NORTH, RANGE 7 EAST,
NEW MEXICO PRINCIPAL MERIDIAN
CHAFFEE COUNTY, COLORADO

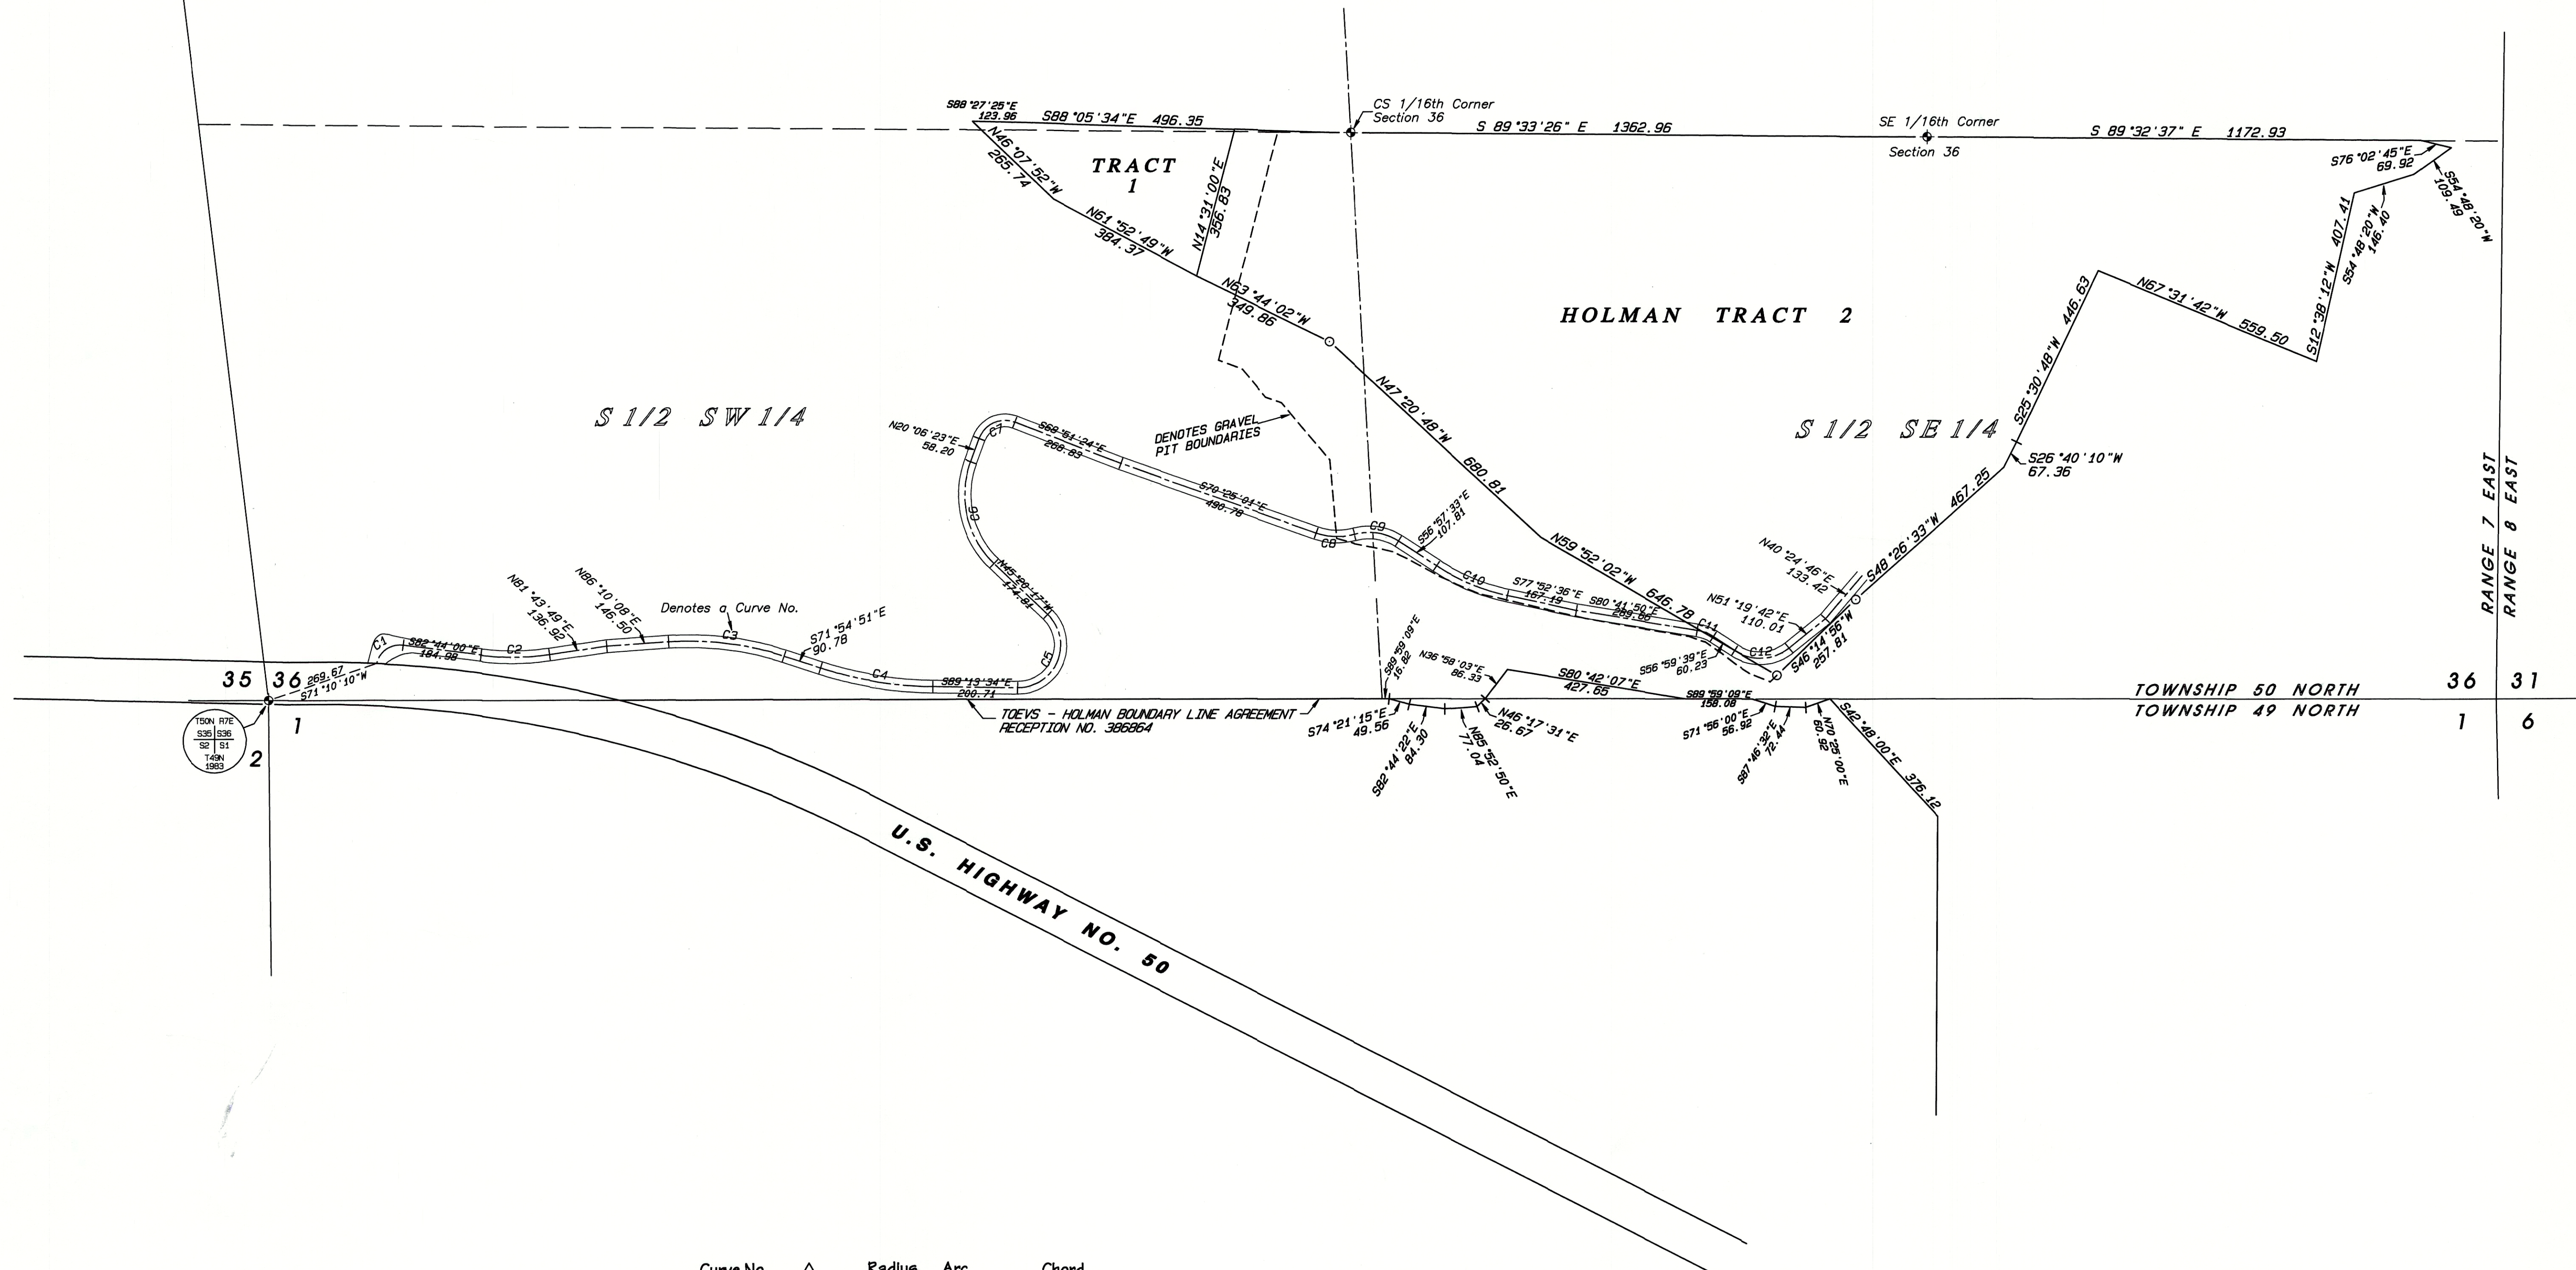

Curve No.	Δ	Radius	Arc	Chord
C1	82° 51' 00"	58.47	84.54	77.37
C2	15° 32' 50"	600.00	162.81	162.31
C3	21° 55' 02"	725.00	277.33	275.64
C4	17° 18' 43"	895.00	270.42	269.40
C5	137° 06' 44"	100.00	239.31	186.16
C6	66° 28' 41"	225.00	260.93	246.55
C7	91° 02' 12"	65.00	103.28	92.75
C8	35° 12' 33"	150.00	92.18	90.73
C9	48° 40' 00"	127.89	108.63	105.39
C10	20° 55' 13"	500.00	182.56	181.55
C11	23° 42' 11"	100.00	41.37	41.08
C12	71° 40' 40"	110.00	137.61	128.81

NOTICE: ACCORDING TO COLORADO LAW YOU MUST COMMENCE ANY LEGAL ACTION BASED UPON ANY DEFECT IN THIS SURVEY WITHIN THREE YEARS AFTER YOU FIRST DISCOVER SUCH DEFECT. IN NO EVENT MAY ANY ACTION BASED UPON ANY DEFECT IN THIS SURVEY BE COMMENCED MORE THAN TEN YEARS FROM THE DATE OF THE SURVEYOR'S STATEMENT CONTAINED HEREON.

HOLMAN HIGHWAY 50 ACCESS ROAD	
Located in the S 1/2 of the S 1/2 of SECTION 36, TOWNSHIP 50 NORTH, RANGE 7 EAST, CHAFFEE COUNTY, NEW MEXICO PRINCIPAL MERIDIAN, COLORADO	
Job Number: J-19-009	
DESIGNED BY: B. S. H.	HENDERSON LAND SURVEYING CO., INC.
DRAWN BY: TMOO CADDO	203 G STREET, SALIDA, COLORADO
CHECKED BY: M. K. H.	
Field Book: S291, Page 80, DE TSC-3	
DATE: 3/5/19	DRAWING NO. L-19-11