


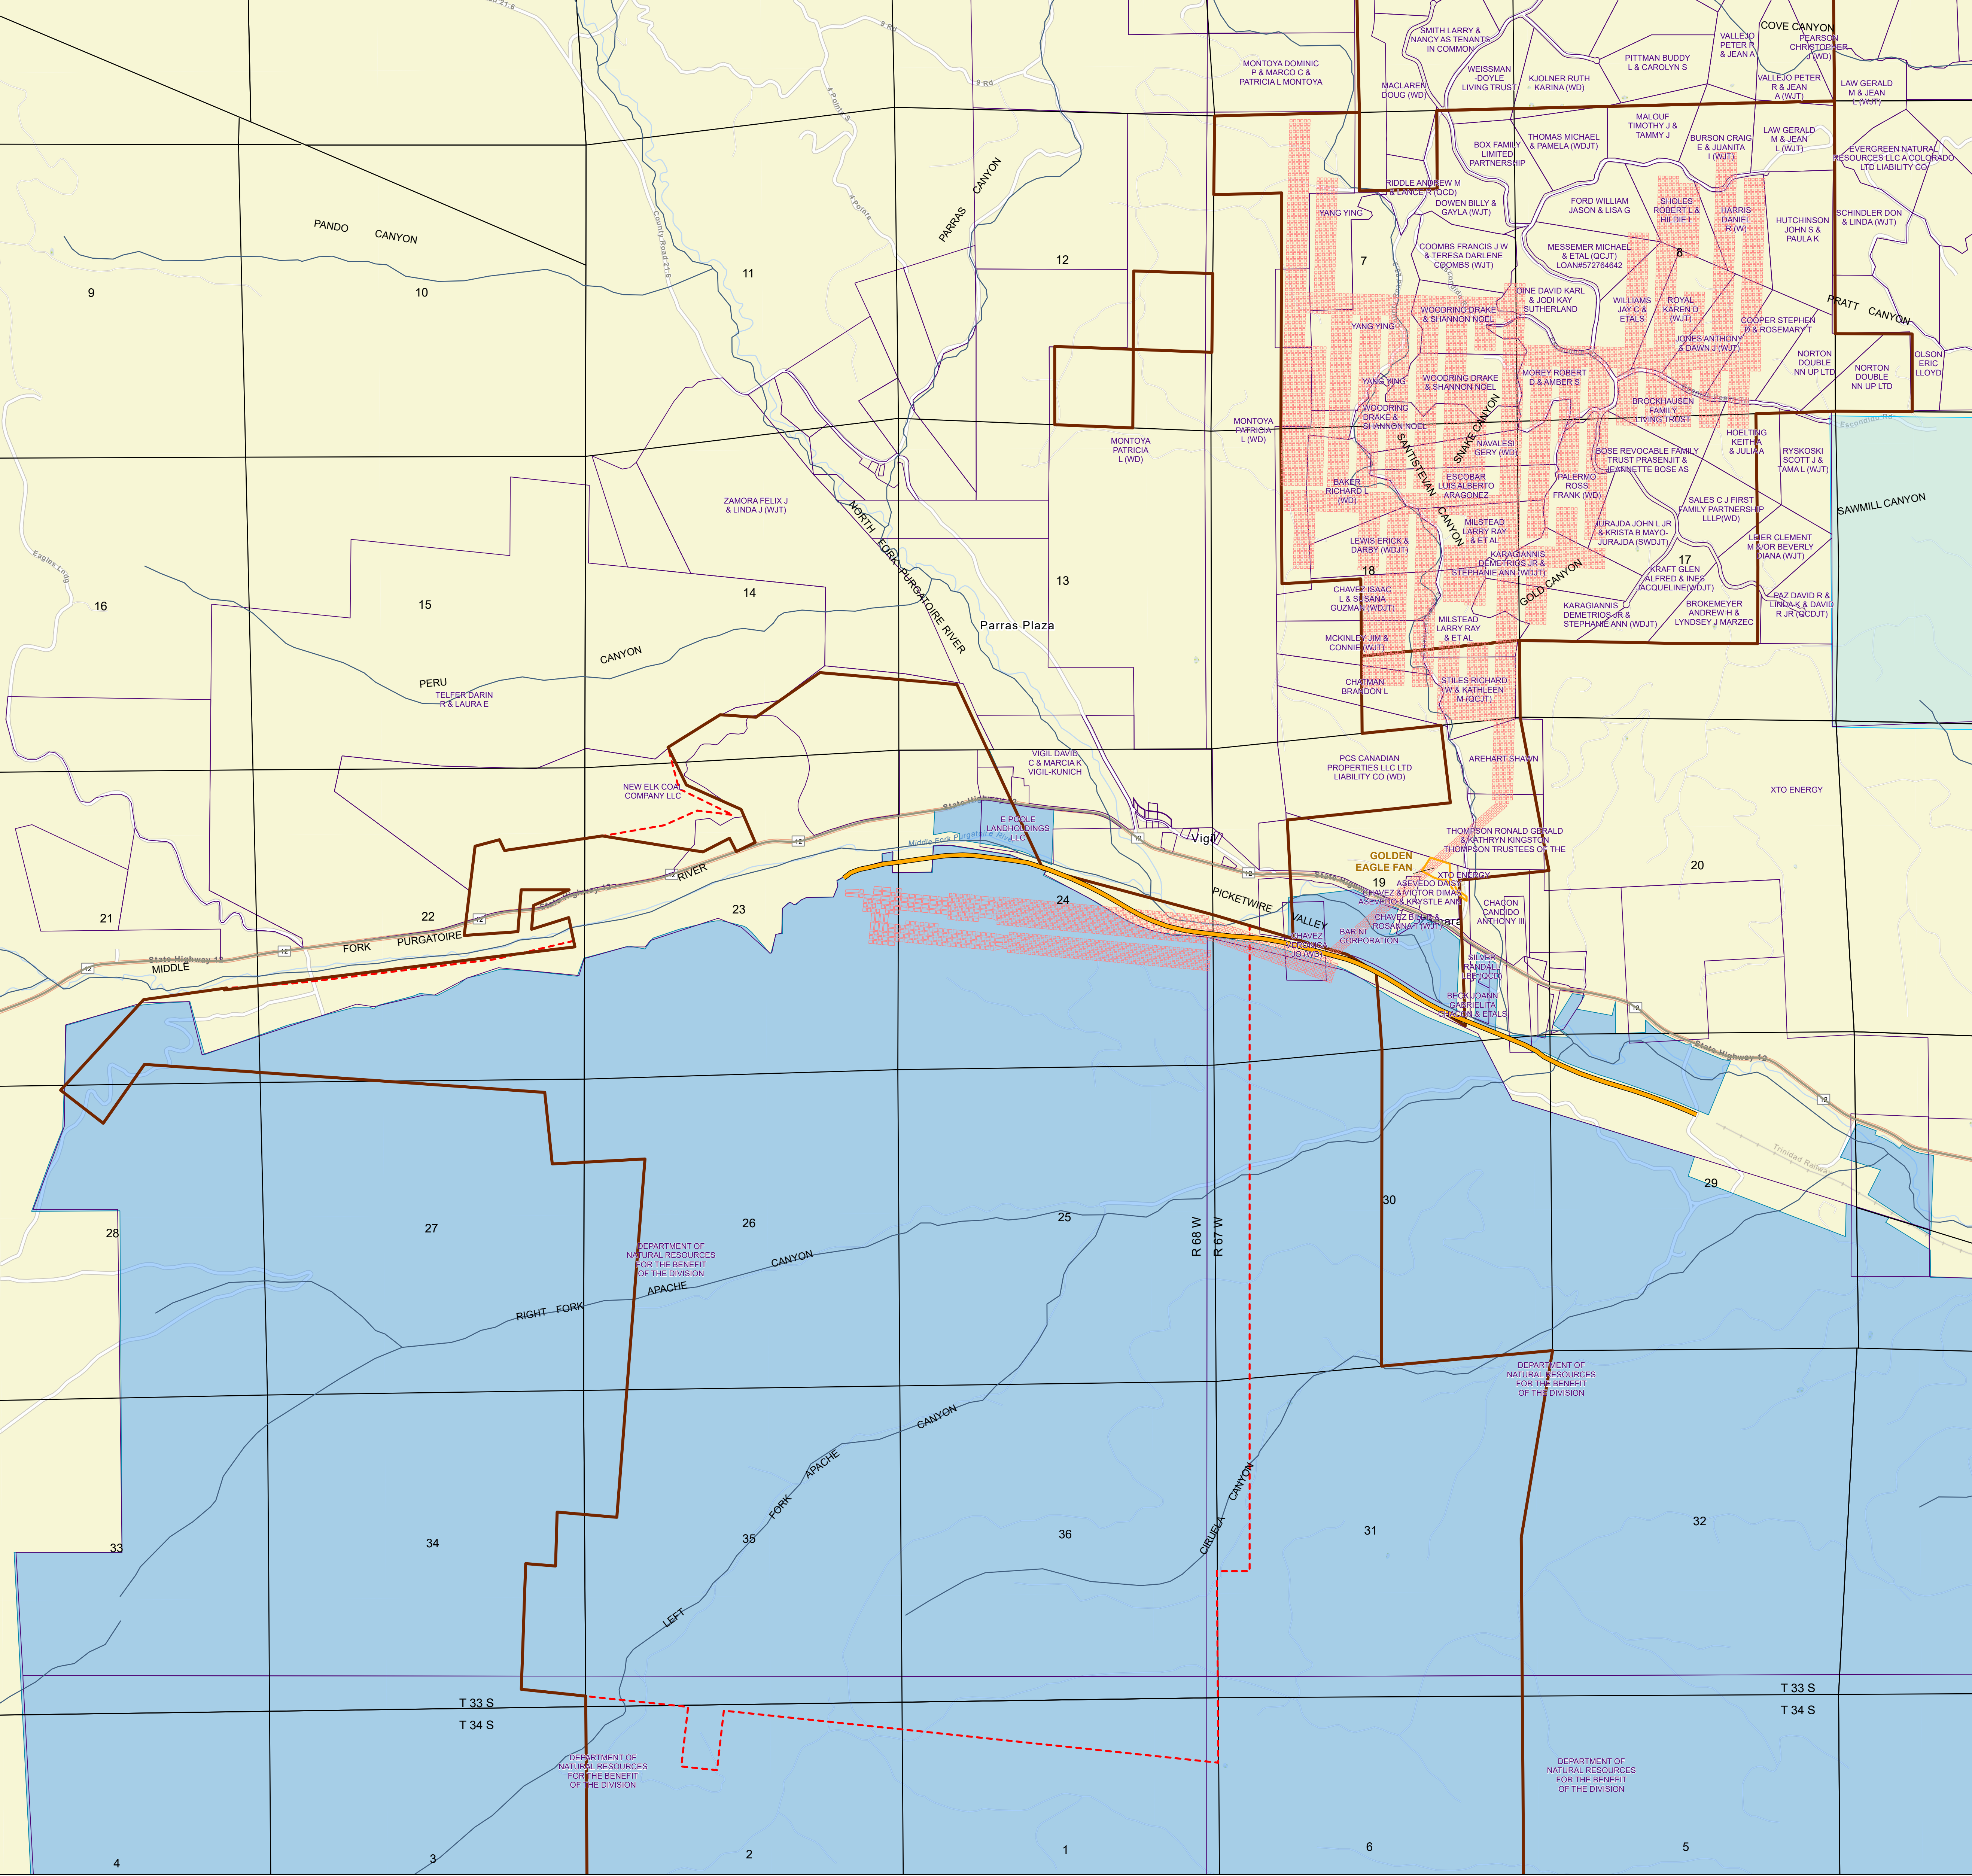

LEGEND

- GOLDEN EAGLE PERMIT BOUNDARY
- PERMIT BOUNDARY
- LEASE BOUNDARY
- LAS ANIMAS COUNTY PARCEL
- BLUE SEAM PERIMETER
- PLSS SURVEY SECTION, TOWNSHIP
- HIGHWAY 12
- STREAM
- BOSQUE DEL OSO STATE WILDLIFE AREA
- STATE-OWNED LAND
- BLUE SEAM PROJECTED PILLARS_6.21.21
- 15' WIDE HAUL ROAD WITHIN EXISTING RAIL BED (4.91 ACRES)

NOTES:

- 1. 50' BARRIERS TO BE LEFT UNMINED ADJACENT TO ALL MINE PROPERTIES
- 2. 150' RADIUS BARRIERS TO BE LEFT UNMINED AROUND EXISTING OIL AND GAS WELLS
- 3. MINE PLAN LAYOUT SUBJECT TO CONDITIONS ENCOUNTERED.
- 4. PROPERTY LINES SHOWN ARE NOT BASED ON ACTUAL SURVEYS AND SHOULD BE CONSIDERED APPROXIMATE.

NOT FOR CONSTRUCTION

Information presented on this map has been reviewed by me and is accurate to the best of my knowledge and information.

DateSignature of Professional Engineer

1 INCH EQUALS 1,200 MILES
SPATIAL REFERENCE: NAD 1983 STATEPLANE
COLORADO SOUTH FIPS 0503 FEET

NEW ELK MINE
SURFACE OWNERSHIP

DESIGNED BY: *
DRAWN BY: KK

DATE: 1/28/2021
SCALE: AS SHOWN

PERMIT MAP
MAP 1

PATH: T:\EP\ALLEGANES\NEWELK_2008\BROAD_PRO\NEWELK.CAD