


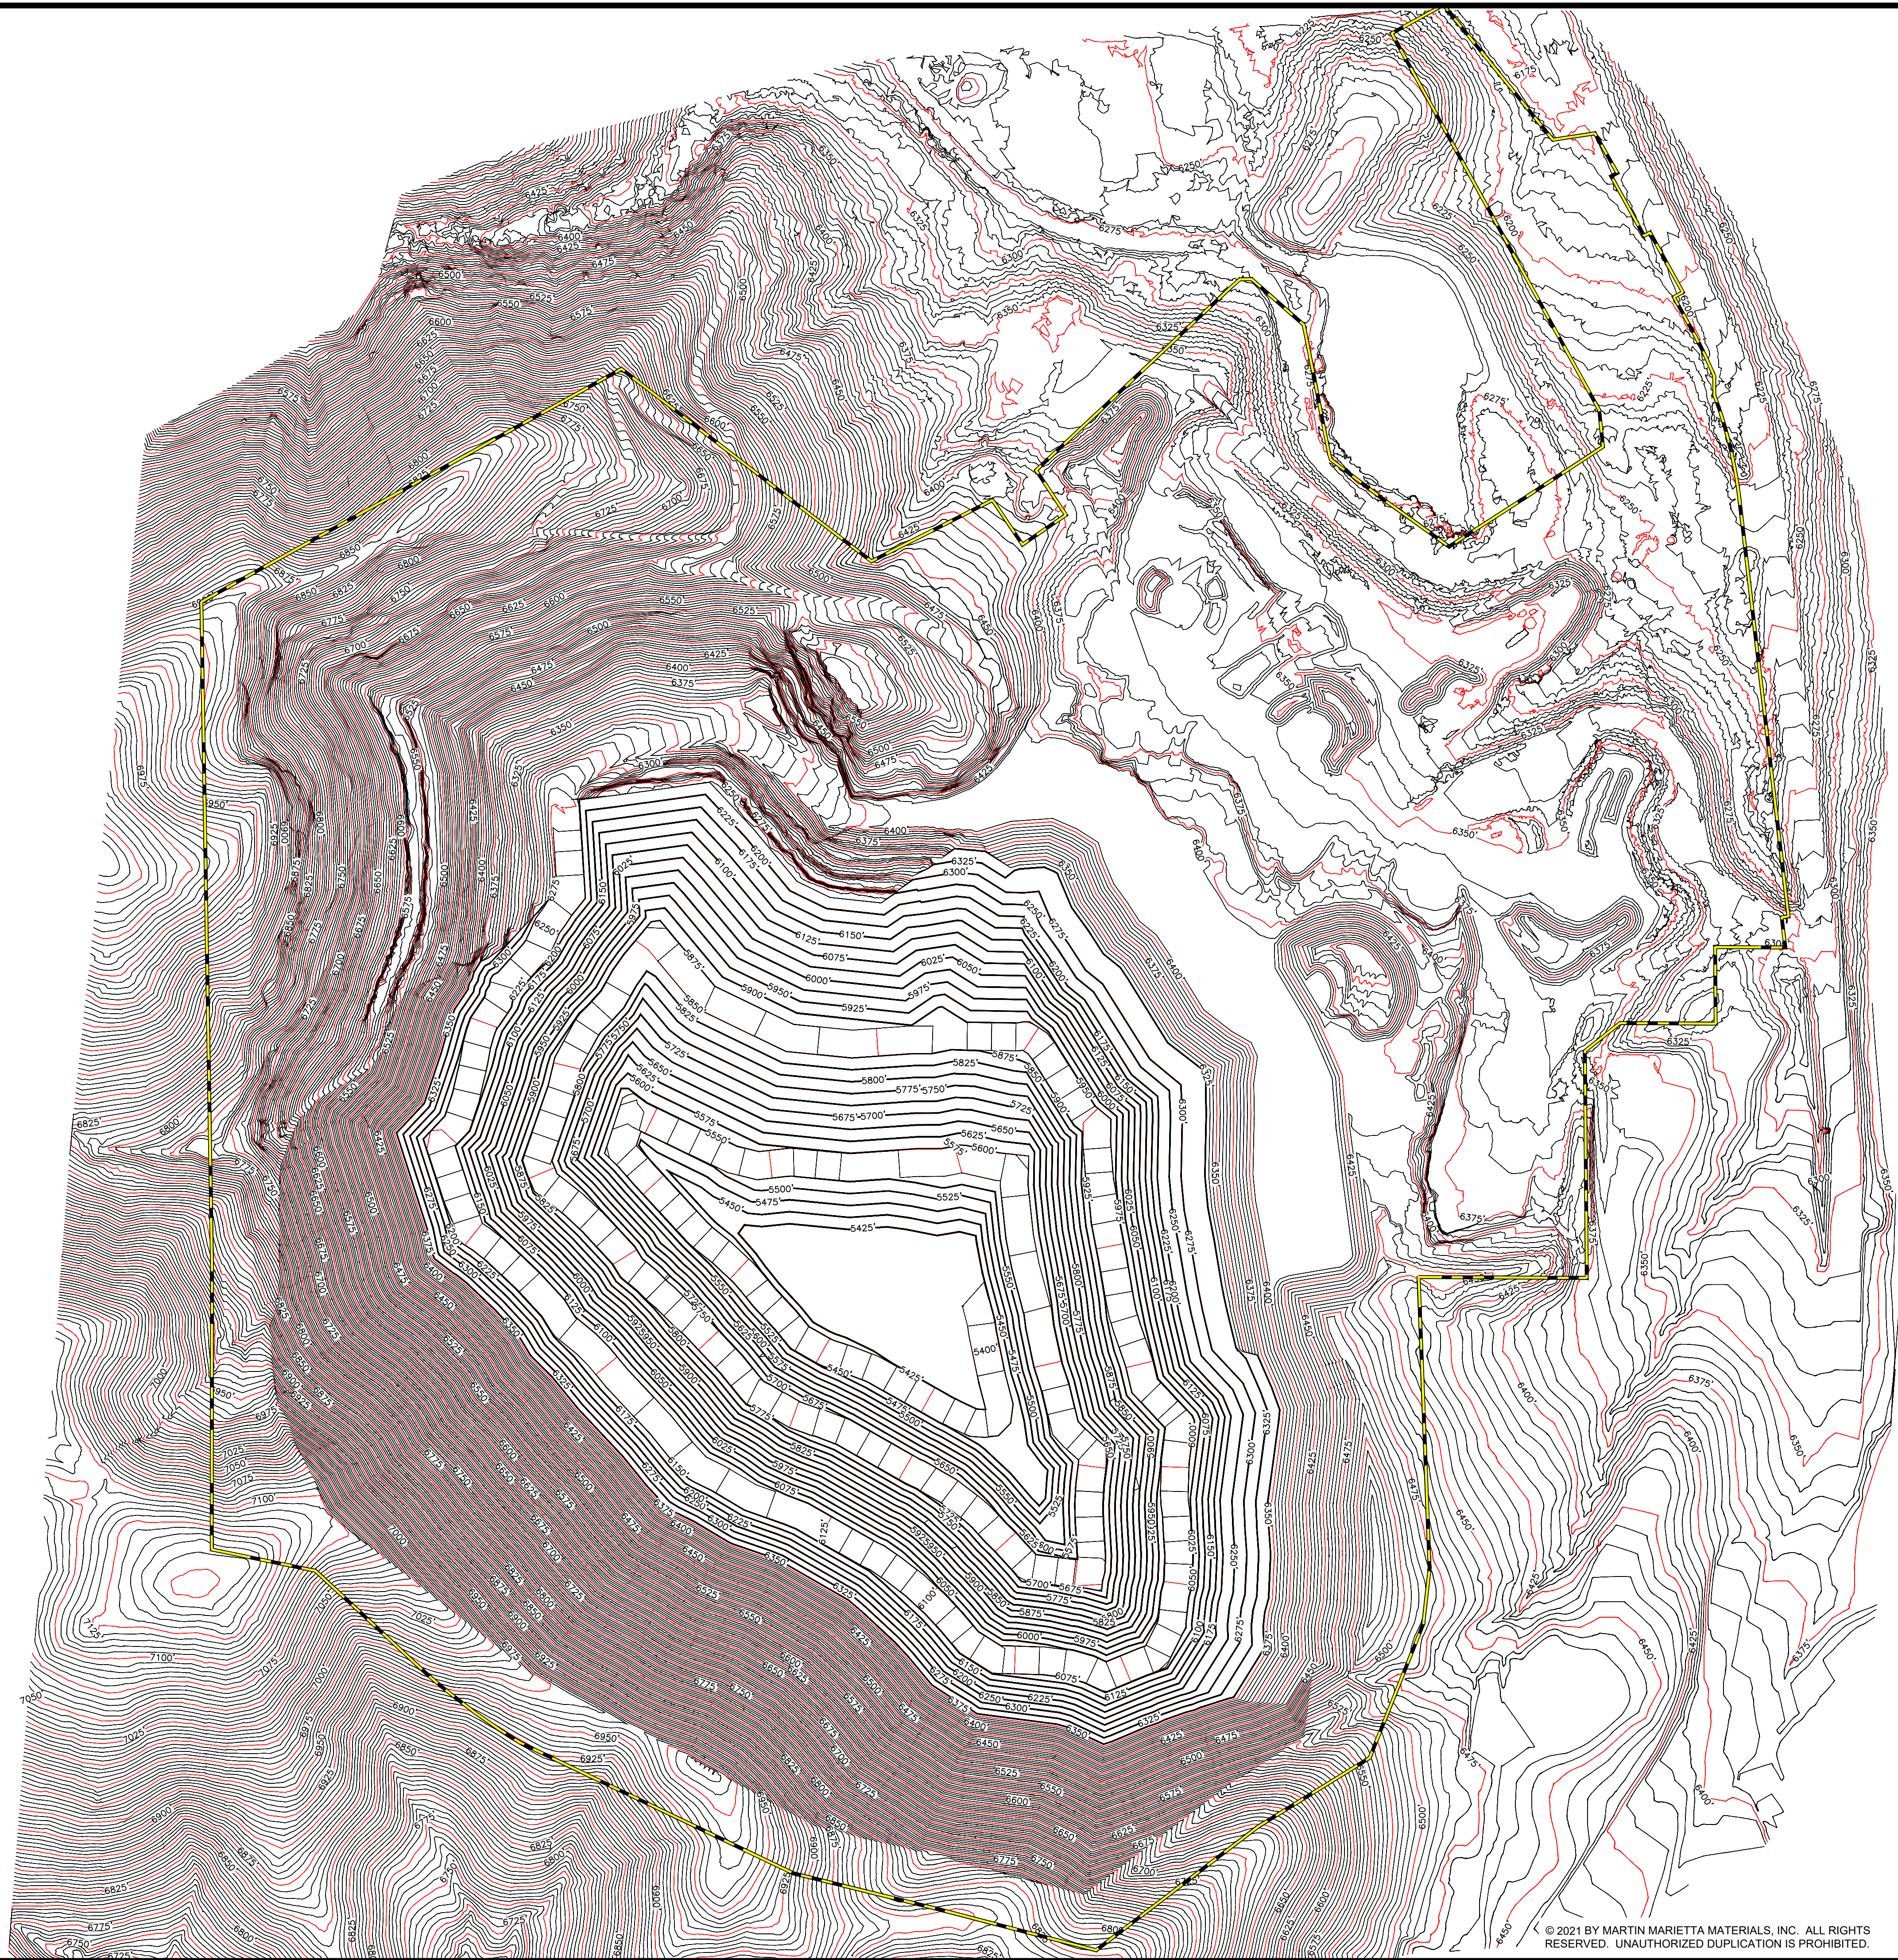

LEGEND:

—— TOPOGRAPHIC CONTOURS (5')

--- PROPOSED PERMIT LIMIT

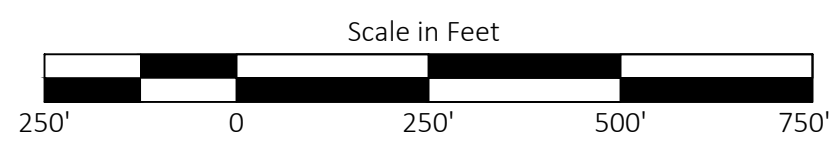


Exhibit C - Mine Plan Map
Specification Aggregate Quarry
Jefferson County, CO

DEPARTMENT Natural Resources - 1627 Cole Blvd. Ste 200, Lakewood, CO 80401		
COLORADO STATE PLANE (1983, US feet)		
DATE 08/24/2021	PERMIT NO. M-1974-004	MAP NO. Ex. C
PREPARED BY Christopher Overlay		QUALIFIED PERSON Phillip Courtney

© 2021 BY MARTIN MARIETTA MATERIALS, INC. ALL RIGHTS RESERVED. UNAUTHORIZED DUPLICATION IS PROHIBITED.