


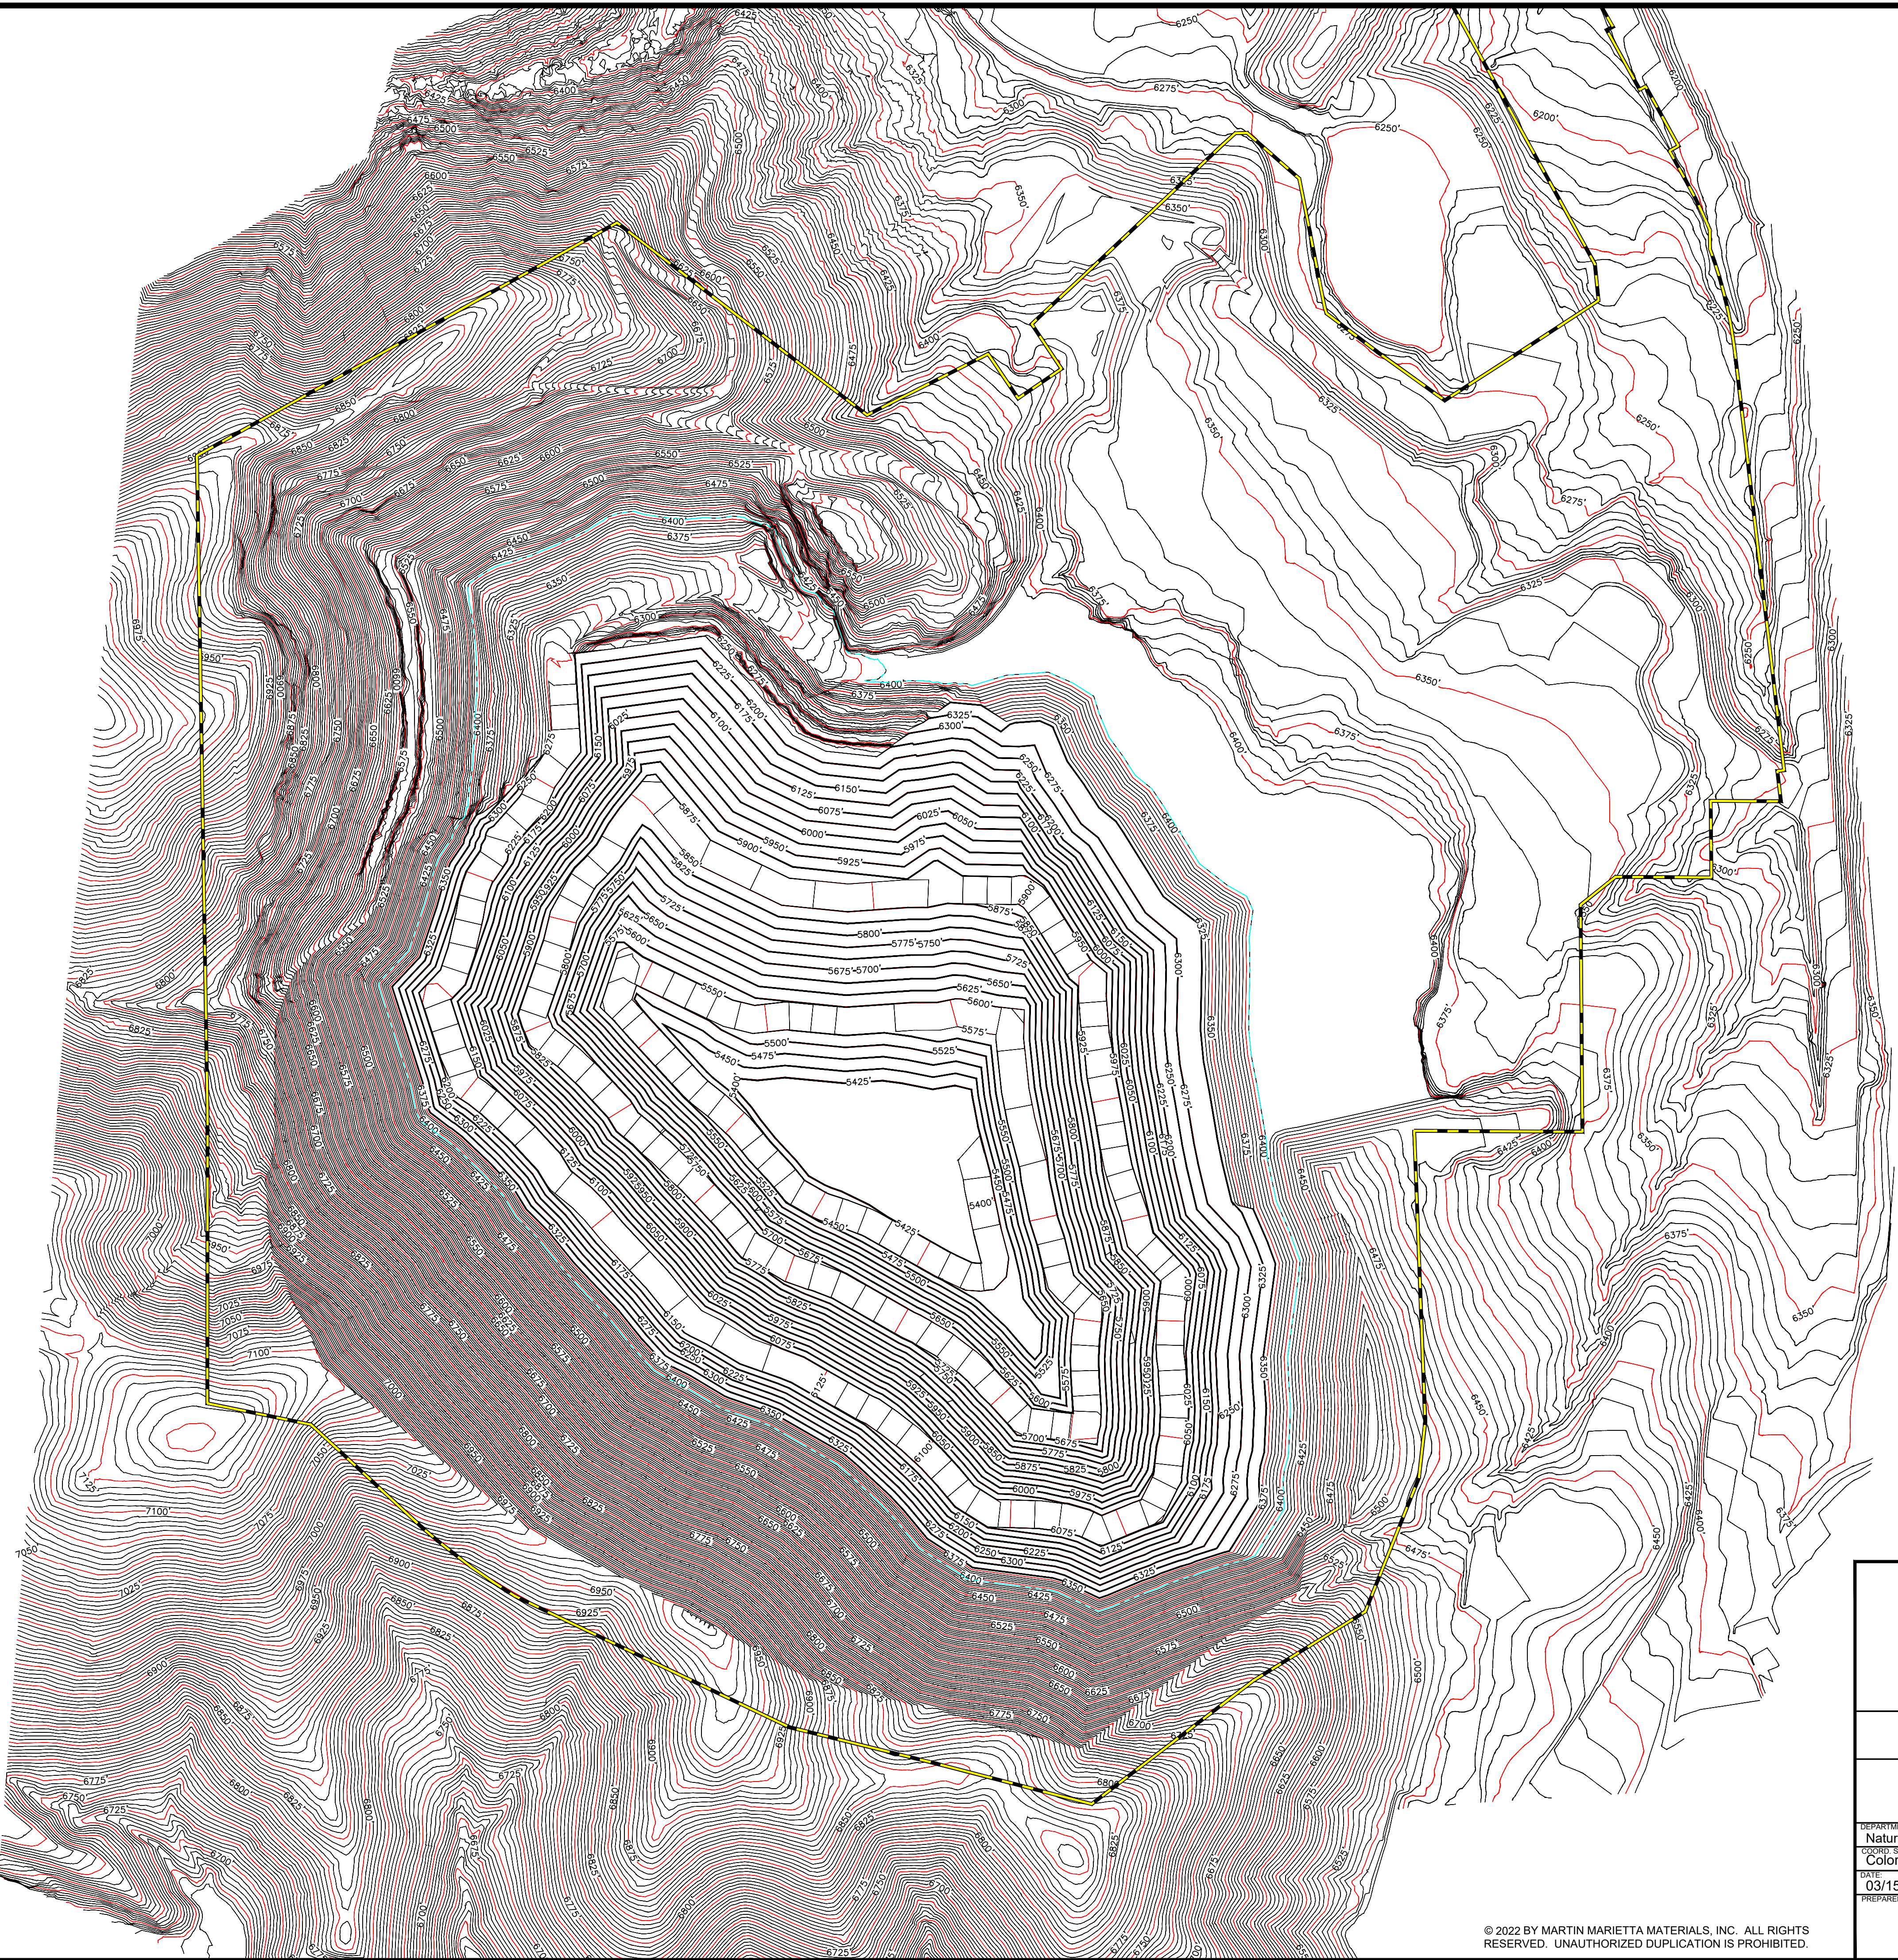

LEGEND:

- RECLAMATION CONTOURS (5')
- PROPOSED PERMIT LIMIT
- APPROXIMATE WATER LEVEL

Notes
1h:1v Backfilled Slopes above water (Elevation 6405')
2:1 on the north east side for the first three benches below 6405 level, then 1:1 for the next two levels and 0.5:1 slopes to pit floor.
2:1 on the south east side for the first bench below 6405 level, then 1:1 for the next four levels and 0.5:1 slopes to pit floor.
1:1 for the first bench below 6405 level and then move to a 0.5:1 on the south and west sides
1:1 on the north side
Road - 80' wide, 7% grade for ~3200 feet of haul road, then decrease grade to 3% for ~1200 feet
Pit Floor at Elevation 5390'

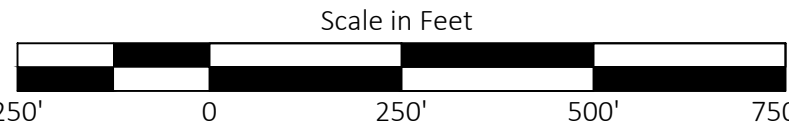


Exhibit F - Reclamation Plan Map
Specification Aggregate Quarry
Jefferson County, CO

DEPARTMENT Natural Resources - 1627 Cole Blvd. Ste 200, Lakewood, CO 80401		
COORD. SYS. Colorado State Plane (1983, US feet)		
DATE 03/15/2022	PERMIT NO. M-1974-004	MAP NO. Ex. F
PREPARED BY Christopher Overlay		QUALIFIED PERSON Phillip Courtney

Christopher Overlay

Phillip Courtney