


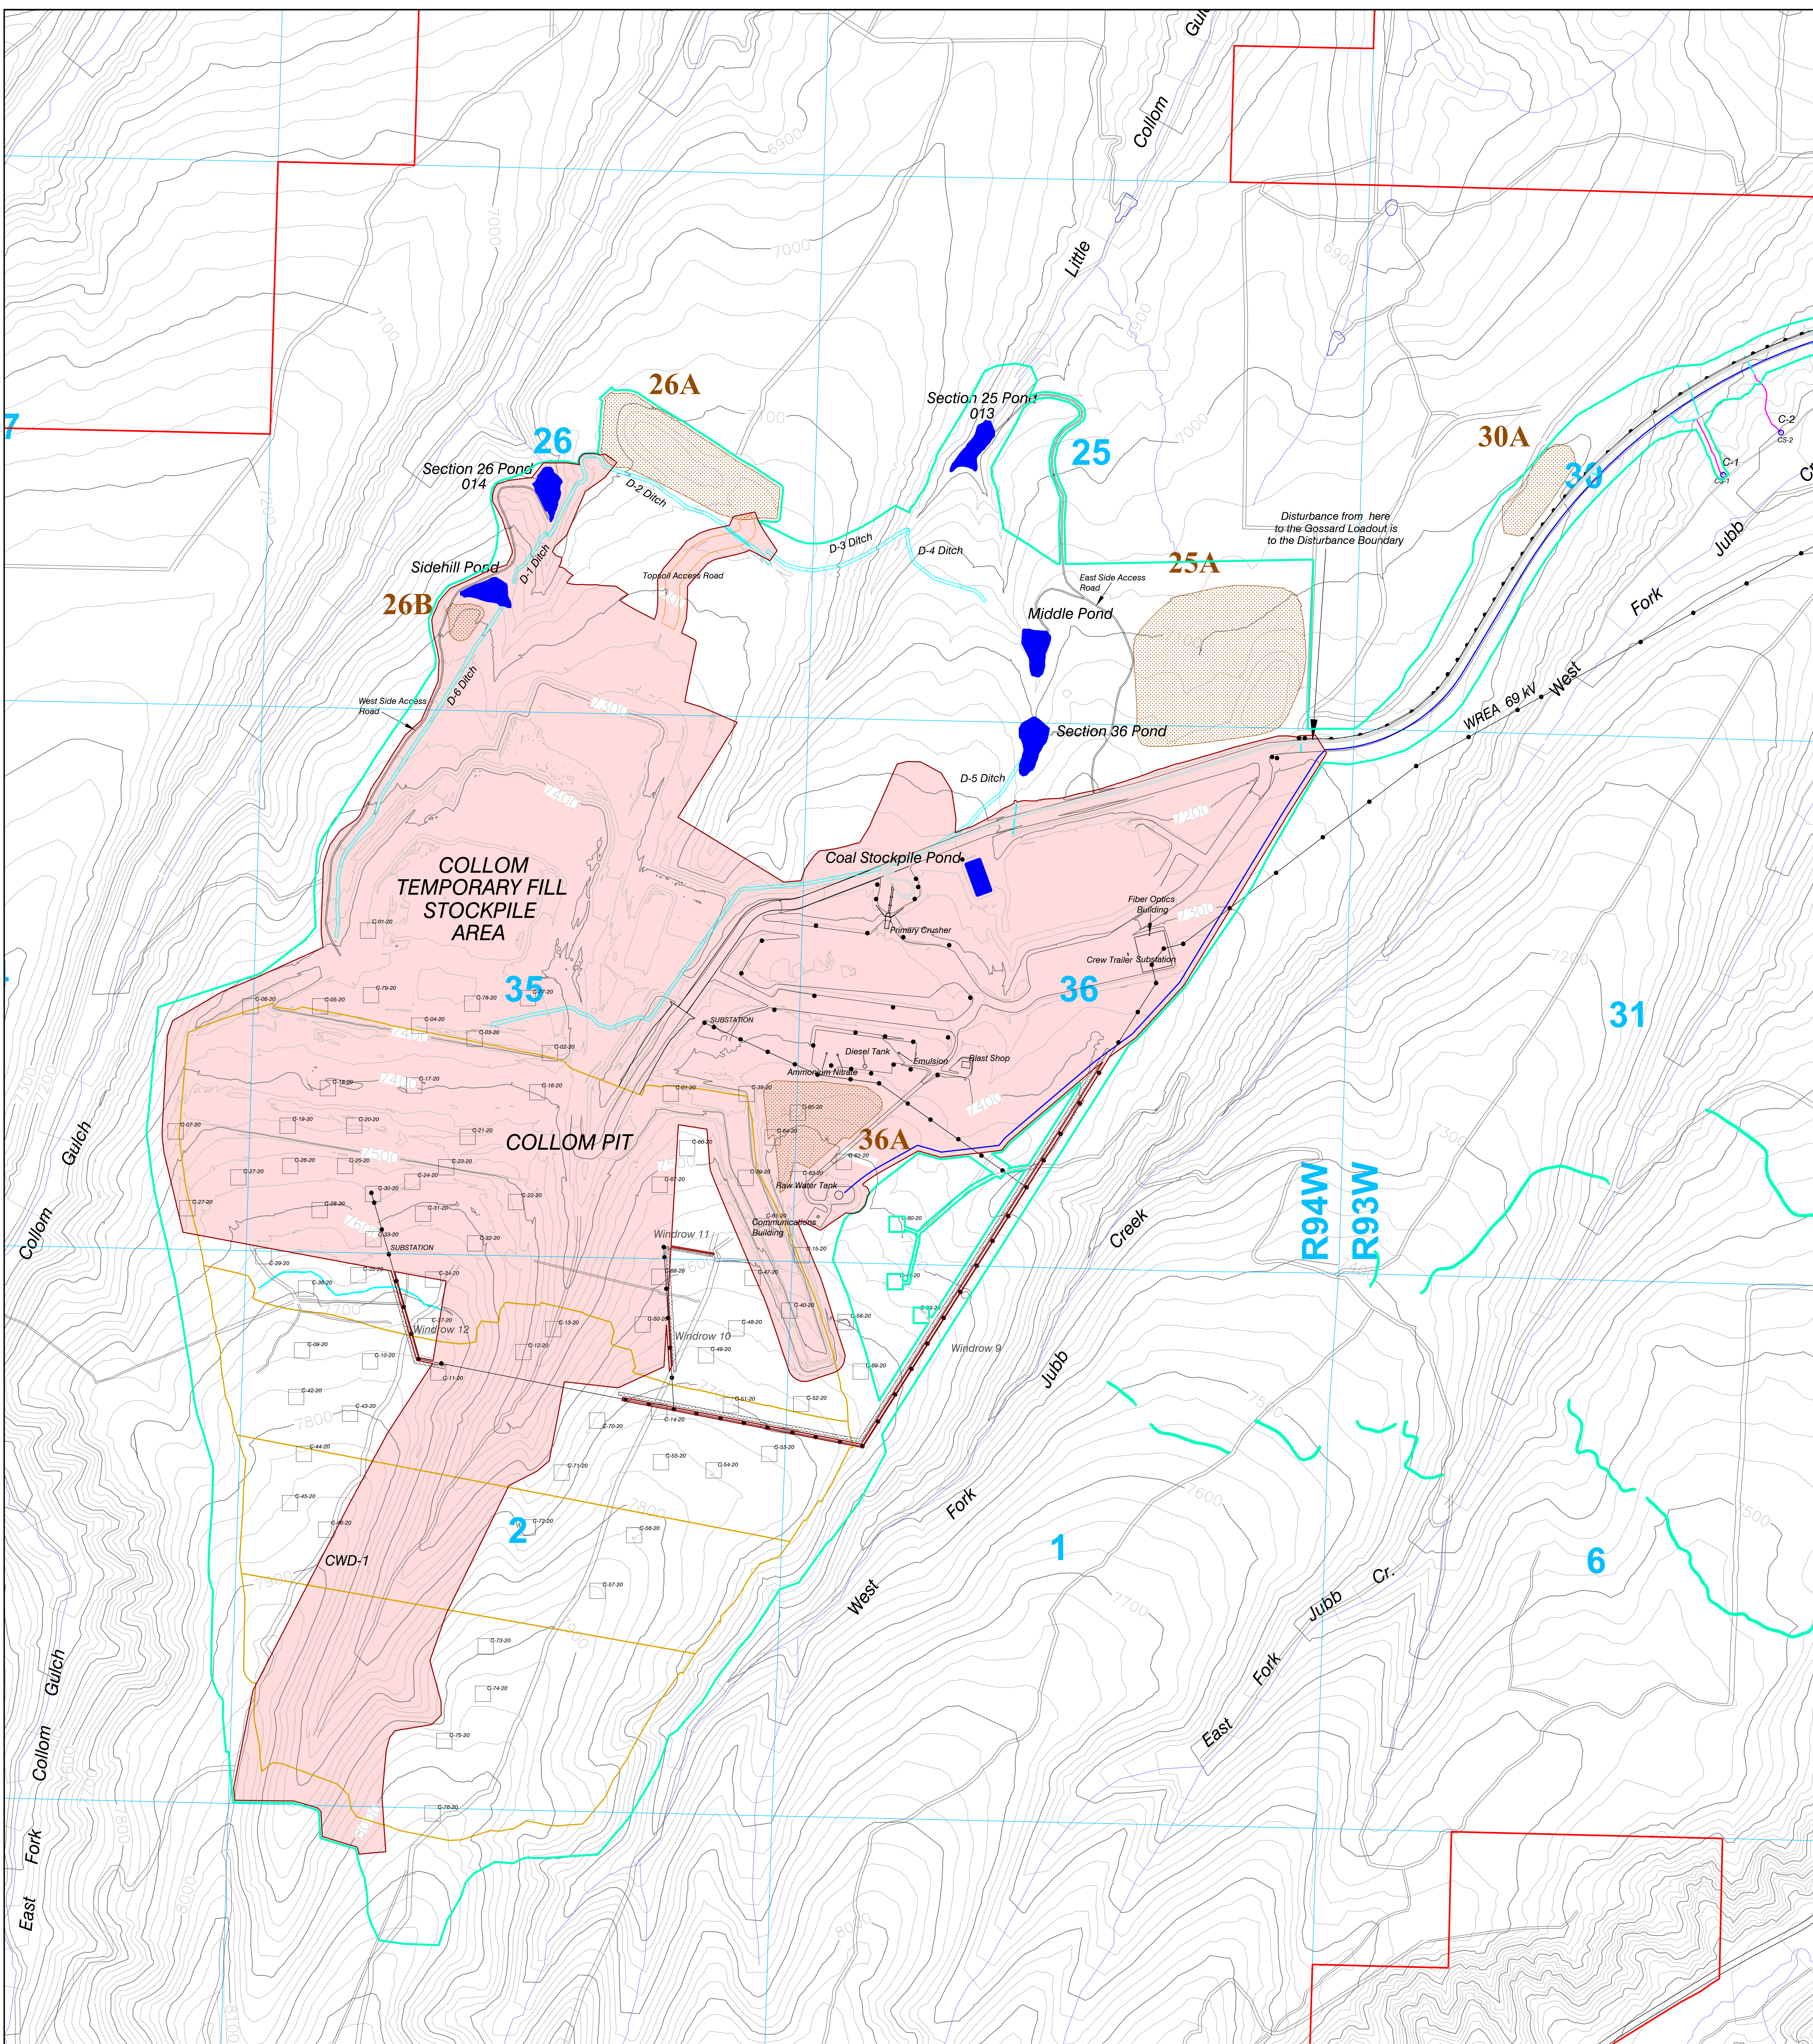

LEGEND

— Permit Boundary	— Access Roads
— Section Line	— Mine Plan Blocks (Map 23B)
— Permitted Disturbance Boundary	— Culverts
 Exhibit 13C Disturbance Boundary	 Topsoil Stockpiles
 Roads	 Sediment Ponds
—•— Power Line	 C-18-XX Drill Pad Locations
 Buildings	• Light Pole
 Collom Haul Road (Paved Section)	— Raw Water Line
— Primary Sediment Control Ditches or Clean Water Diversion	

N
W E
S

500' 0 500' 1000'

CONTOUR INTERVAL: 25 FT.
June 2021 Topography

ENGINEERS CERTIFICATION
 I, Trevor B. Ragsdale, hereby certify that this map has been reviewed by me and is true and correct to the best of my knowledge and information, relying on information supplied by experts employed by Coloway Coal Company or qualified consultants working for Coloway Coal Company, and that I am a Professional Engineer licensed in Colorado as required by the provisions of C.R.S. 12-25-101 through C.R.S. 12-25-119. IN WITNESS WHEREOF, I have hereunder set my hand and affixed my seal.

CUMULATIVE BOND AREAS

SCALE: 1" = 500'
 DATE: 3/18/18
 DRAWN BY: TONY
 APPROVED BY: _____
 DRAW NO. _____

MAP 13C-1
Sheet 1

No.	REVISION	DATE	BY	CHK
MR-224	Updated Topography, Updated Disturbance Boundary	10/6/20	Tony	AA
MR-225	Added Diesel Tank	10/26/20	Tony	AA
MR-232	Updated Topsoil Removal Boundary	5/19/21	Tony	AA
MR-232	Updated Topsoil Removal Boundary, Updated Topo	9/13/21	Tony	AA
MR-232	Updated Topsoil Removal Boundary	4/19/22	Tony	TR