


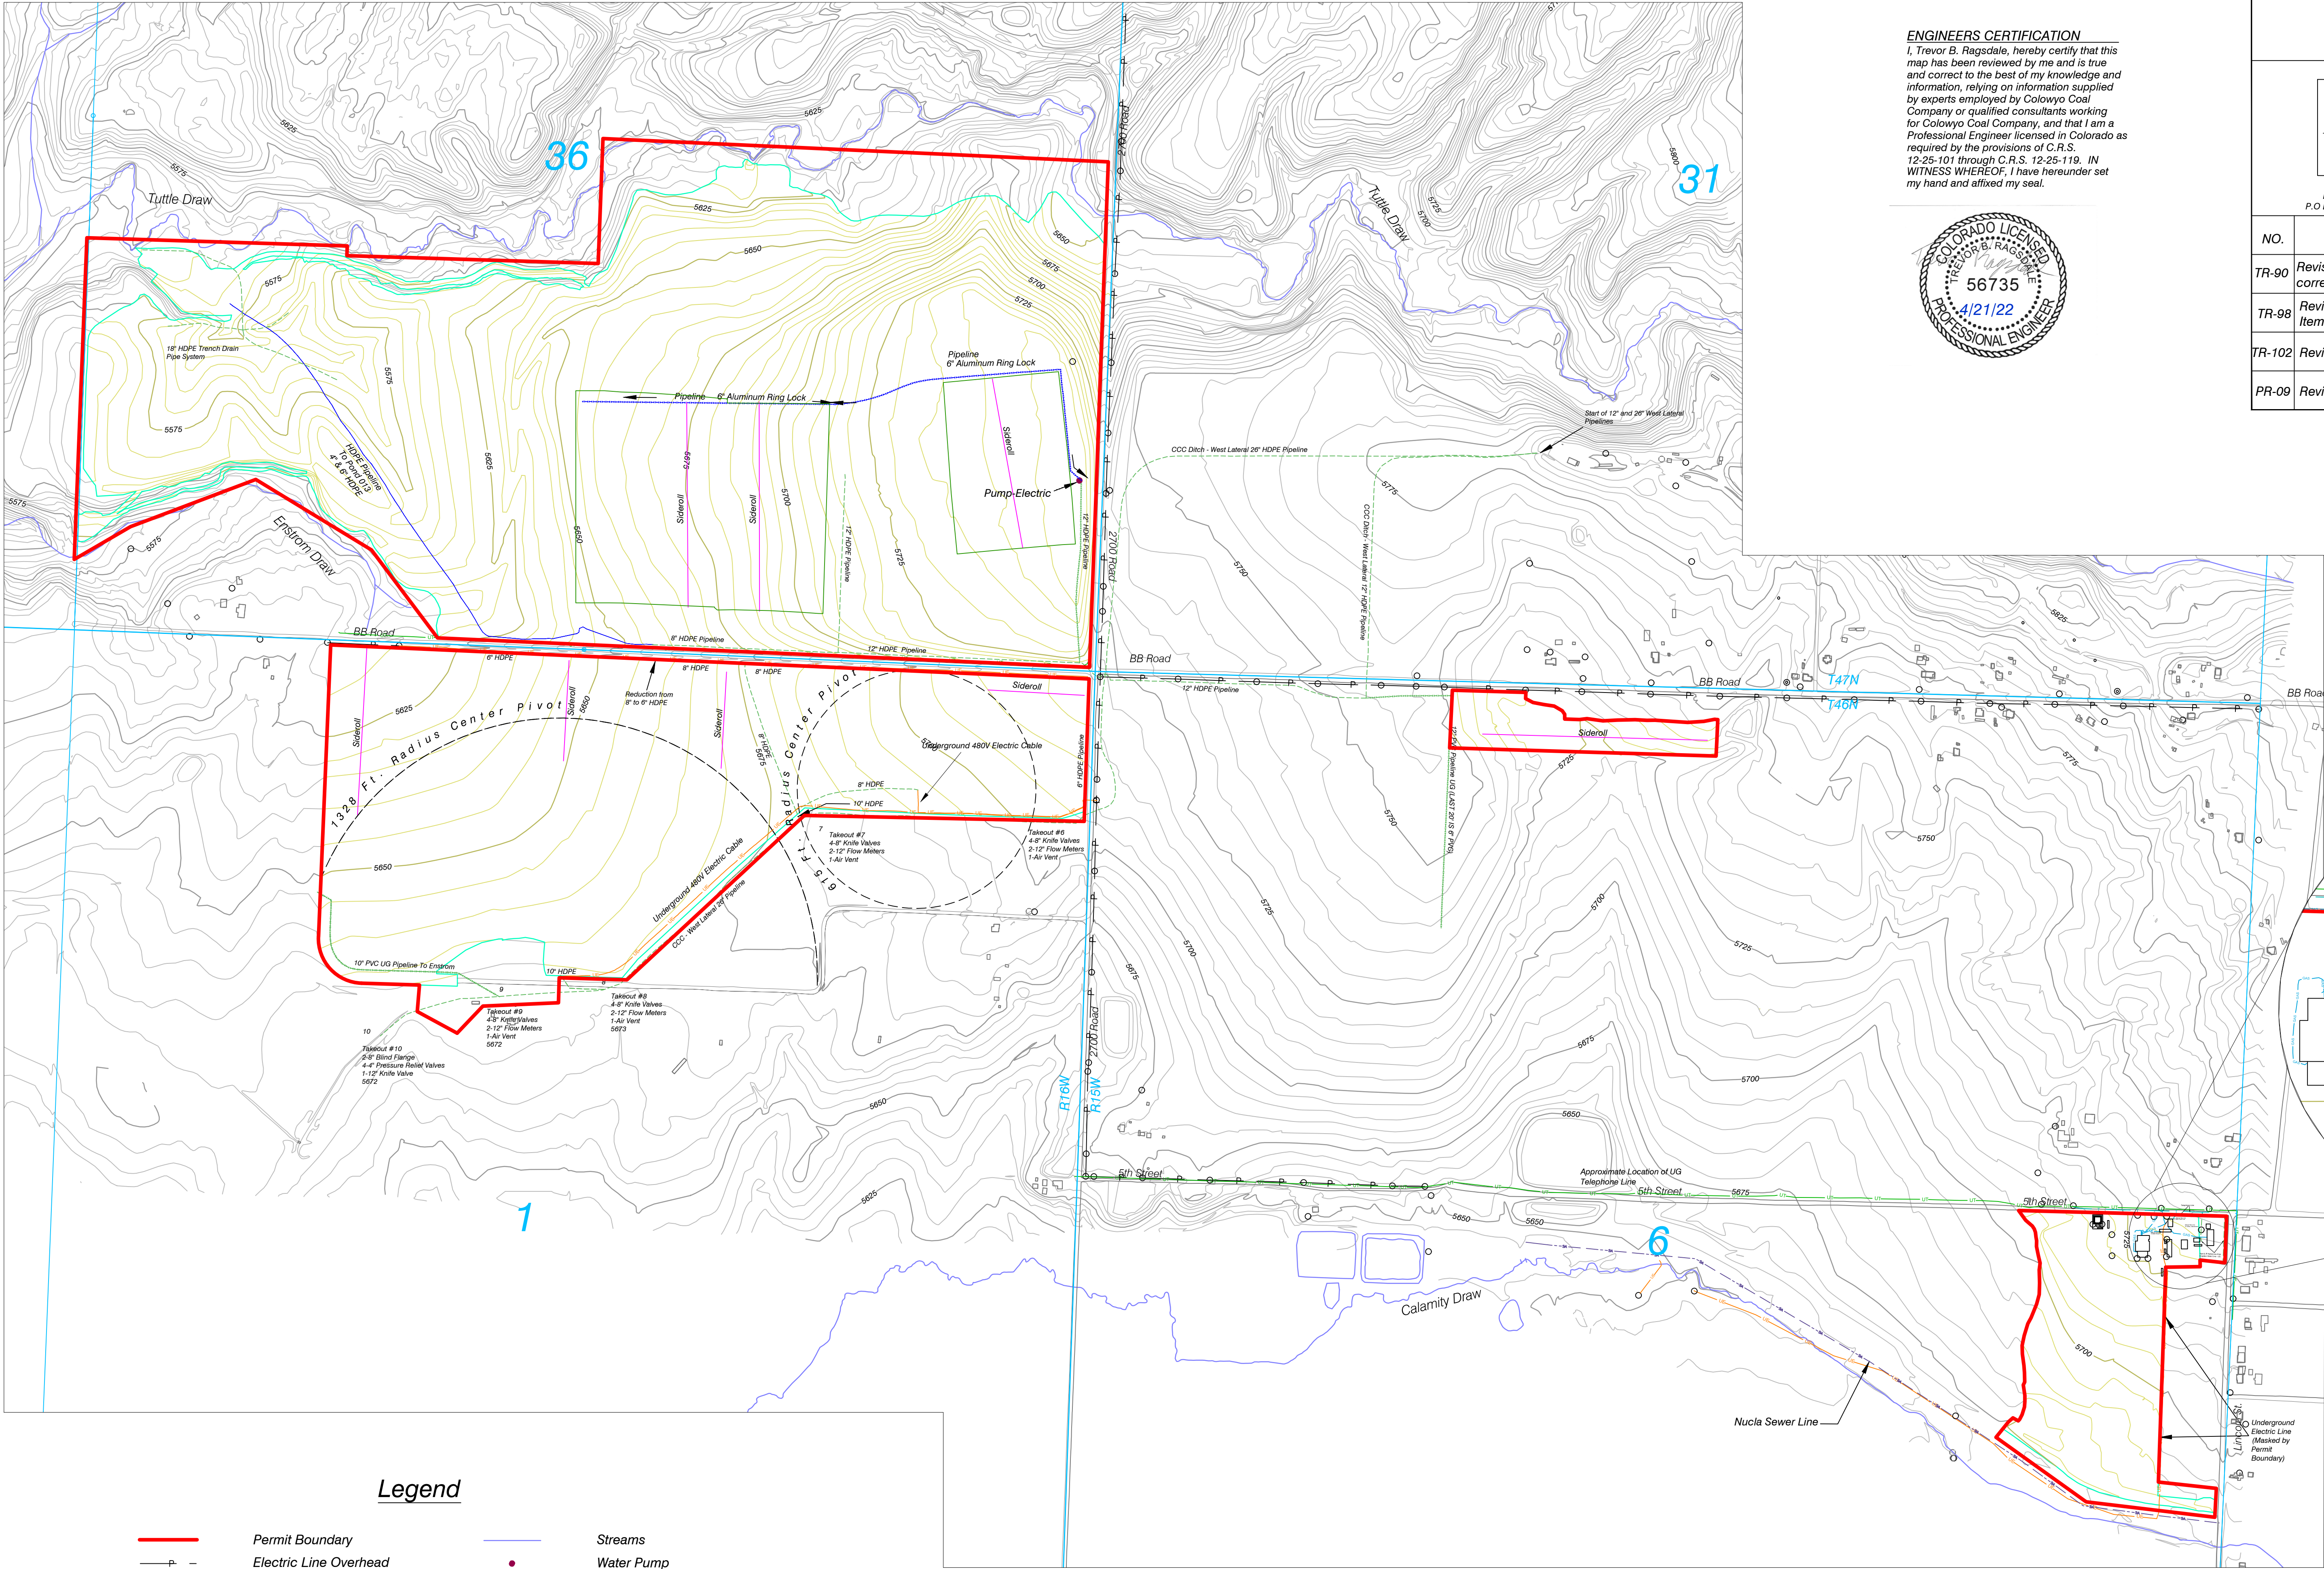

ENGINEERS CERTIFICATION
I, Trevor B. Ragsdale, hereby certify that this map has been reviewed by me and is true and correct to the best of my knowledge and information, relying on information supplied by experts employed by Colowyo Coal Company or qualified consultants working for Colowyo Coal Company, and that I am a Professional Engineer licensed in Colorado as required by the provisions of C.R.S. 12-25-101 through C.R.S. 12-25-119. IN WITNESS WHEREOF, I have hereunder set my hand and affixed my seal.





Utility Location



SCALE: 1" = 400'
ORIGINAL DATE: 5/15/2015
DWG. BY: ESJ/TCP
APPROVED BY: FKF

DWG NO.
Map 2.05.3(3)-3

NO.	REVISION	DATE	BY	CHK
TR-90	Revise permit boundary, remove bond release area corresponding to Staats C-18 Ditch (3.59 acres)	5/22/19	JSS	TT/FF
TR-98	Revised Permit Boundary/Remove Items from non-permit area	3/13/20	Tony	FF
TR-102	Revised Permit Boundary	2/22/21	Tony	FF
PR-09	Revised Irrigated Area (Lloyd Property)	4/21/22	Tony	Tony

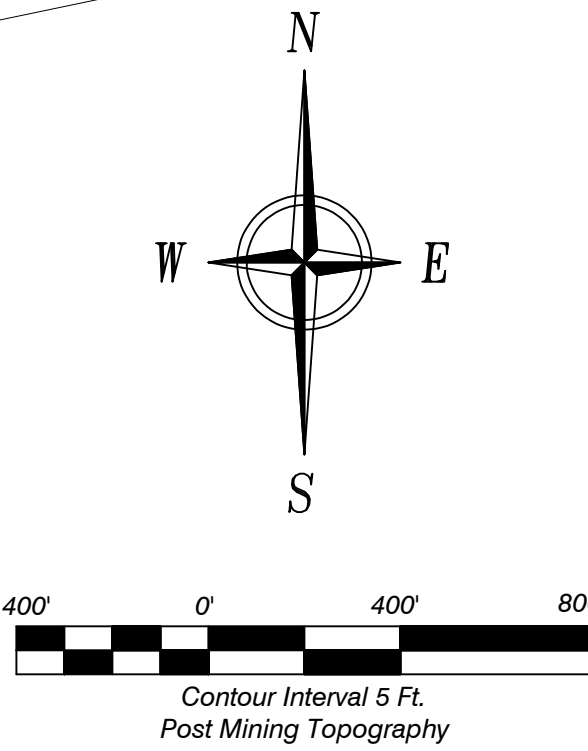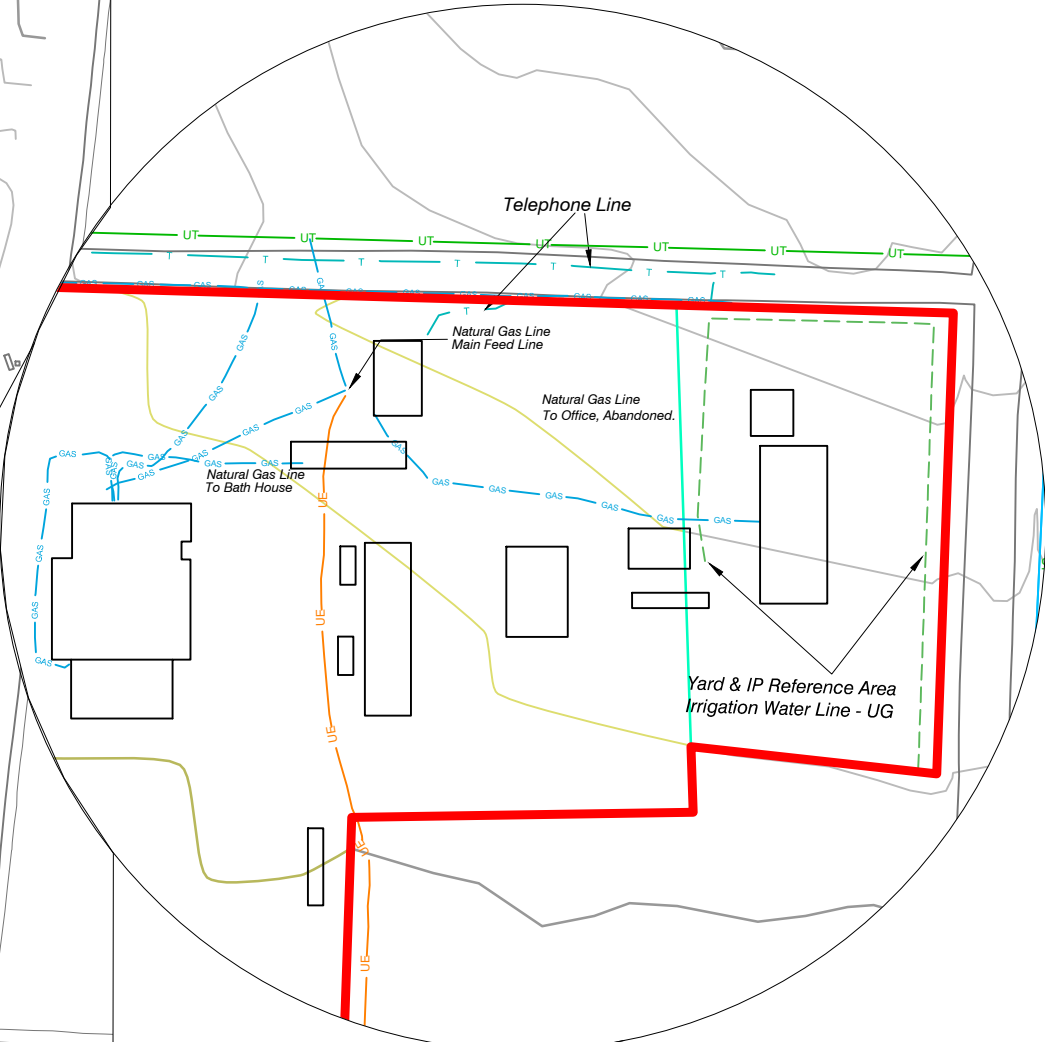

Legend

- Permit Boundary

Electric Line Overhead

Electric Line Underground

Natural Gas Office Area

Pipeline Surface

Pipeline Underground

Sideroll Sprinklers

Irrigated Areas

Buildings
- Streams

Water Pump

Road

Sewer

Telephone Office Area

Telephone Underground

Utility Pole

Disturbance Boundary

Township & Range

Note: Further details regarding the temporary moving and replacing of utilities can be found in Section 2.05.3(3).