



COREY PIT No.3 EXHIBIT C - MINING PLAN MAP

PART OF THE NE1/4 NW1/4, SECTION 19, T49N, R9W, 10th P.M., MONTROSE COUNTY, COLORADO

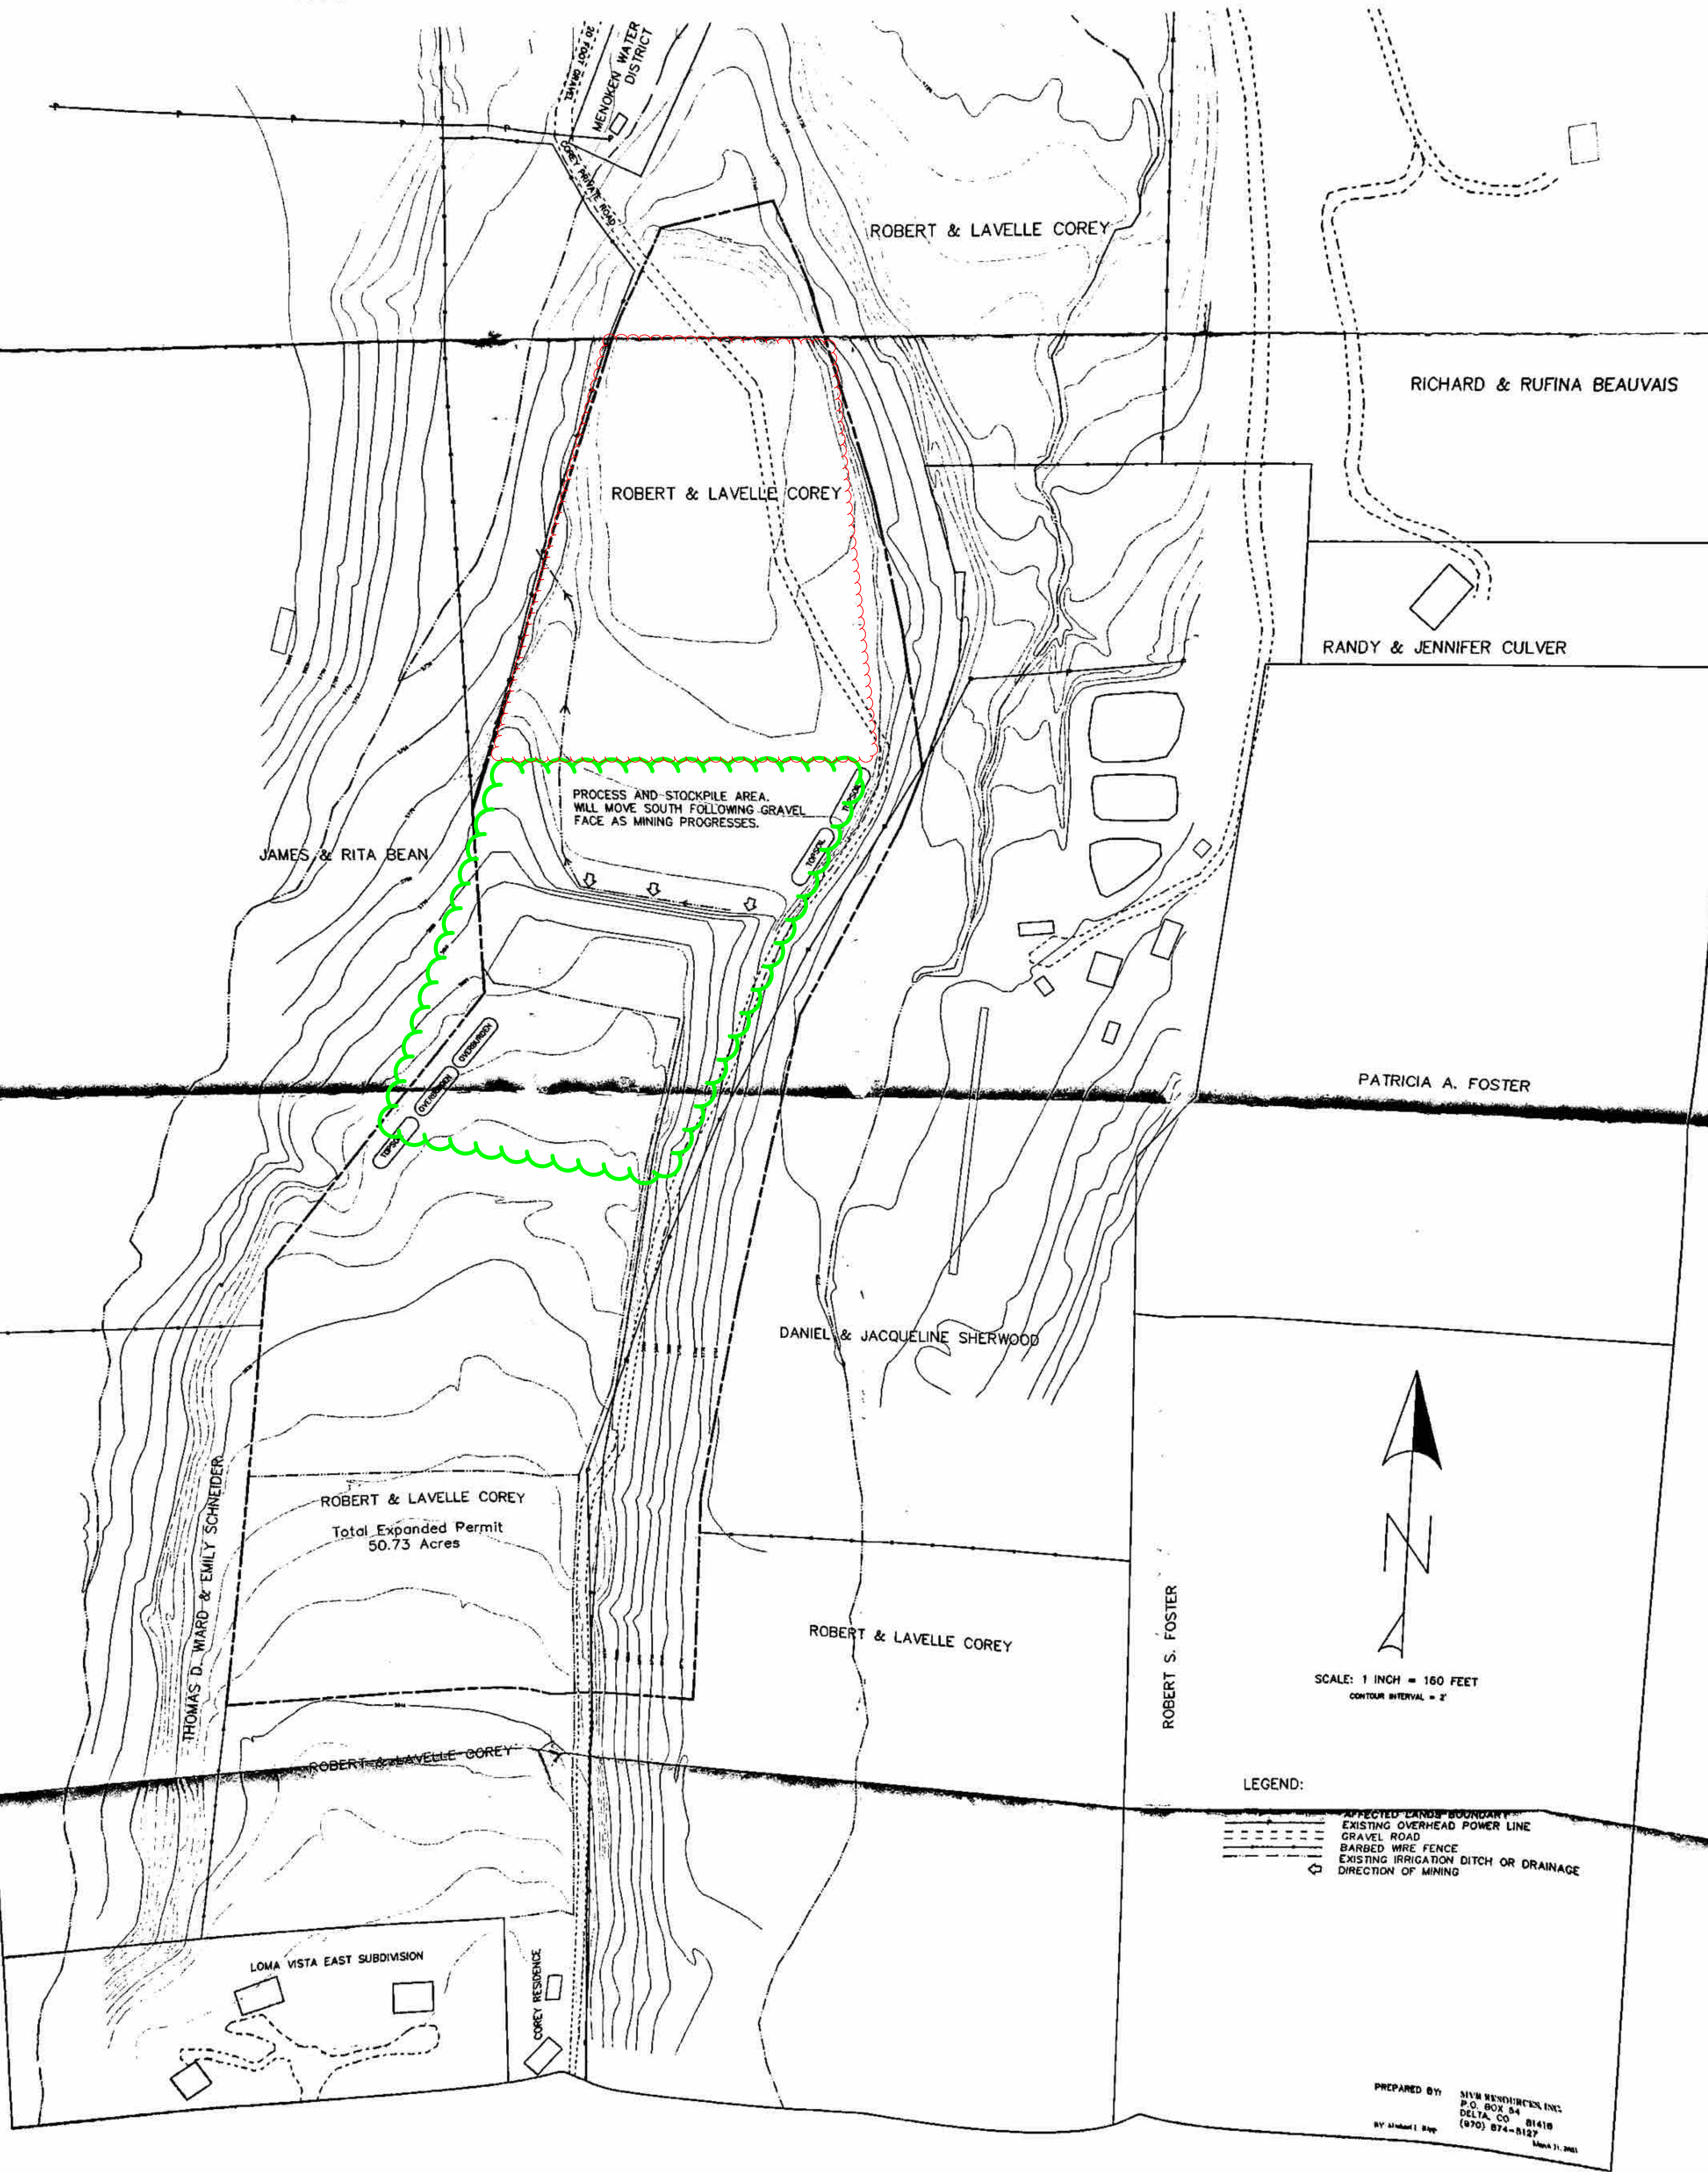

- LEGEND:**
- AFFECTED LANDS BOUNDARY
 - EXISTING OVERHEAD POWER LINE
 - GRAVEL ROAD
 - BARBED WIRE FENCE
 - EXISTING IRRIGATION DITCH OR DRAINAGE
 - ⇨ DIRECTION OF MINING


 SCALE: 1 INCH = 160 FEET
 CONTOUR INTERVAL = 2'

PREPARED BY: SIMM RESOURCES, INC.
 P.O. BOX 54
 DELTA, CO 81618
 (870) 874-8127
 BY: Michael L. Day
 March 31, 2001