


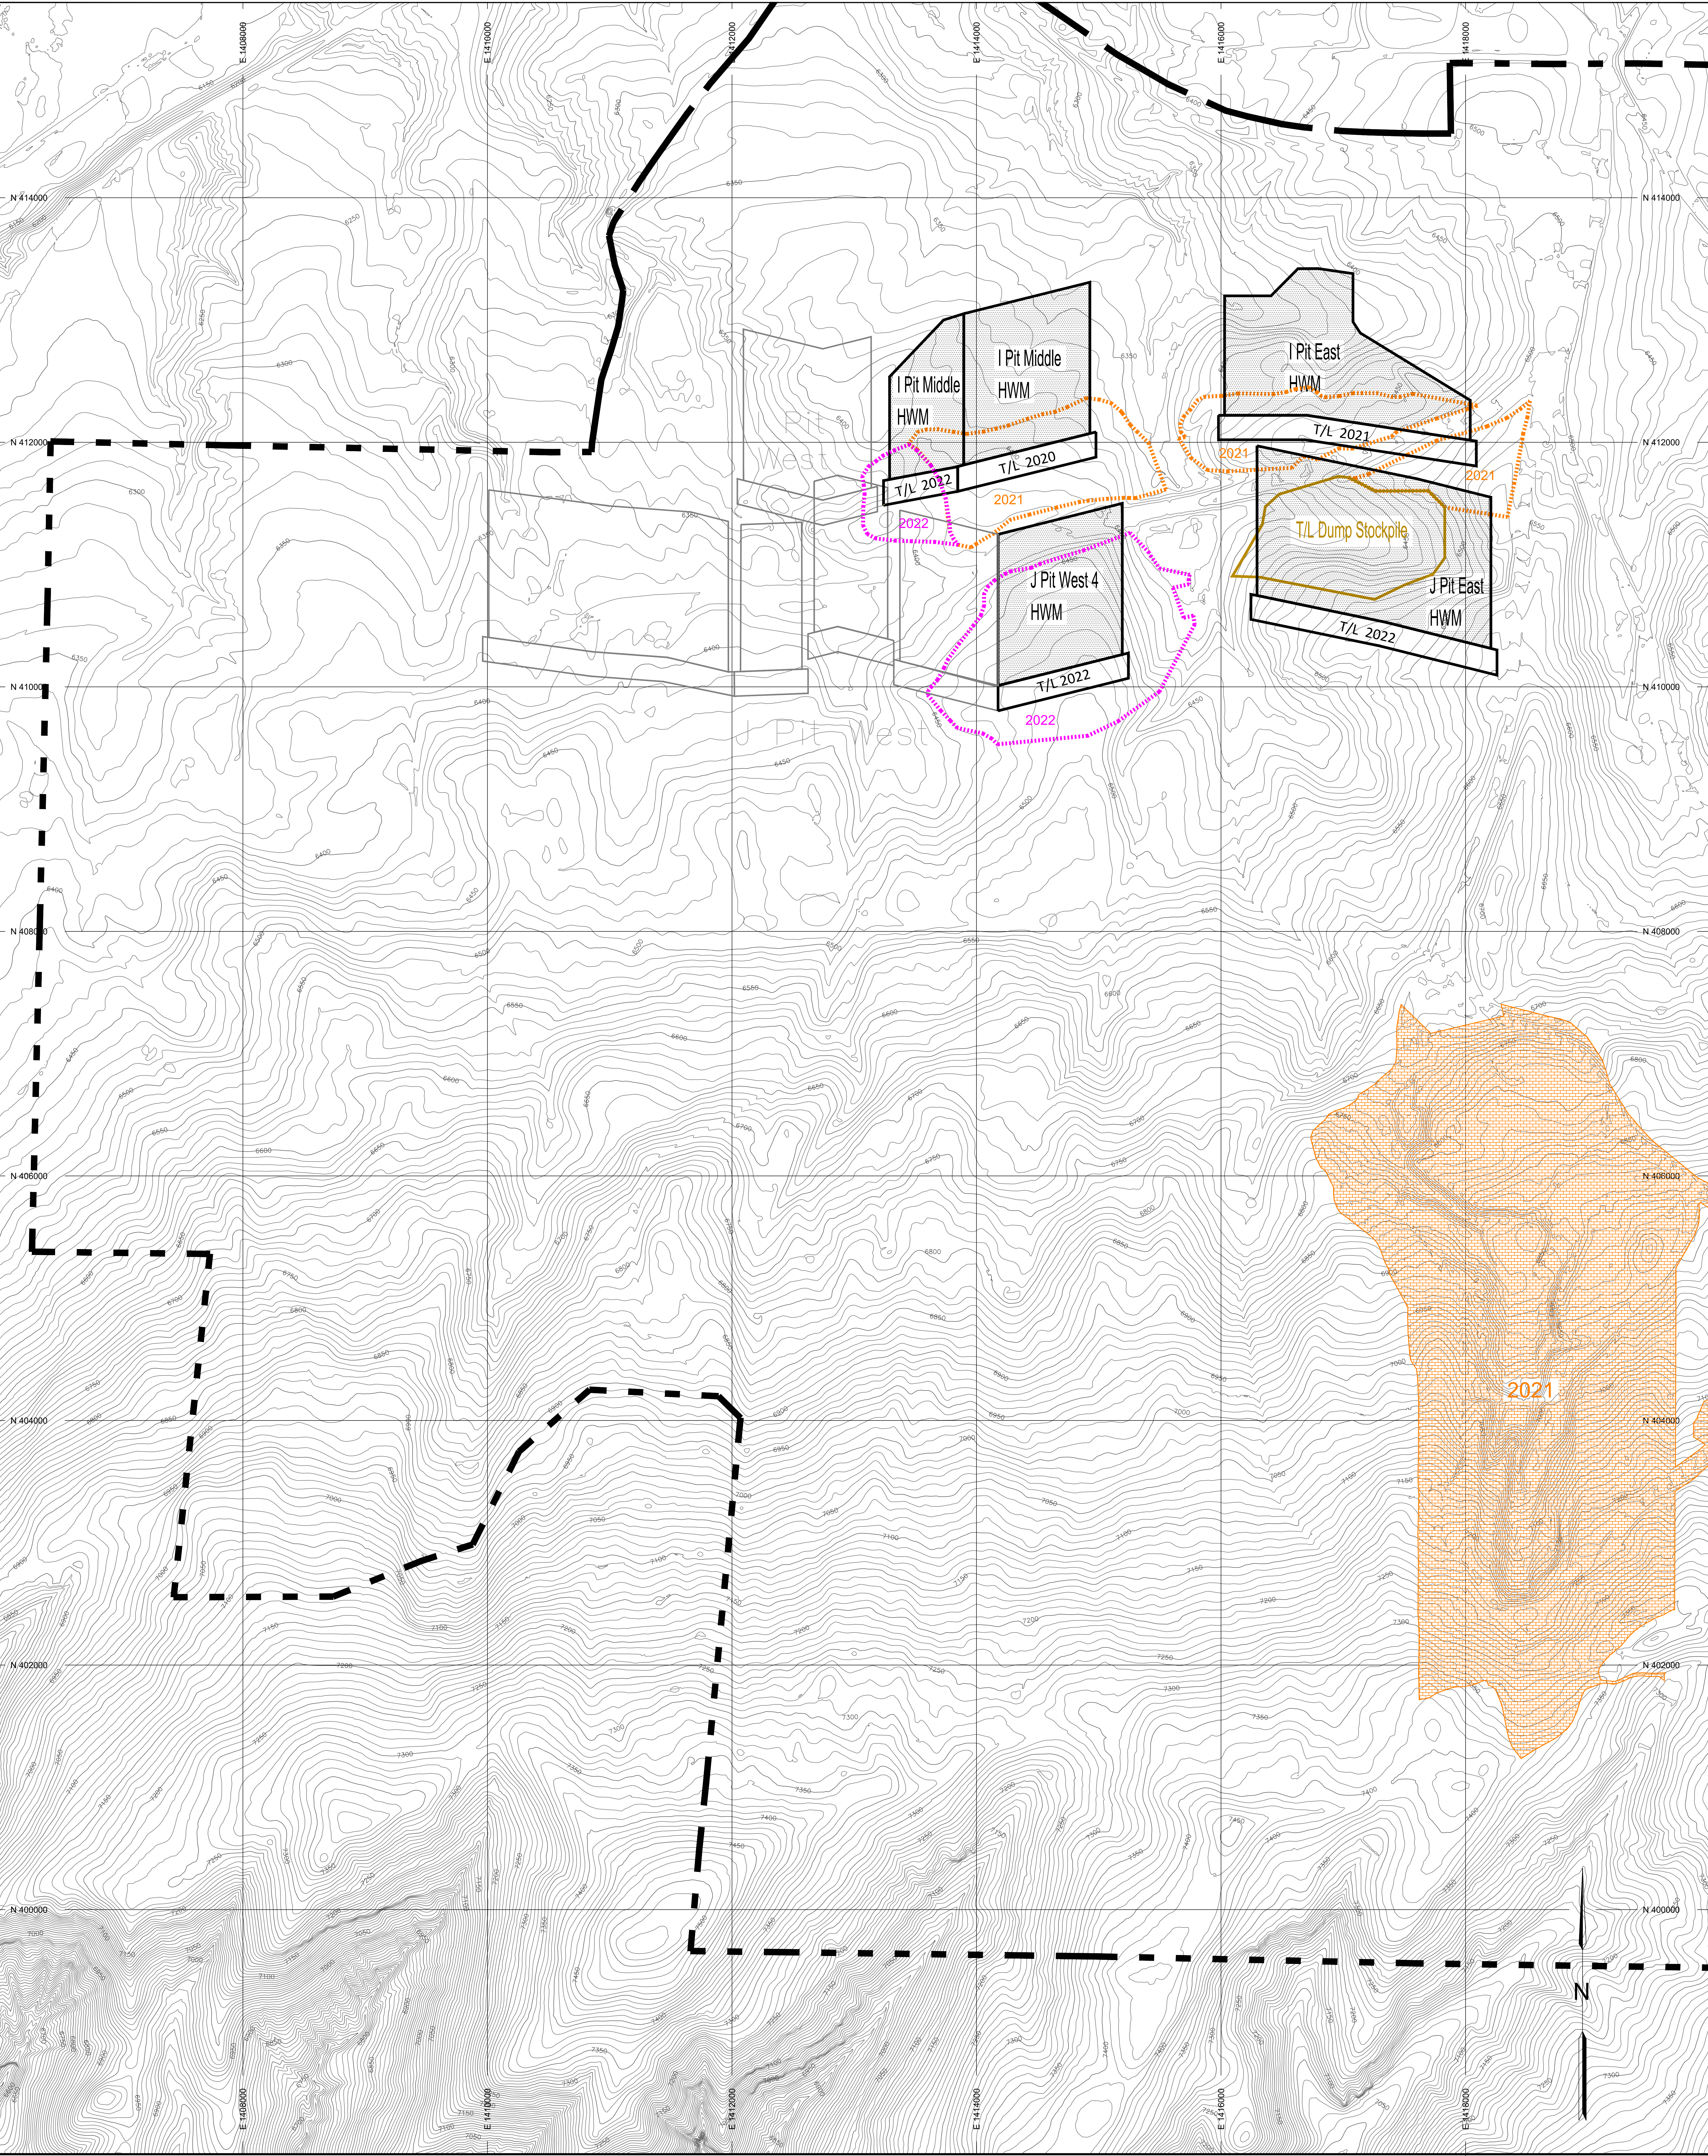


PROFESSIONAL ENGINEER'S CERTIFICATION

I, Tonia Marie Perkins, a registered Professional Engineer in the State of Colorado, certify that this map has been reviewed by me and, as to P&T, is true and correct to the best of my knowledge and information.

Tonia Marie Perkins, CO PE No. 43864

Date: _____

Note: Production may fluctuate according to economic, geologic, or other conditions. Limits are shown for maximum possible production from 2018 through 2022. Operations may actually progress slower than depicted. Updown will follow mining operations in a timely manner.

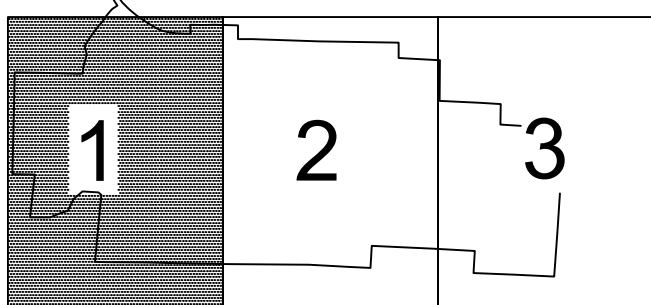

SHEET LOCATION INDEX

LEGEND

- PERMIT BOUNDARY
- TRUCKLOADER PIT MINING LIMITS
- REGRADE LIMITS
- HIGHWALL MINING AREA
- TRUCKLOADER DUMP TEMPORARY STOCKPILE
- POTENTIAL TRUCKLOADER/HIGHWALL PIT MINING LIMITS

SCALE: 1" = 400 FT
CONTOUR INTERVAL: 10 FEET

Topographic information compiled from aerial photography dated 10/2017.

Revision	Date	By	Description
REV 01	01/01/20	TMP/2021	SHEET PANEL/ANNO
REV 02	03/02/22	C.B.	PIT LIMIT UPDATE LIMIT

TRAPPER MINING INC.
TRAPPER MINE CRAIG, CO.

MINING AND REGRADE

SCALE: 1" = 400'
DESIGNED BY: TMP/BDN
DRAWN BY: EBN
DATE: 05/14/20

Sheet 1 of 3
M10A
SHEET 1

